


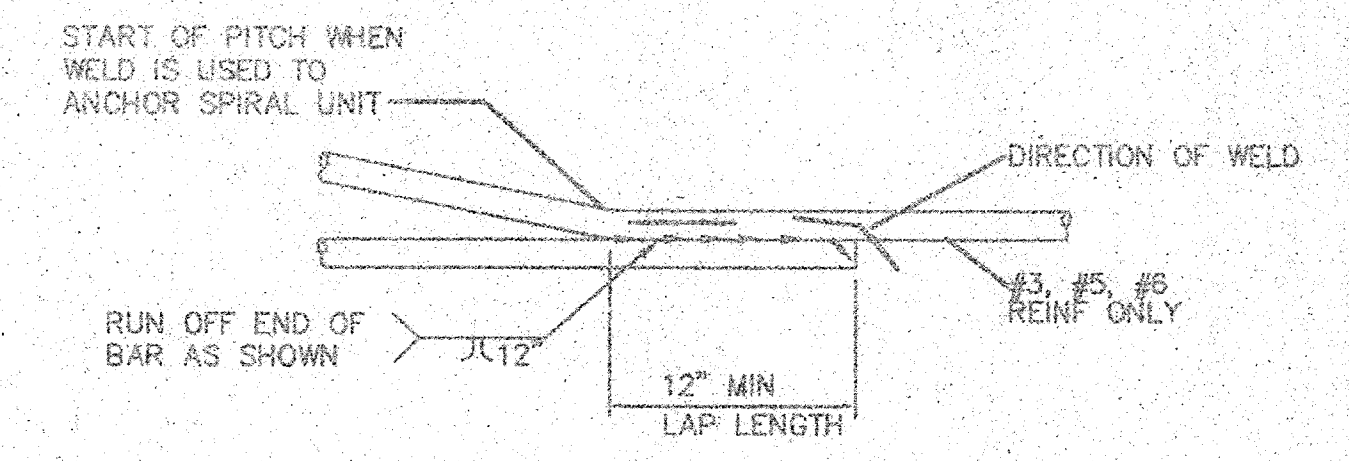
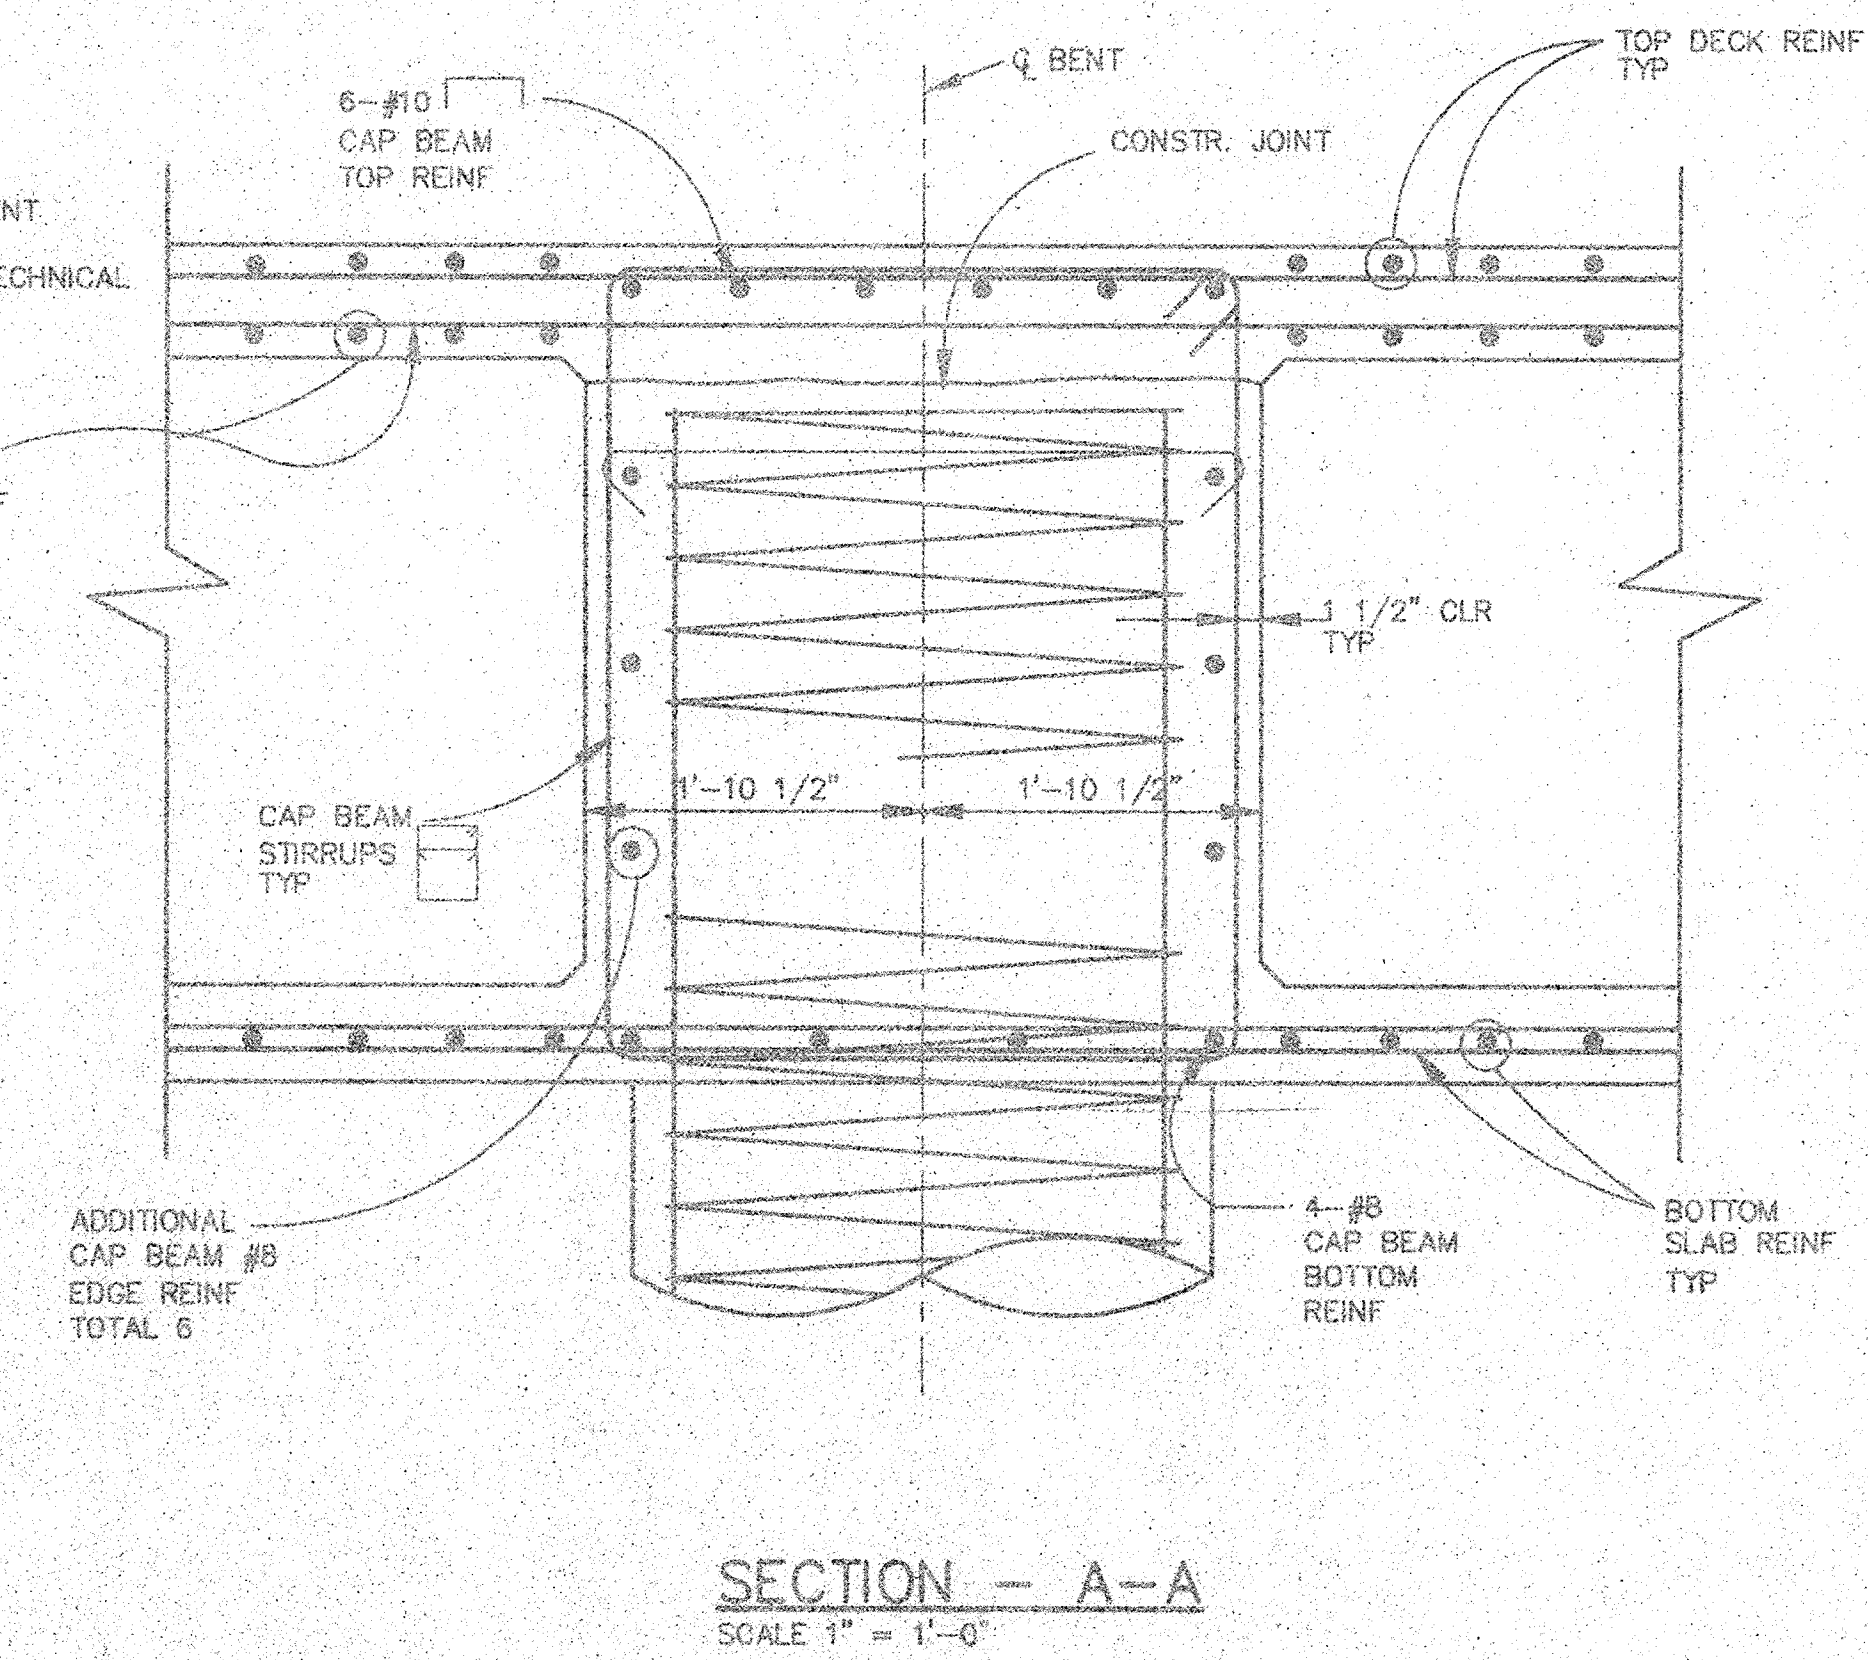
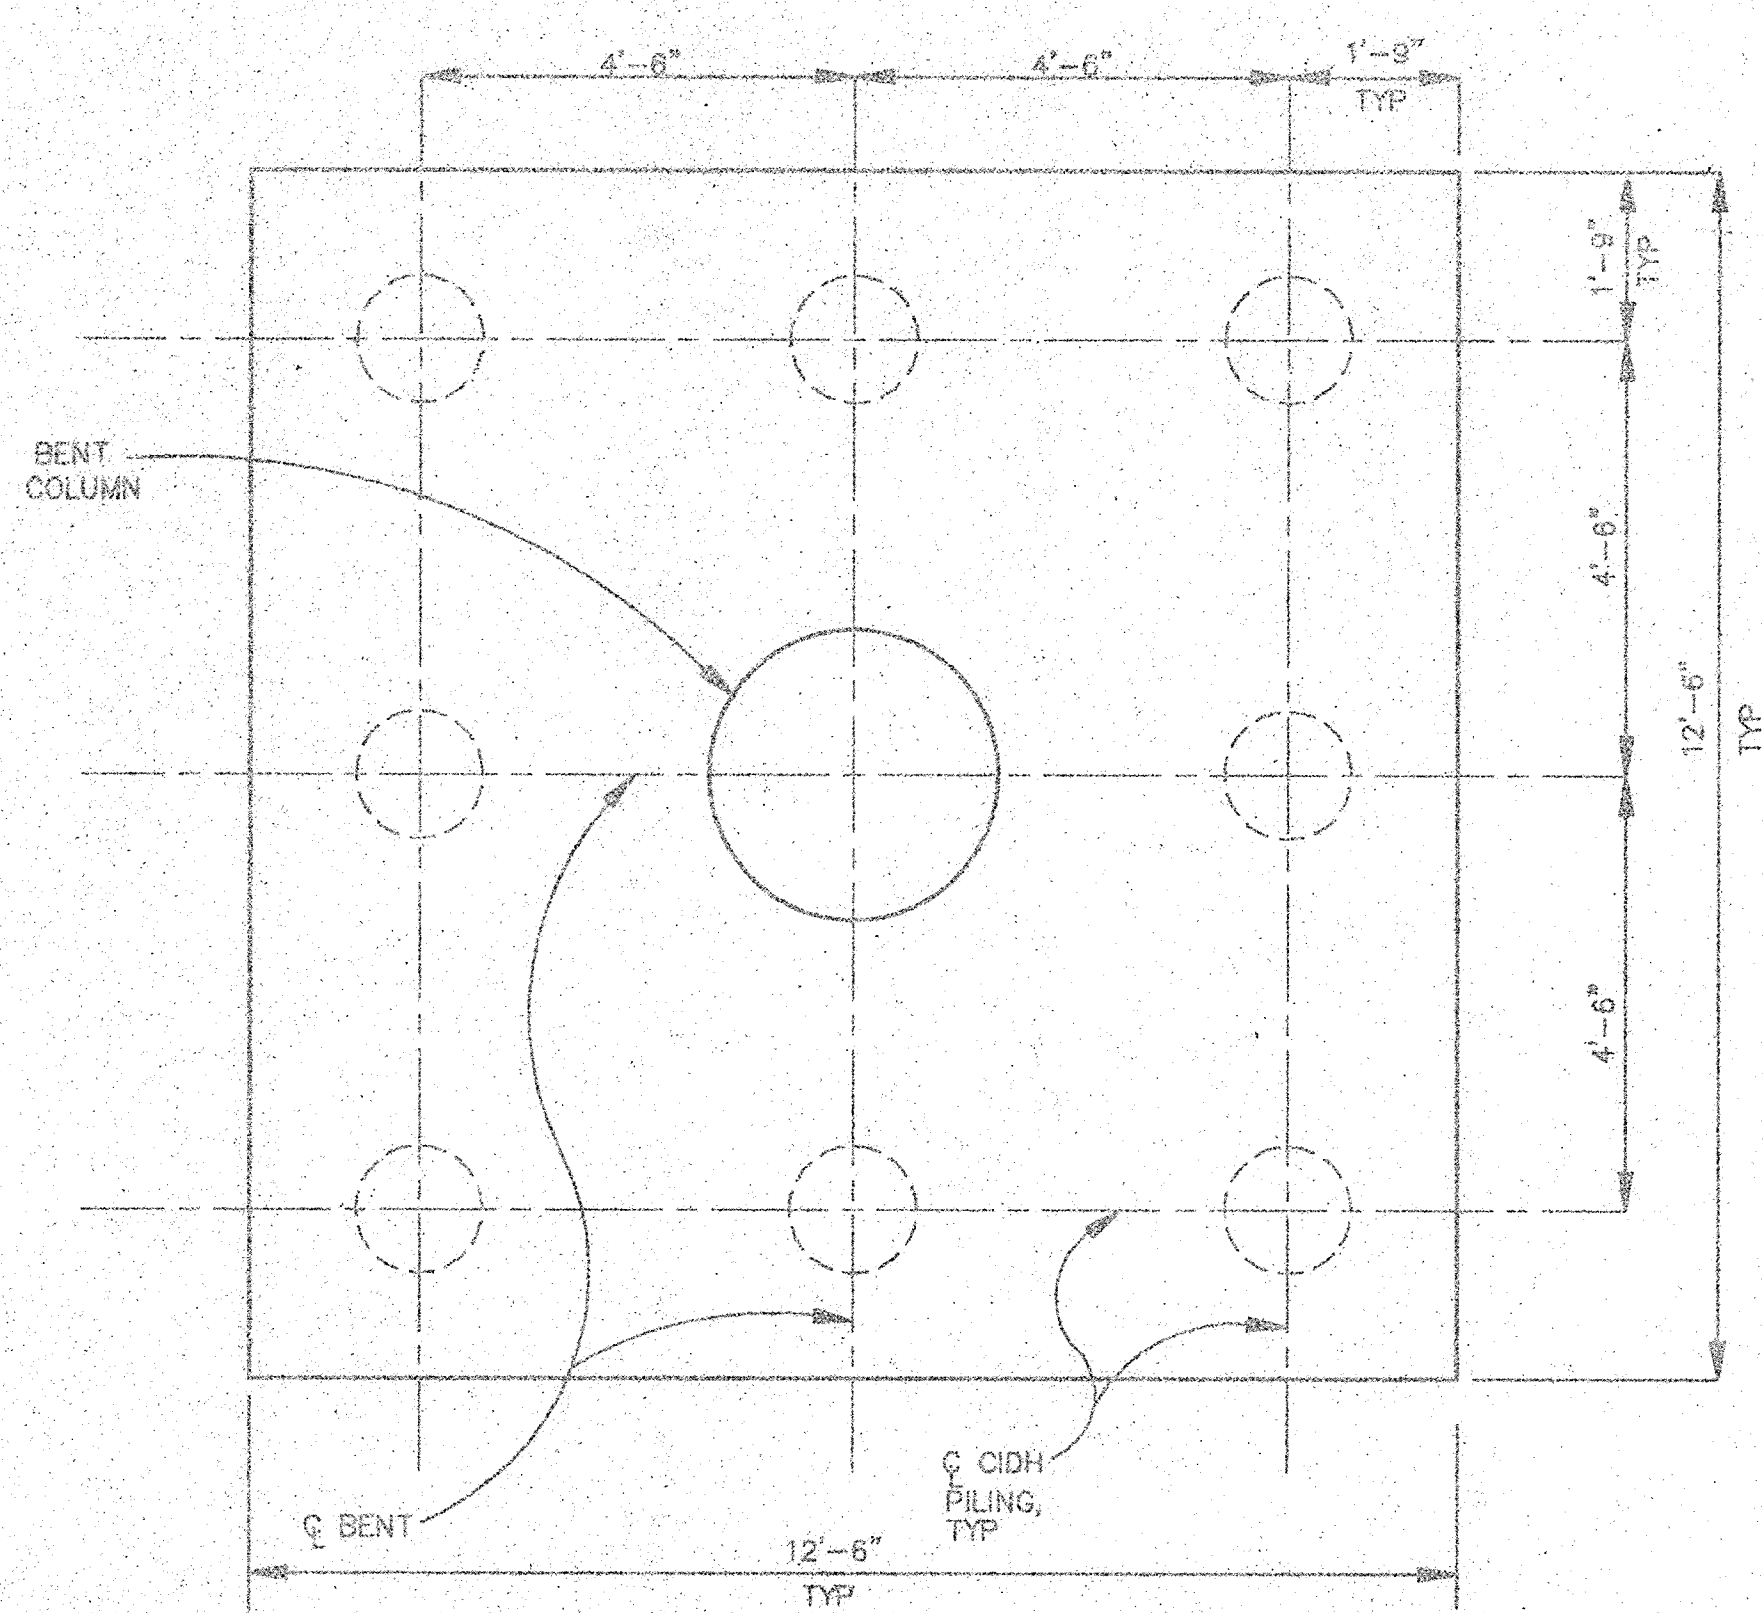
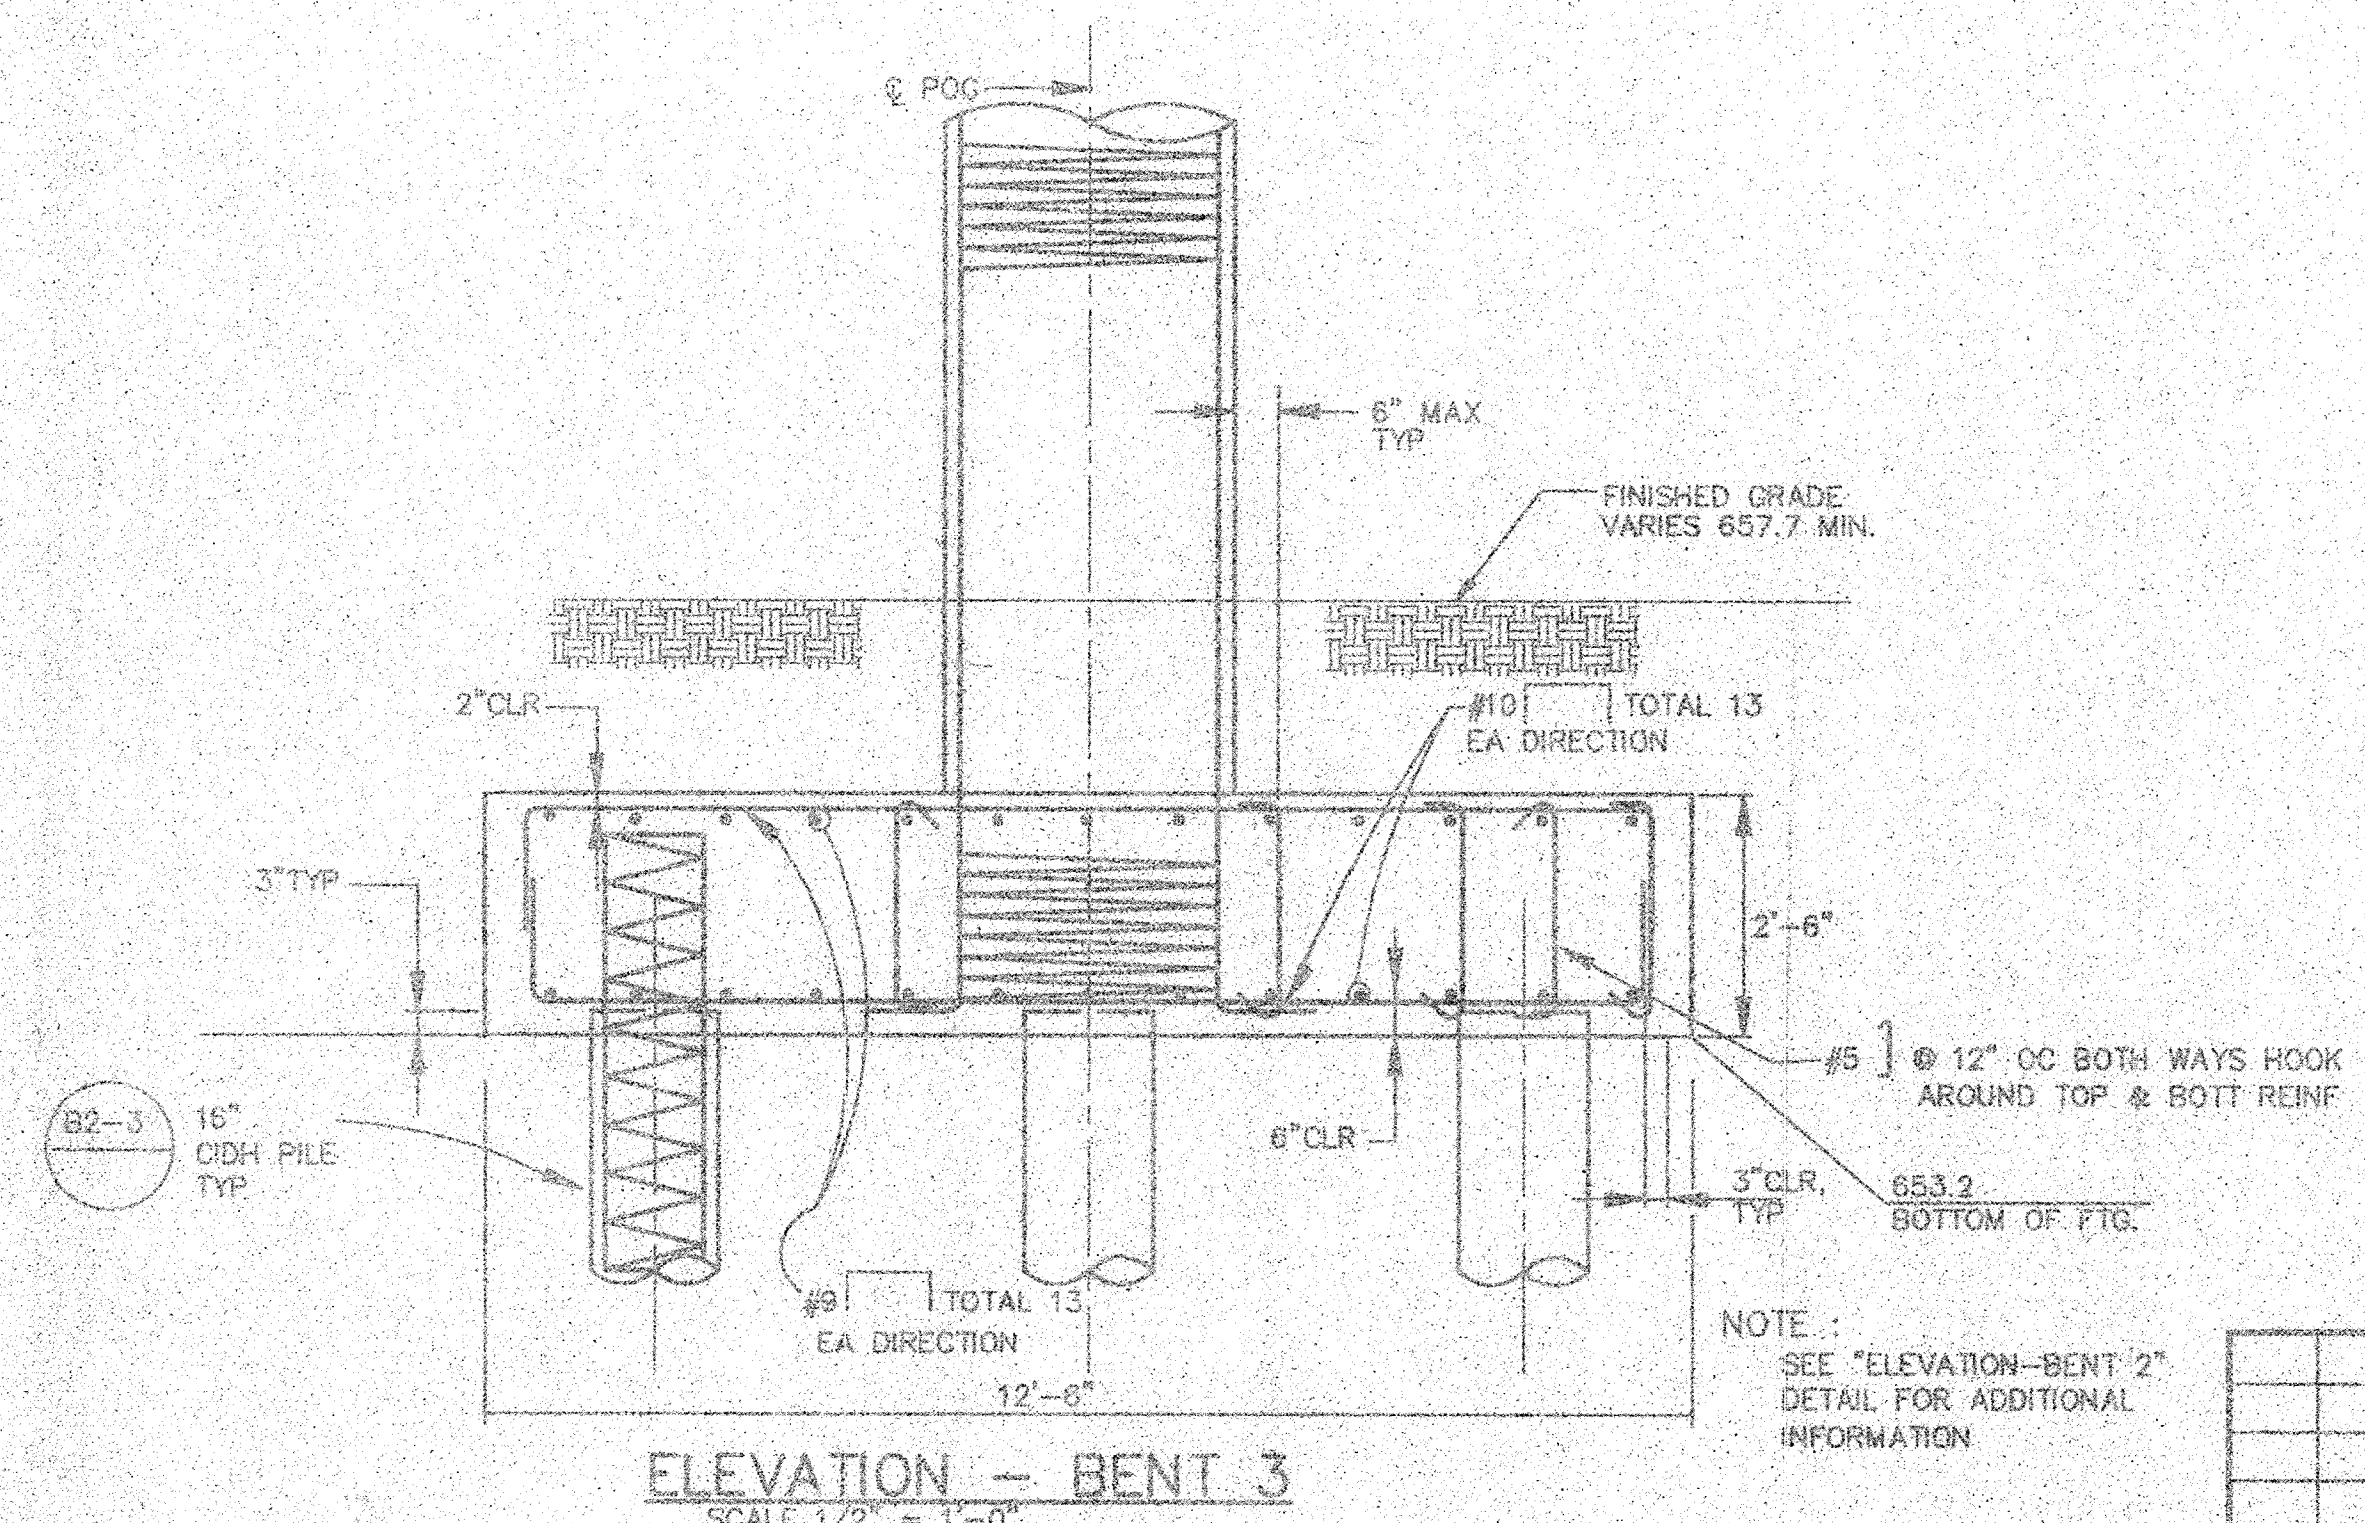
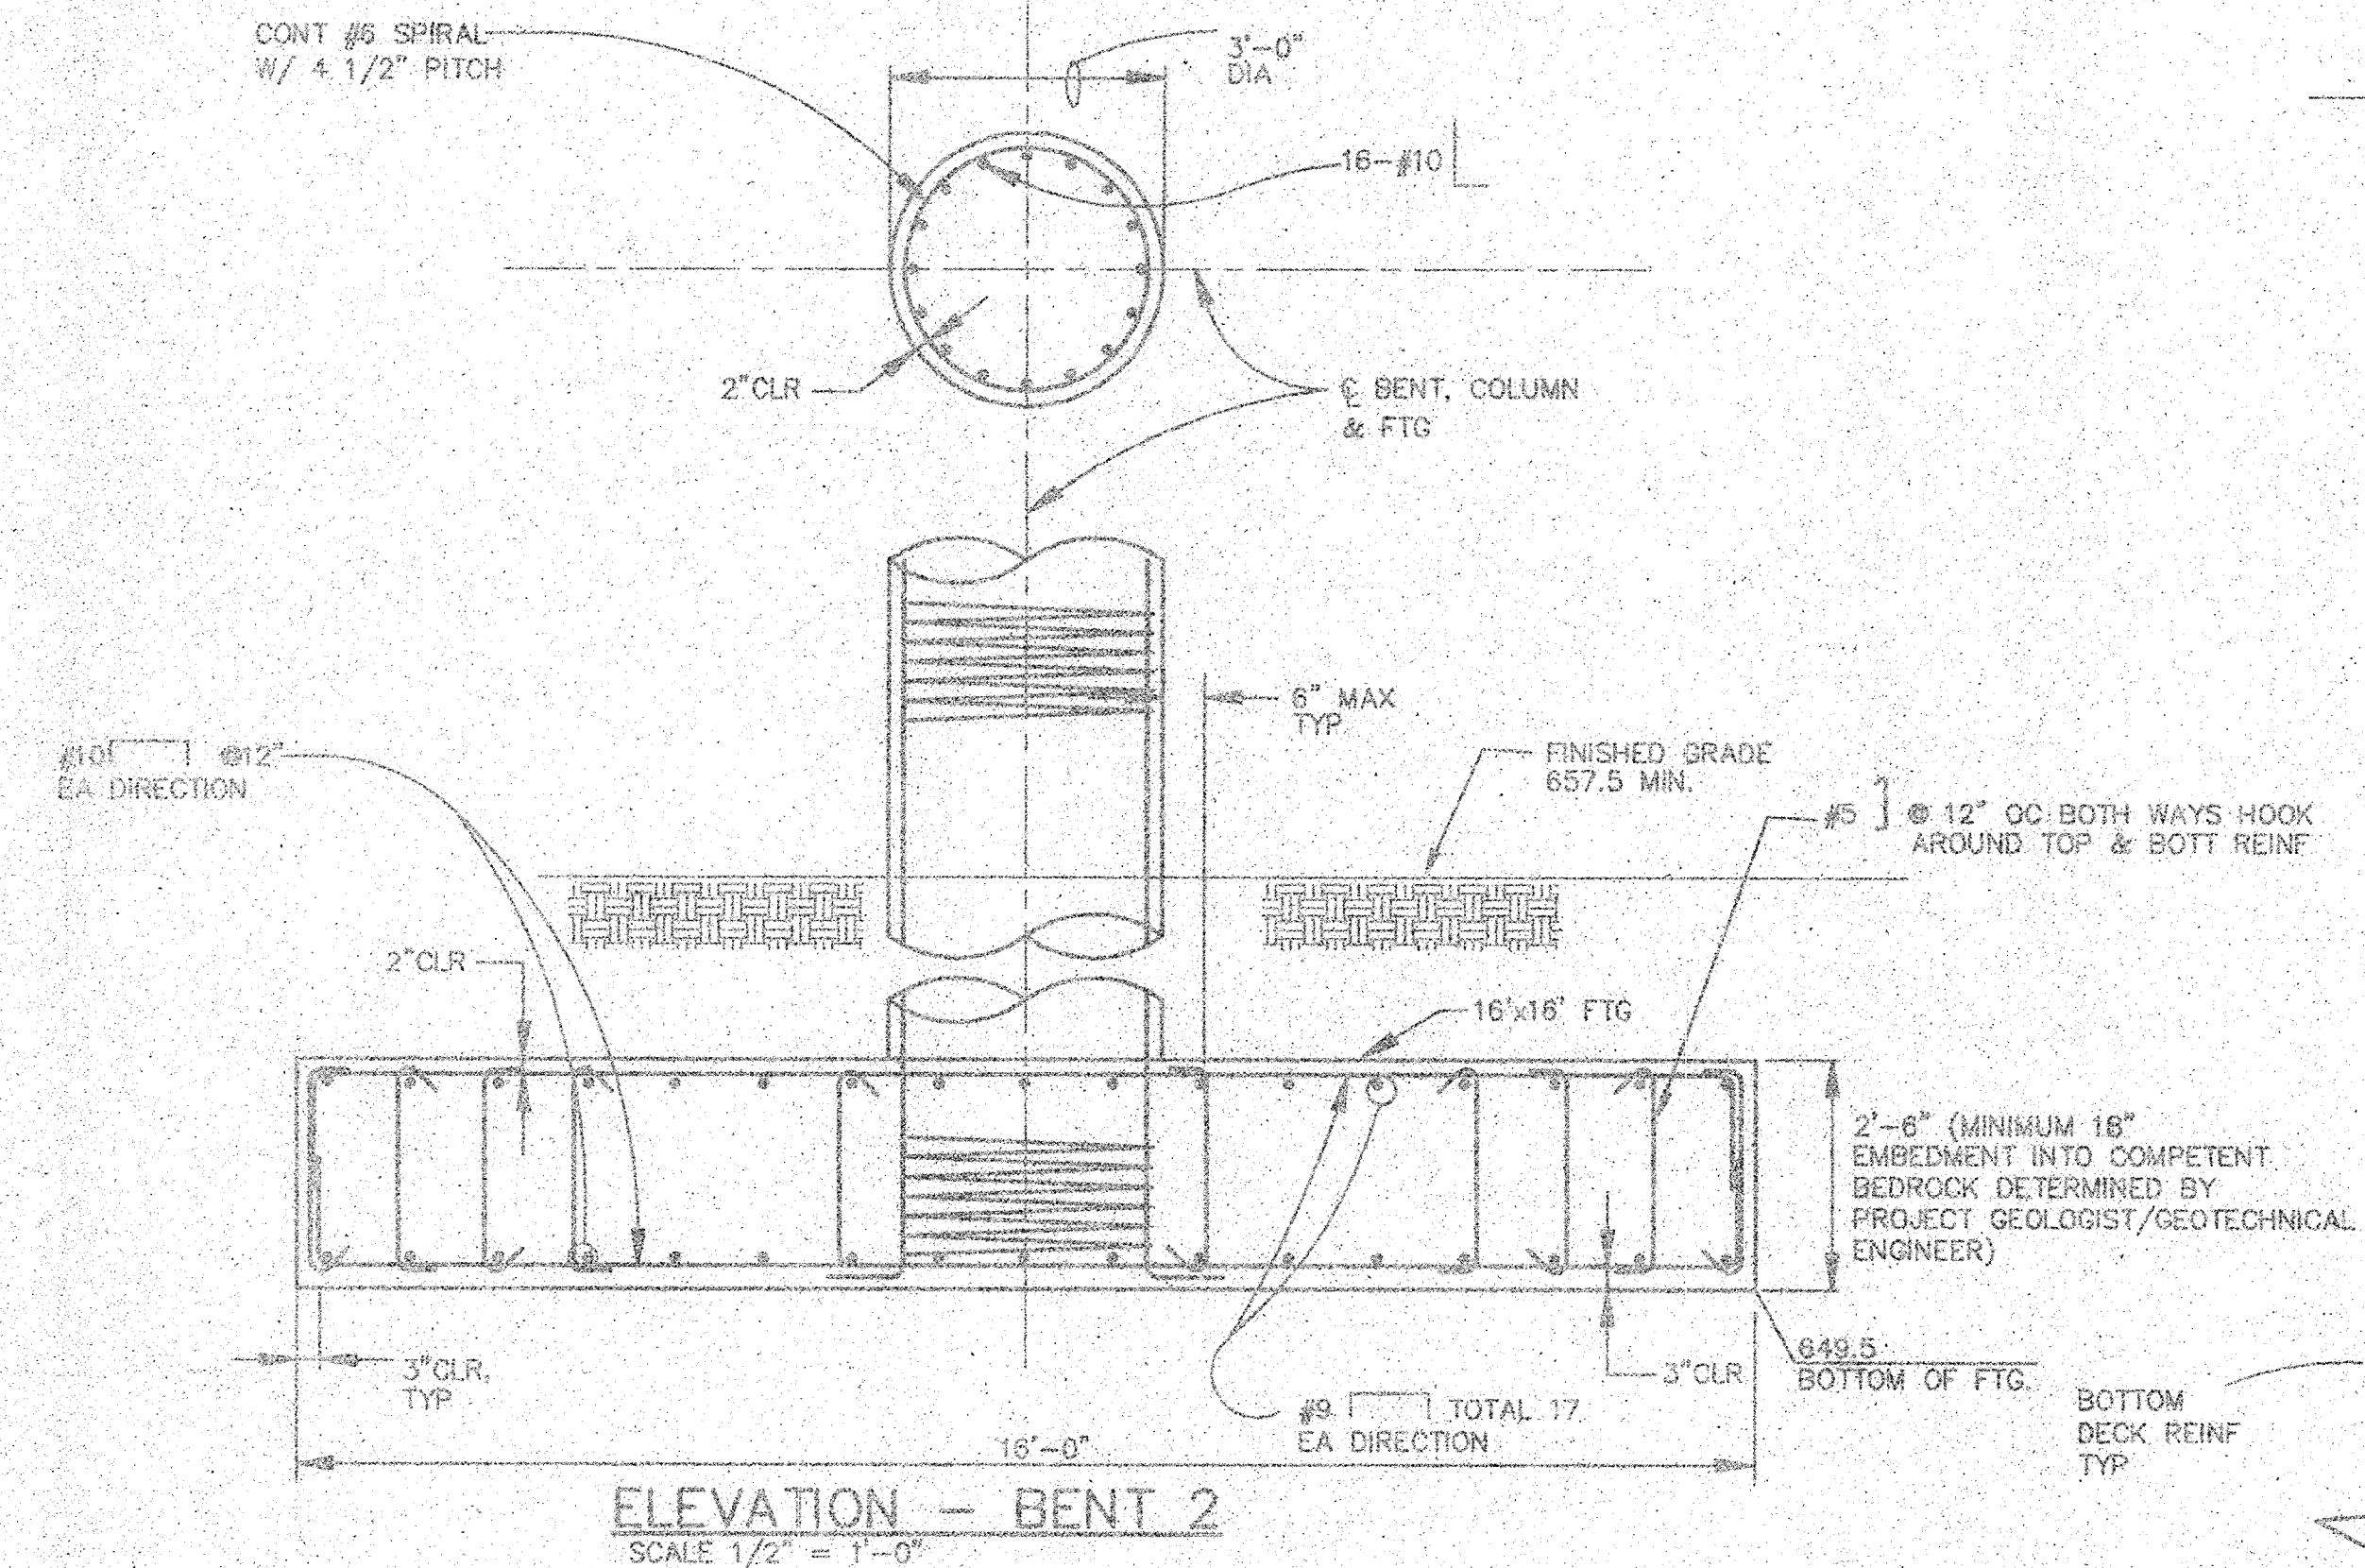


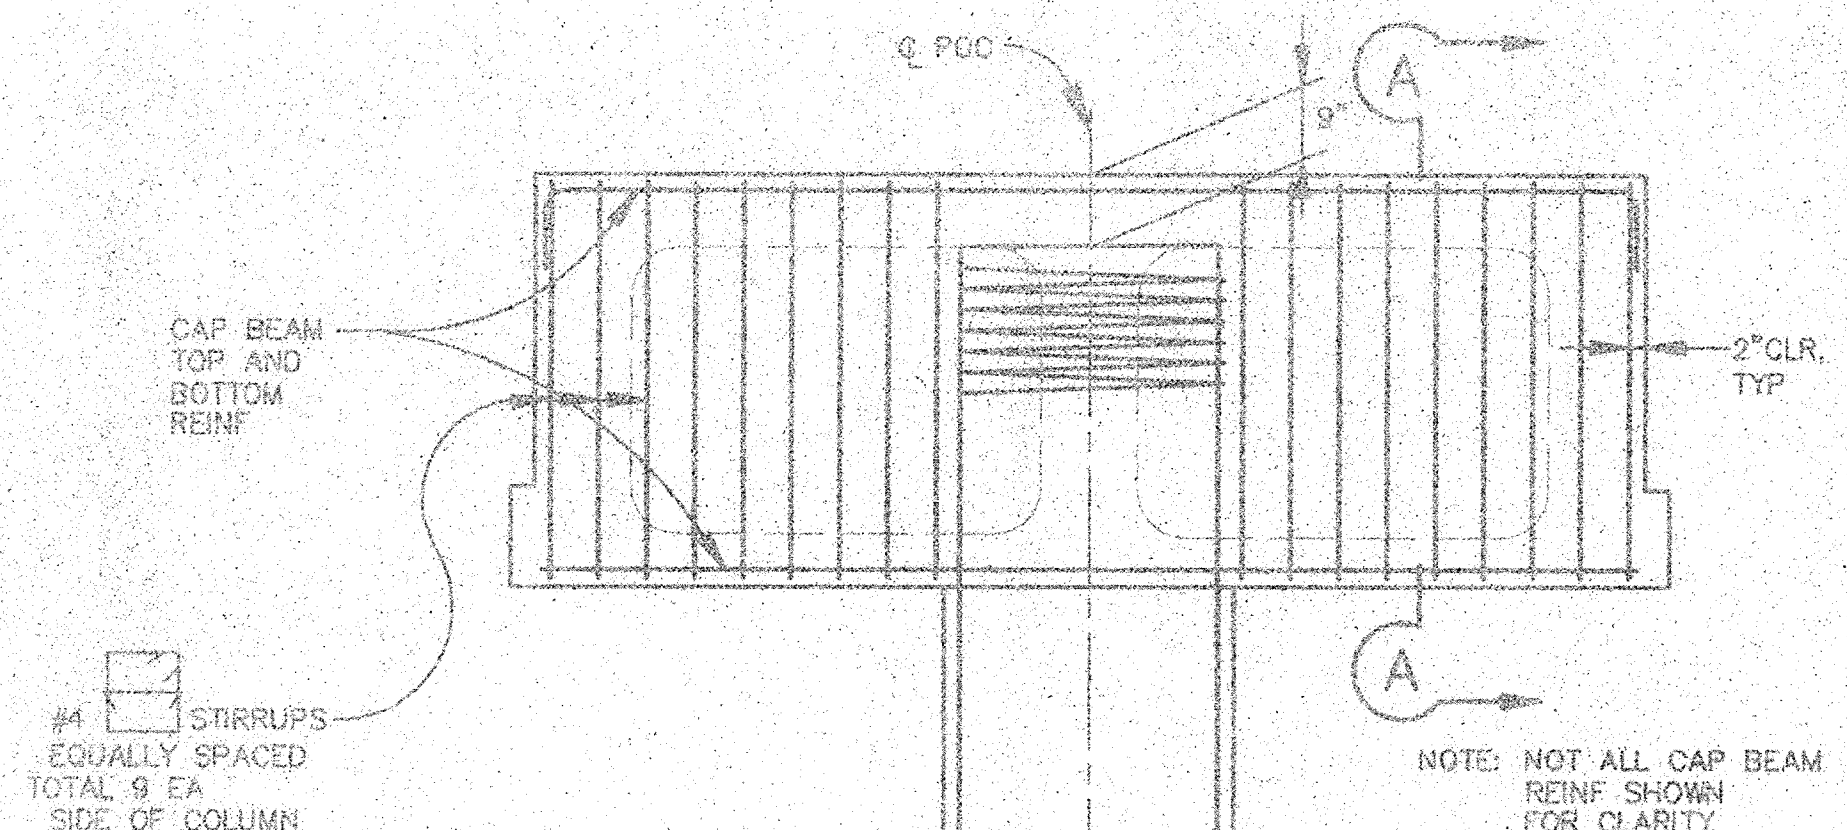

VEE GROOVE WELDED SPLICE

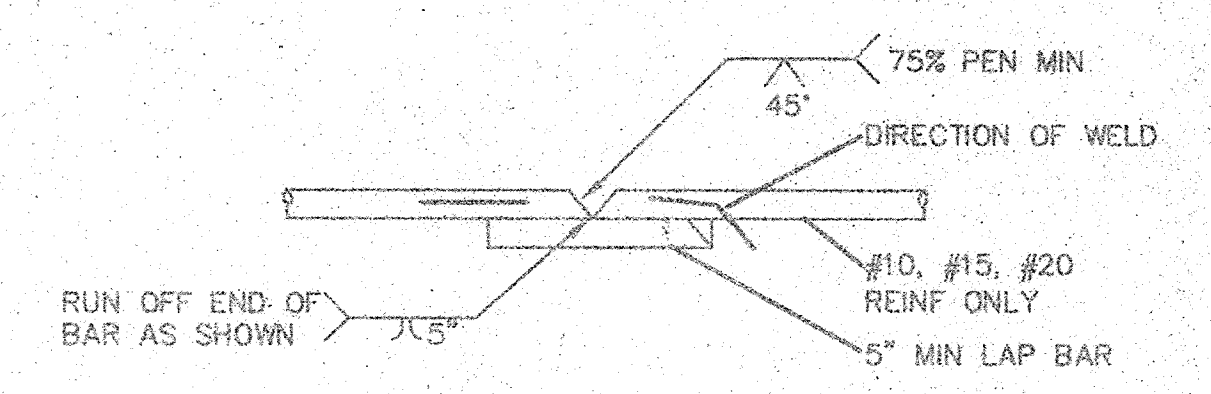

VEE GROOVE WELDED SPLICE

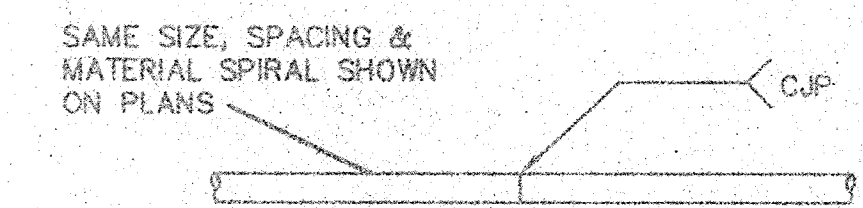

INDIVIDUAL HOOPS, MADE CONTINUOUS WITH 100% PENETRATION WELDS, MAY BE SUBSTITUTED FOR SPIRALS

BUTT WELDED CONTINUOUS HOOP

BAR SPIRAL SPLICE & SPIRAL ANCHOR AND HOOP DETAILS

NO SCALE

|   |             |         |               |                                                                             |                                                                               |                                  |
|---|-------------|---------|---------------|-----------------------------------------------------------------------------|-------------------------------------------------------------------------------|----------------------------------|
| HUIITT-ZOLIARS<br>1501 Pied Hill Avenue, Tustin, CA 92780<br>PREPARED UNDER THE SUPERVISION OF<br><i>William R. Earl</i><br>WILLIAM R. EARL |             |         |               | DESIGNED BY<br>WRE<br>DRAWN BY<br>MMF/LL<br>CHECKED BY<br>RJM<br>FIELD BOOK | BENT DETAILS<br><b>OSO PARKWAY<br/>PEDESTRIAN BRIDGE</b><br><b>LAS FLORES</b> | SHEET<br>7<br>OF<br>10<br>SHEETS |
| NO.   | DESCRIPTION | BY/DATE | APPROVED/DATE | R.L.E.<br>C.H.B.<br>DATE<br>12-31-88                                        | DR. 14 U62232                                                                 |                                  |