
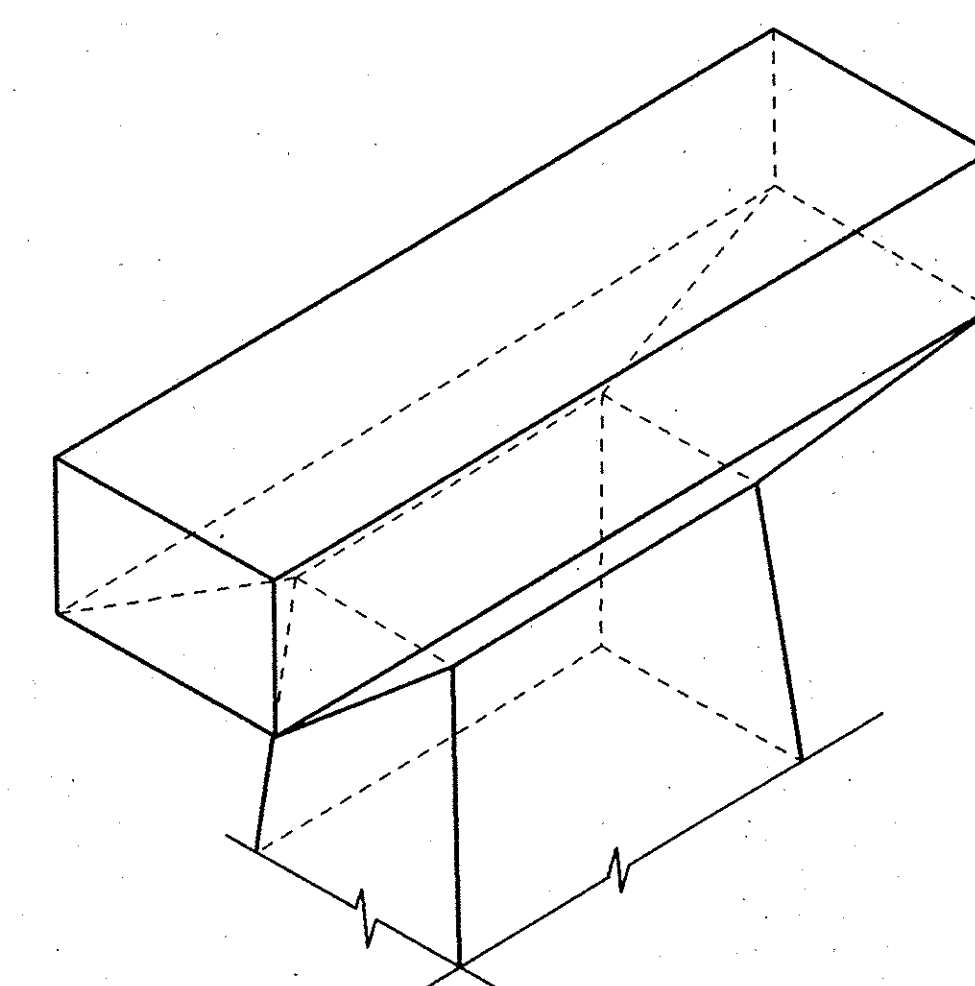
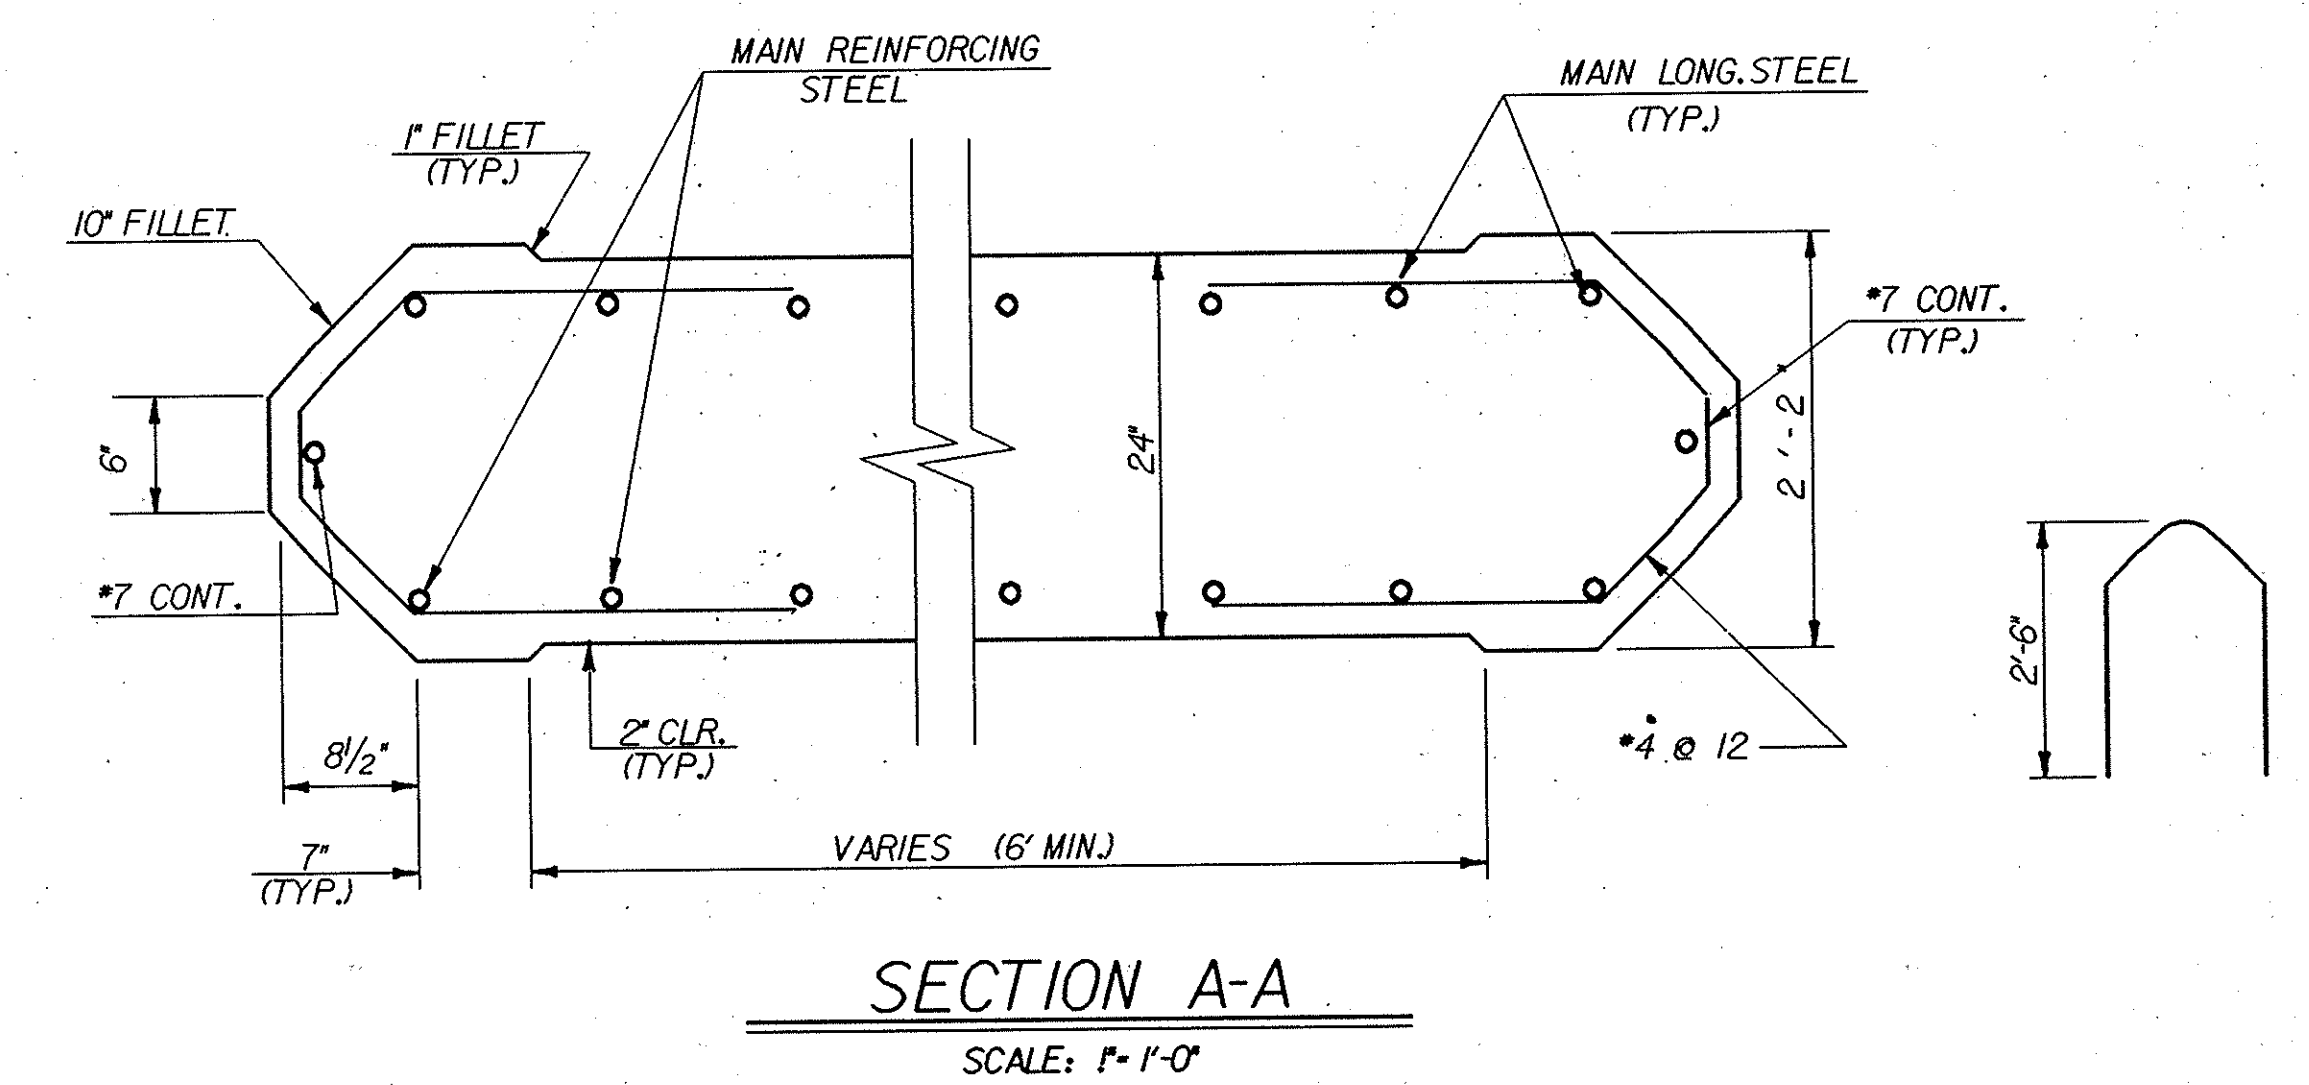
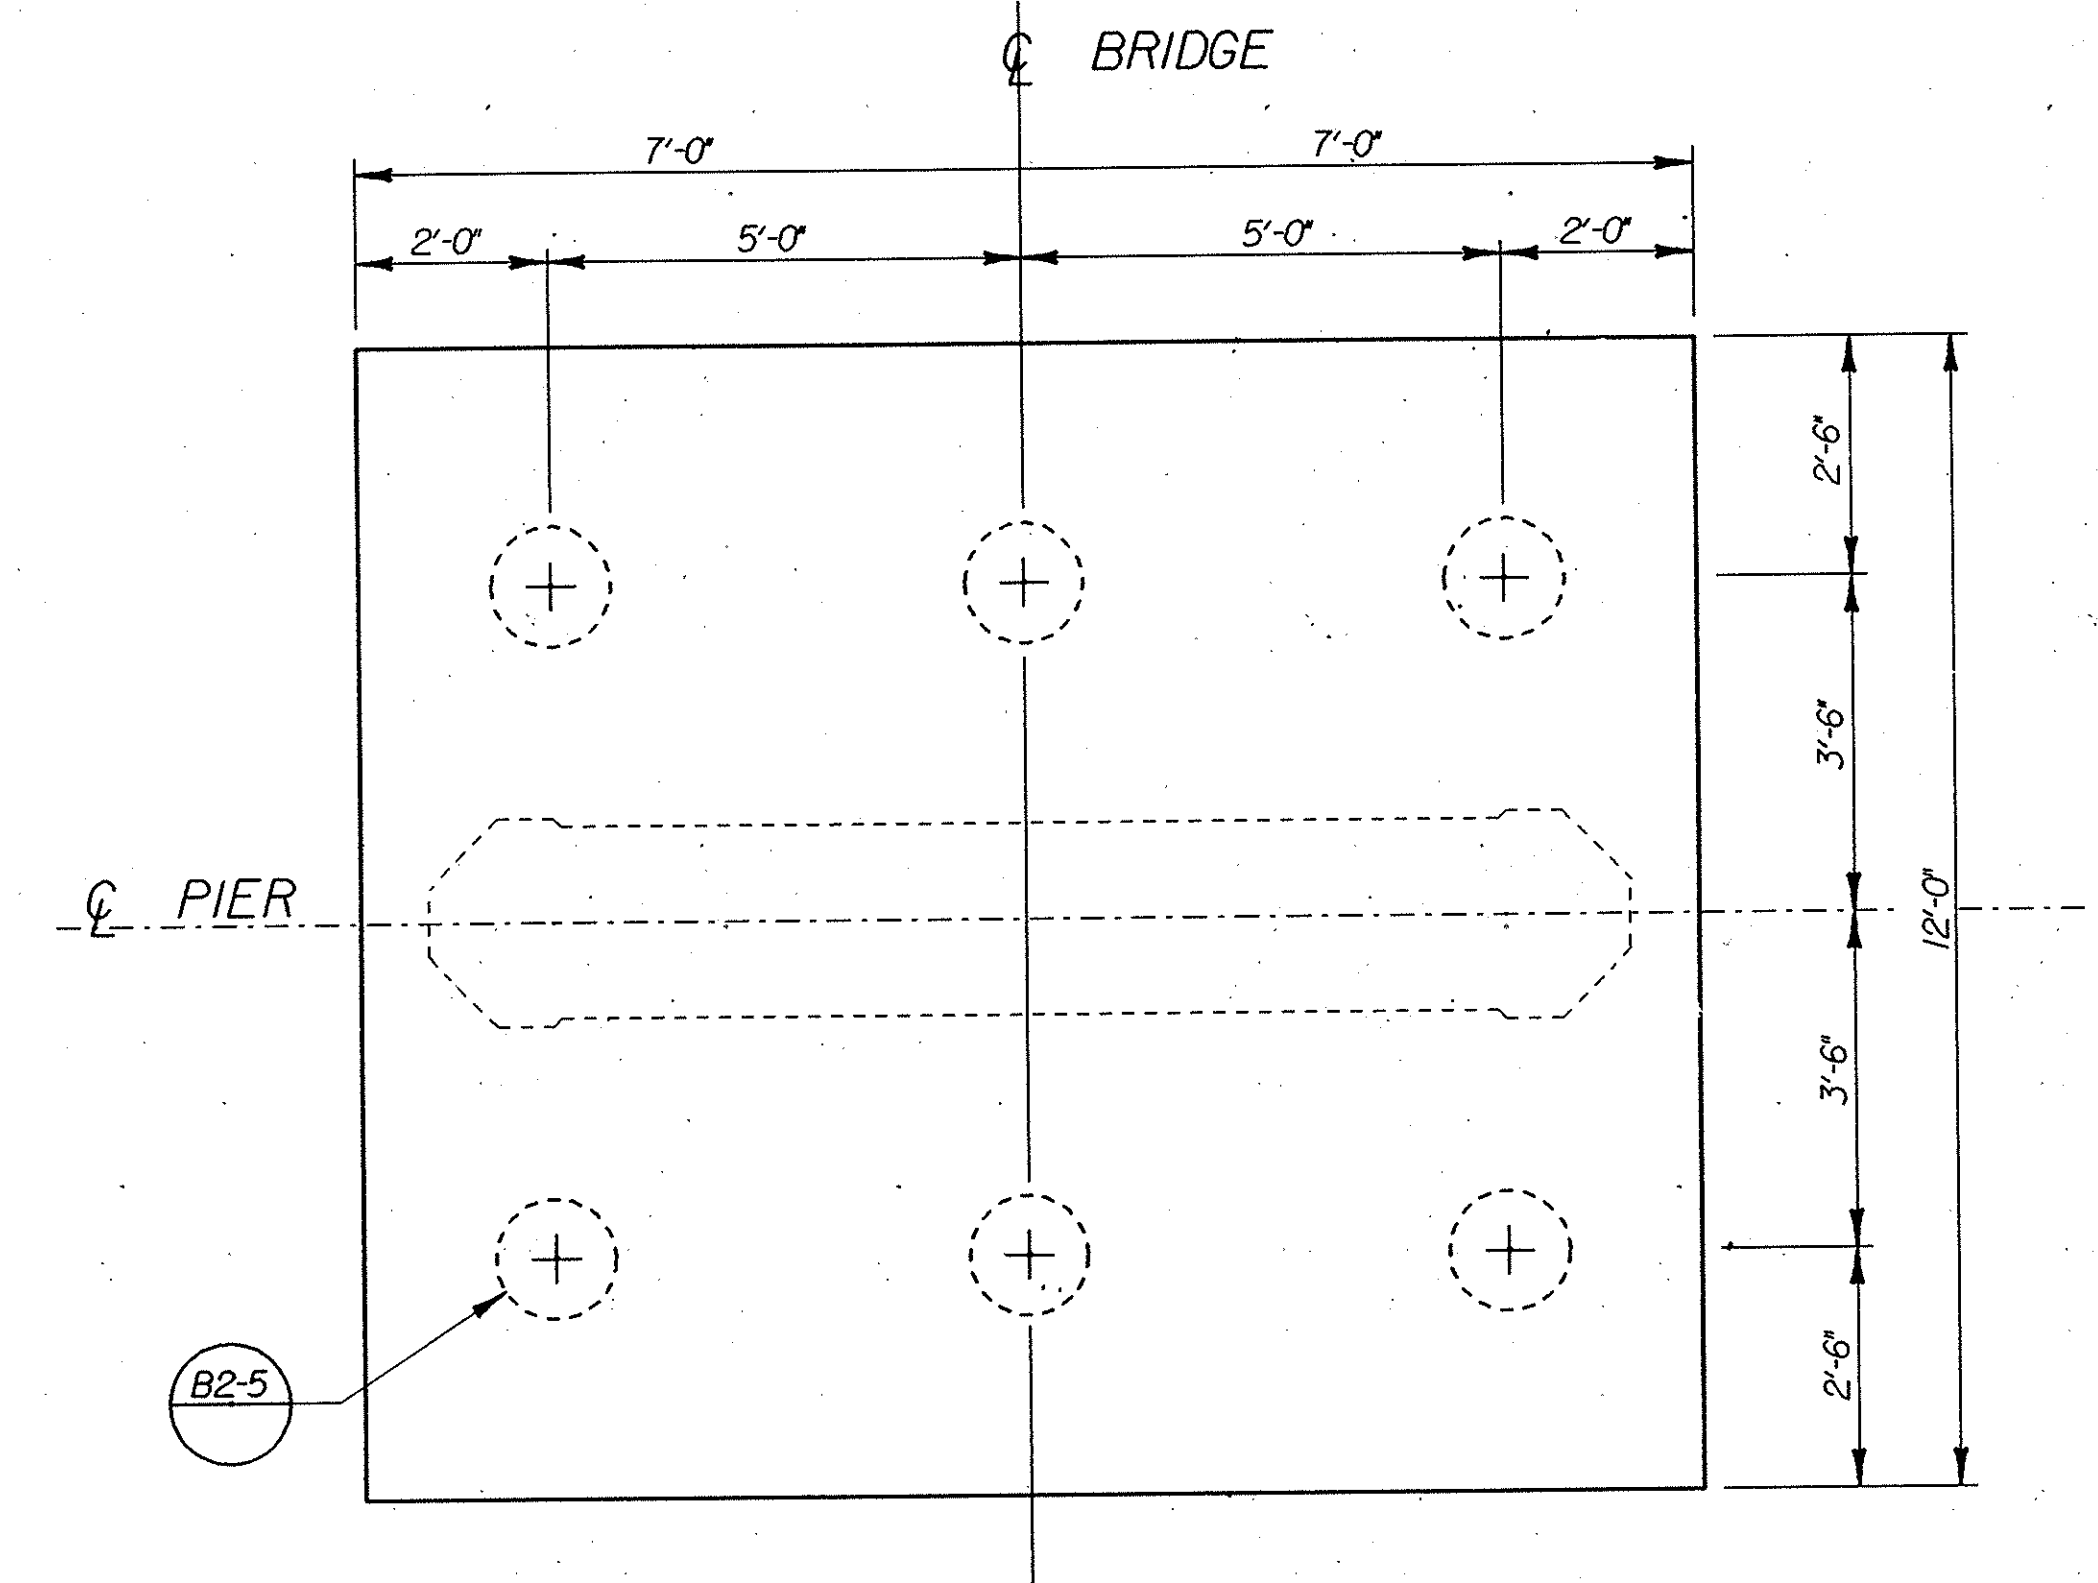


VALUE ENGINEERING PAYS

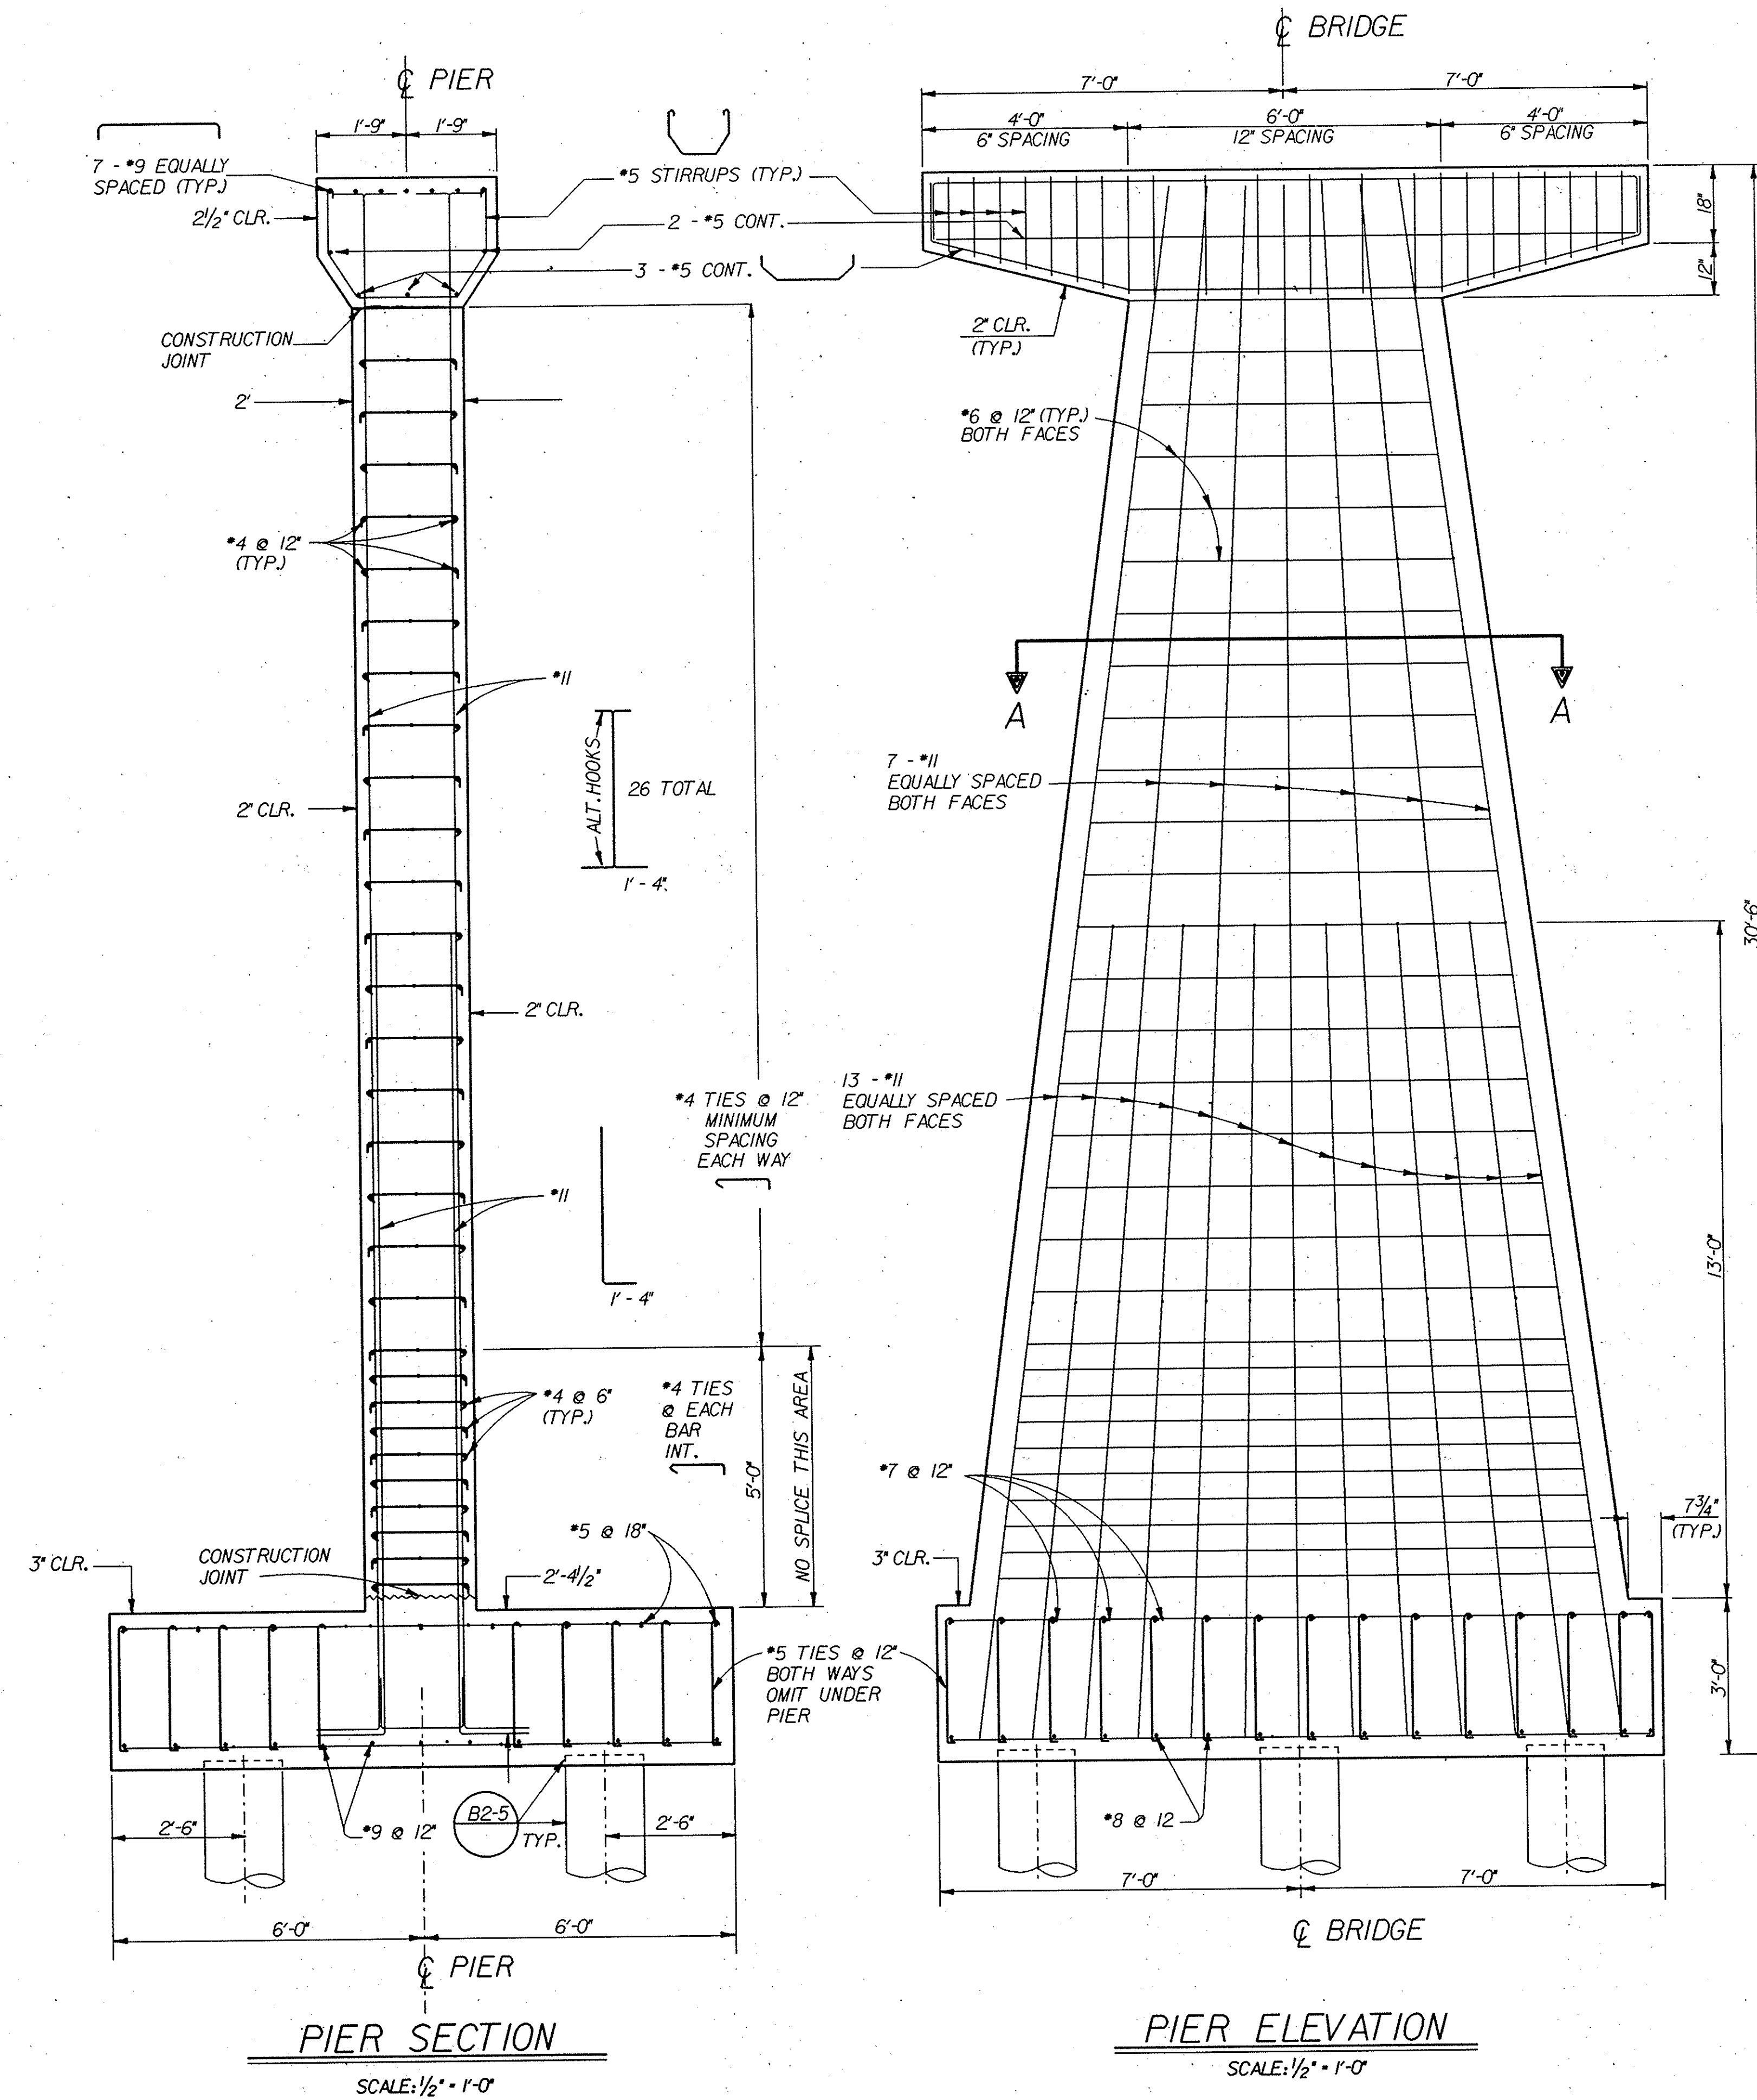

ISOMETRIC VIEW - PIER CAP

1/2" 0 2
3 inches on original drawing

PREPARED UNDER SUPERVISION OF
 RICHARD HART
 RCE 39595 (exp. 12-31-93)

COMPUTER AIDED DESIGN & DRAFTING

DATUM IS NATIONAL GEODETIC VERTICAL DATUM OF 1929			
SYMBOL	DESCRIPTIONS	DATE	APPROVAL
REVISIONS SUBMITTED BY: <i>V...</i> 30829 12-7-90 DATE DESIGNED BY: BG/RH DRAWN BY: PAN CHECKED BY: RH SUBMITTED BY: DATE APPROVED: SPEC. NO. DACW09- DISTRICT FILE NO.			
U.S. ARMY ENGINEER DISTRICT LOS ANGELES CORPS OF ENGINEERS SANTA ANA RIVER BIKE TRAIL CROSSING ABUTMENT AND PIER DETAILS (PREPARED BY OCMA)			
SHEET B-2 OF 3 SHEETS			DESIGN BRANCH

SAFETY PAYS