


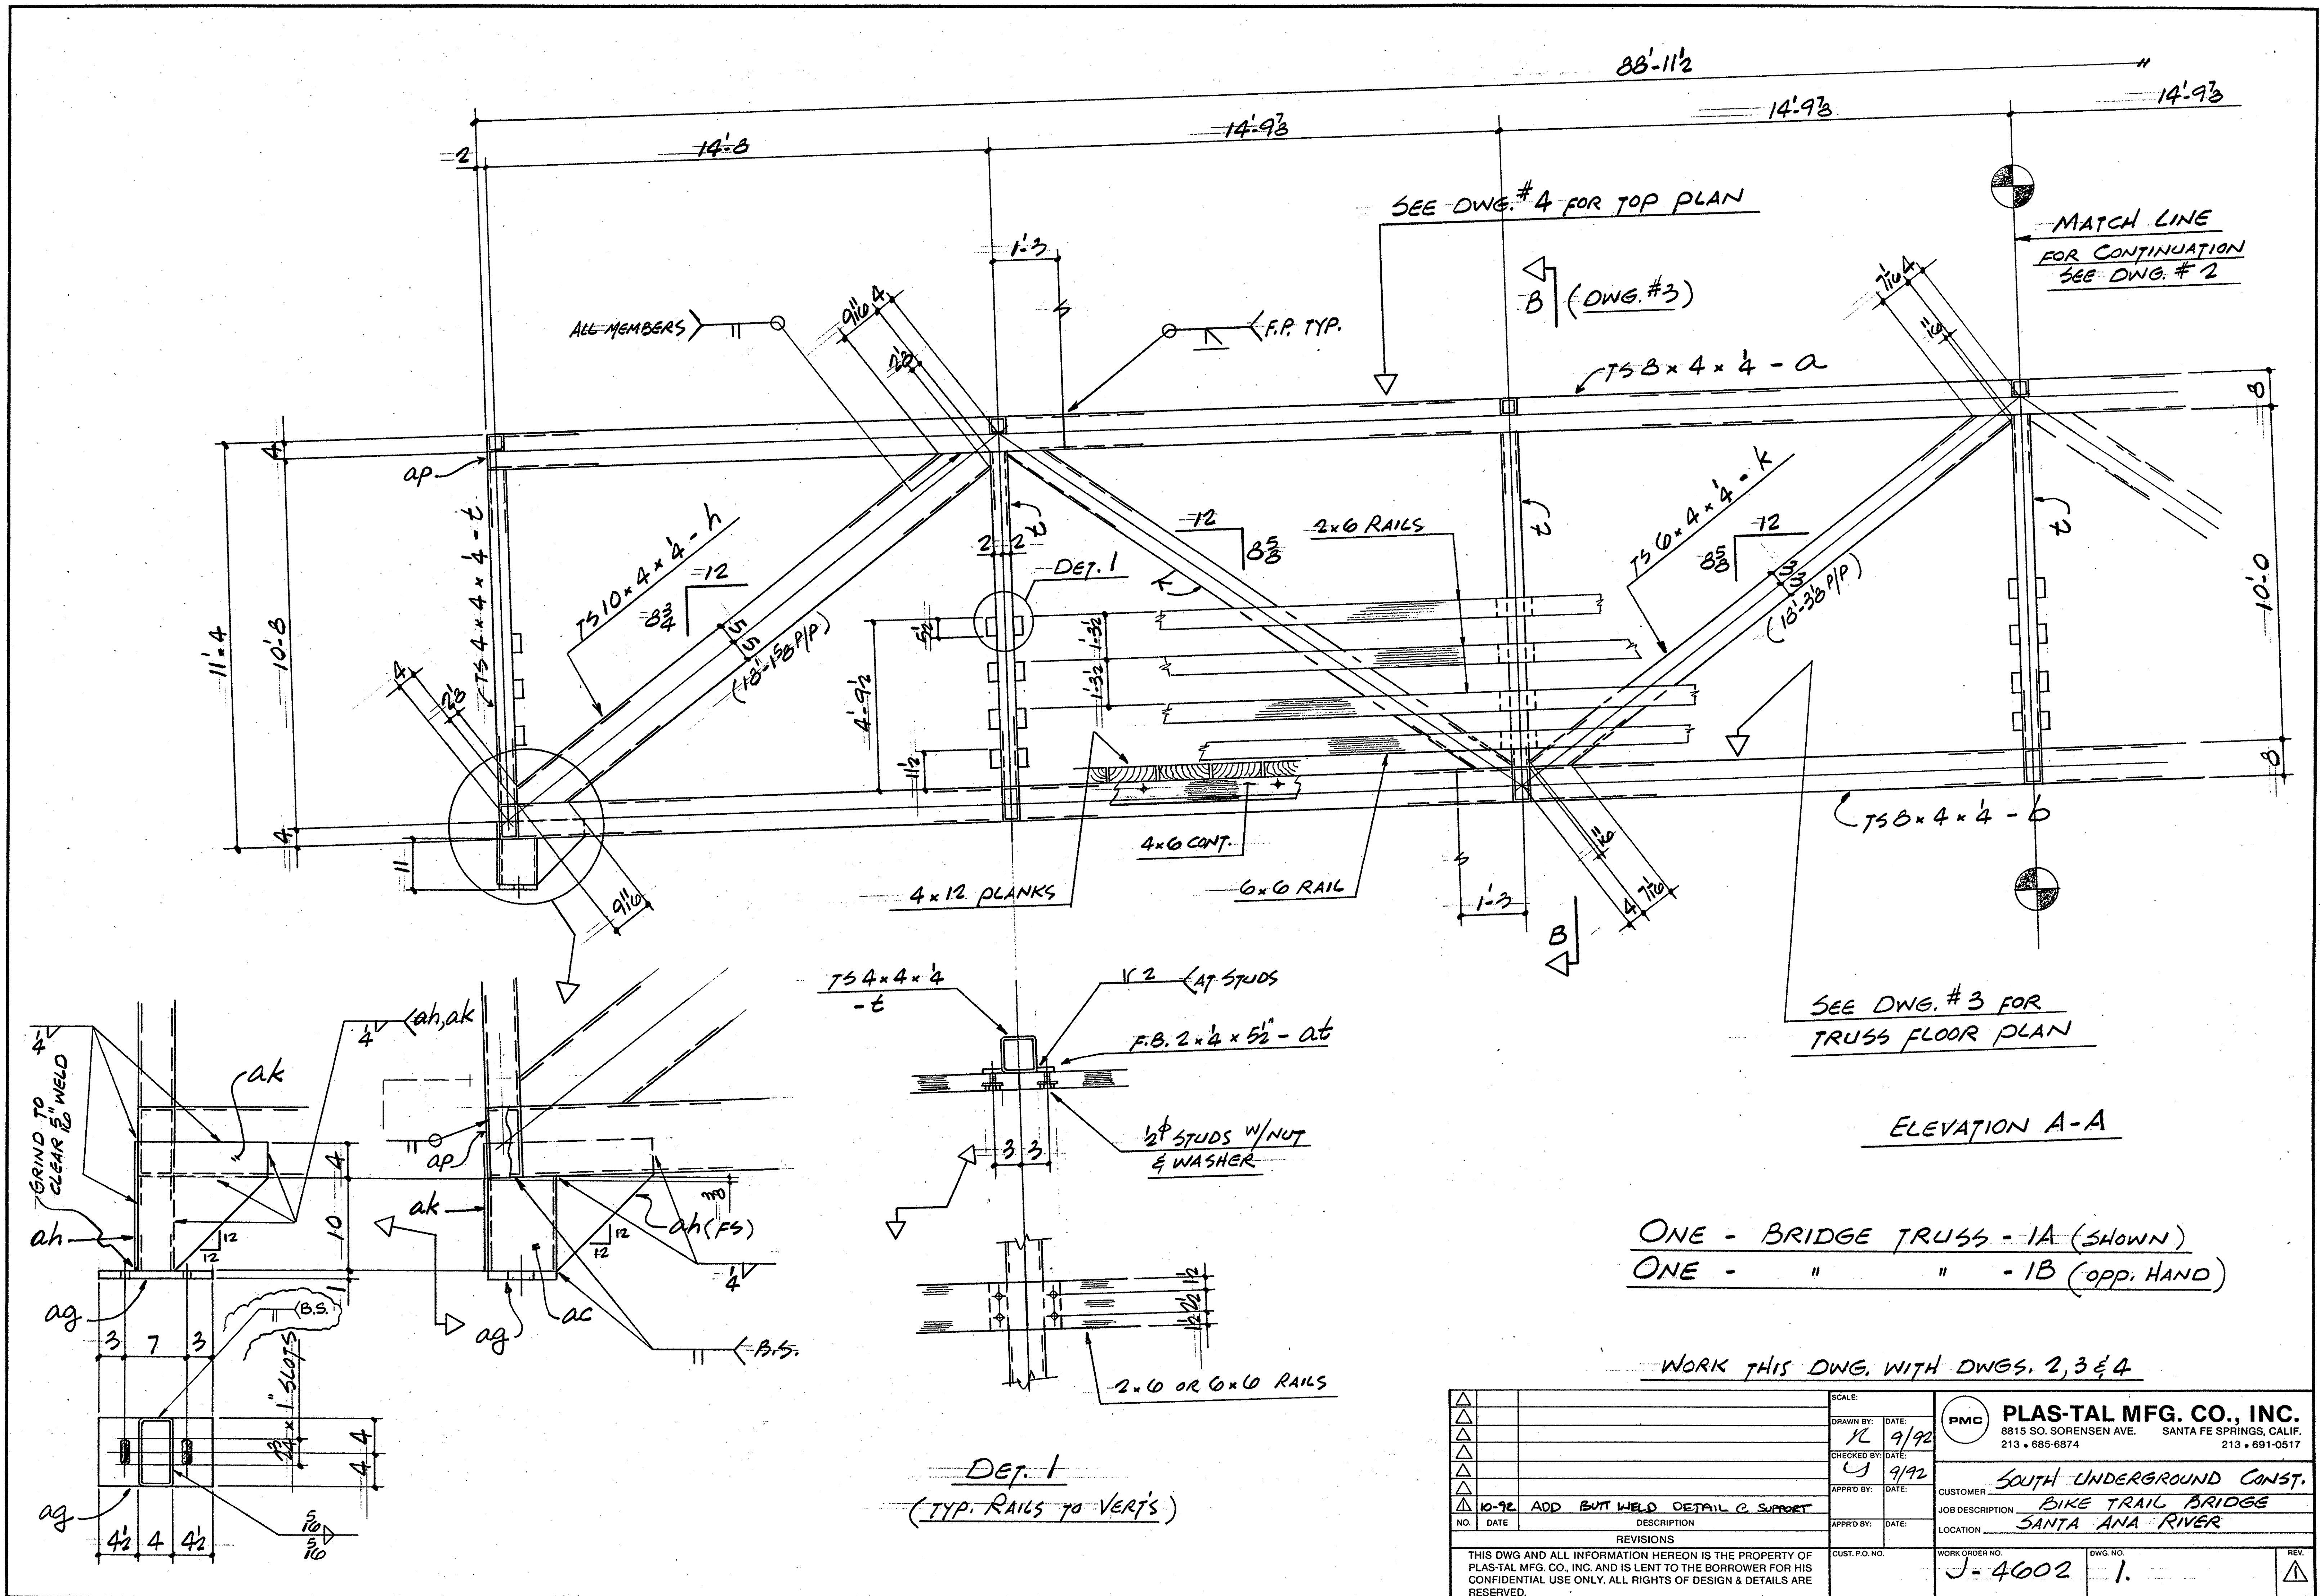

ONE - BRIDGE TRUSS - 1A (SHOWN)
 ONE - " " - 1B (OPP. HAND)

WORK THIS DWG. WITH DWGS. 2, 3 & 4

SCALE: DRAWN BY: <i>YL</i> DATE: <i>9/92</i> CHECKED BY: <i>J</i> DATE: <i>9/92</i> APPROV BY: DATE: NO. DATE DESCRIPTION		PMc PLAS-TAL MFG. CO., INC. 8815 SO. SORENSEN AVE. SANTA FE SPRINGS, CALIF. 213 • 685-6874 213 • 691-0517
REVISIONS THIS DWG AND ALL INFORMATION HEREON IS THE PROPERTY OF PLAS-TAL MFG. CO., INC. AND IS LENT TO THE BORROWER FOR HIS CONFIDENTIAL USE ONLY. ALL RIGHTS OF DESIGN & DETAILS ARE RESERVED.		
JOB DESCRIPTION SOUTH UNDERGROUND CONST. BIKE TRAIL BRIDGE LOCATION: SANTA ANA RIVER		WORK ORDER NO. J-4602 DWG. NO. 1.