


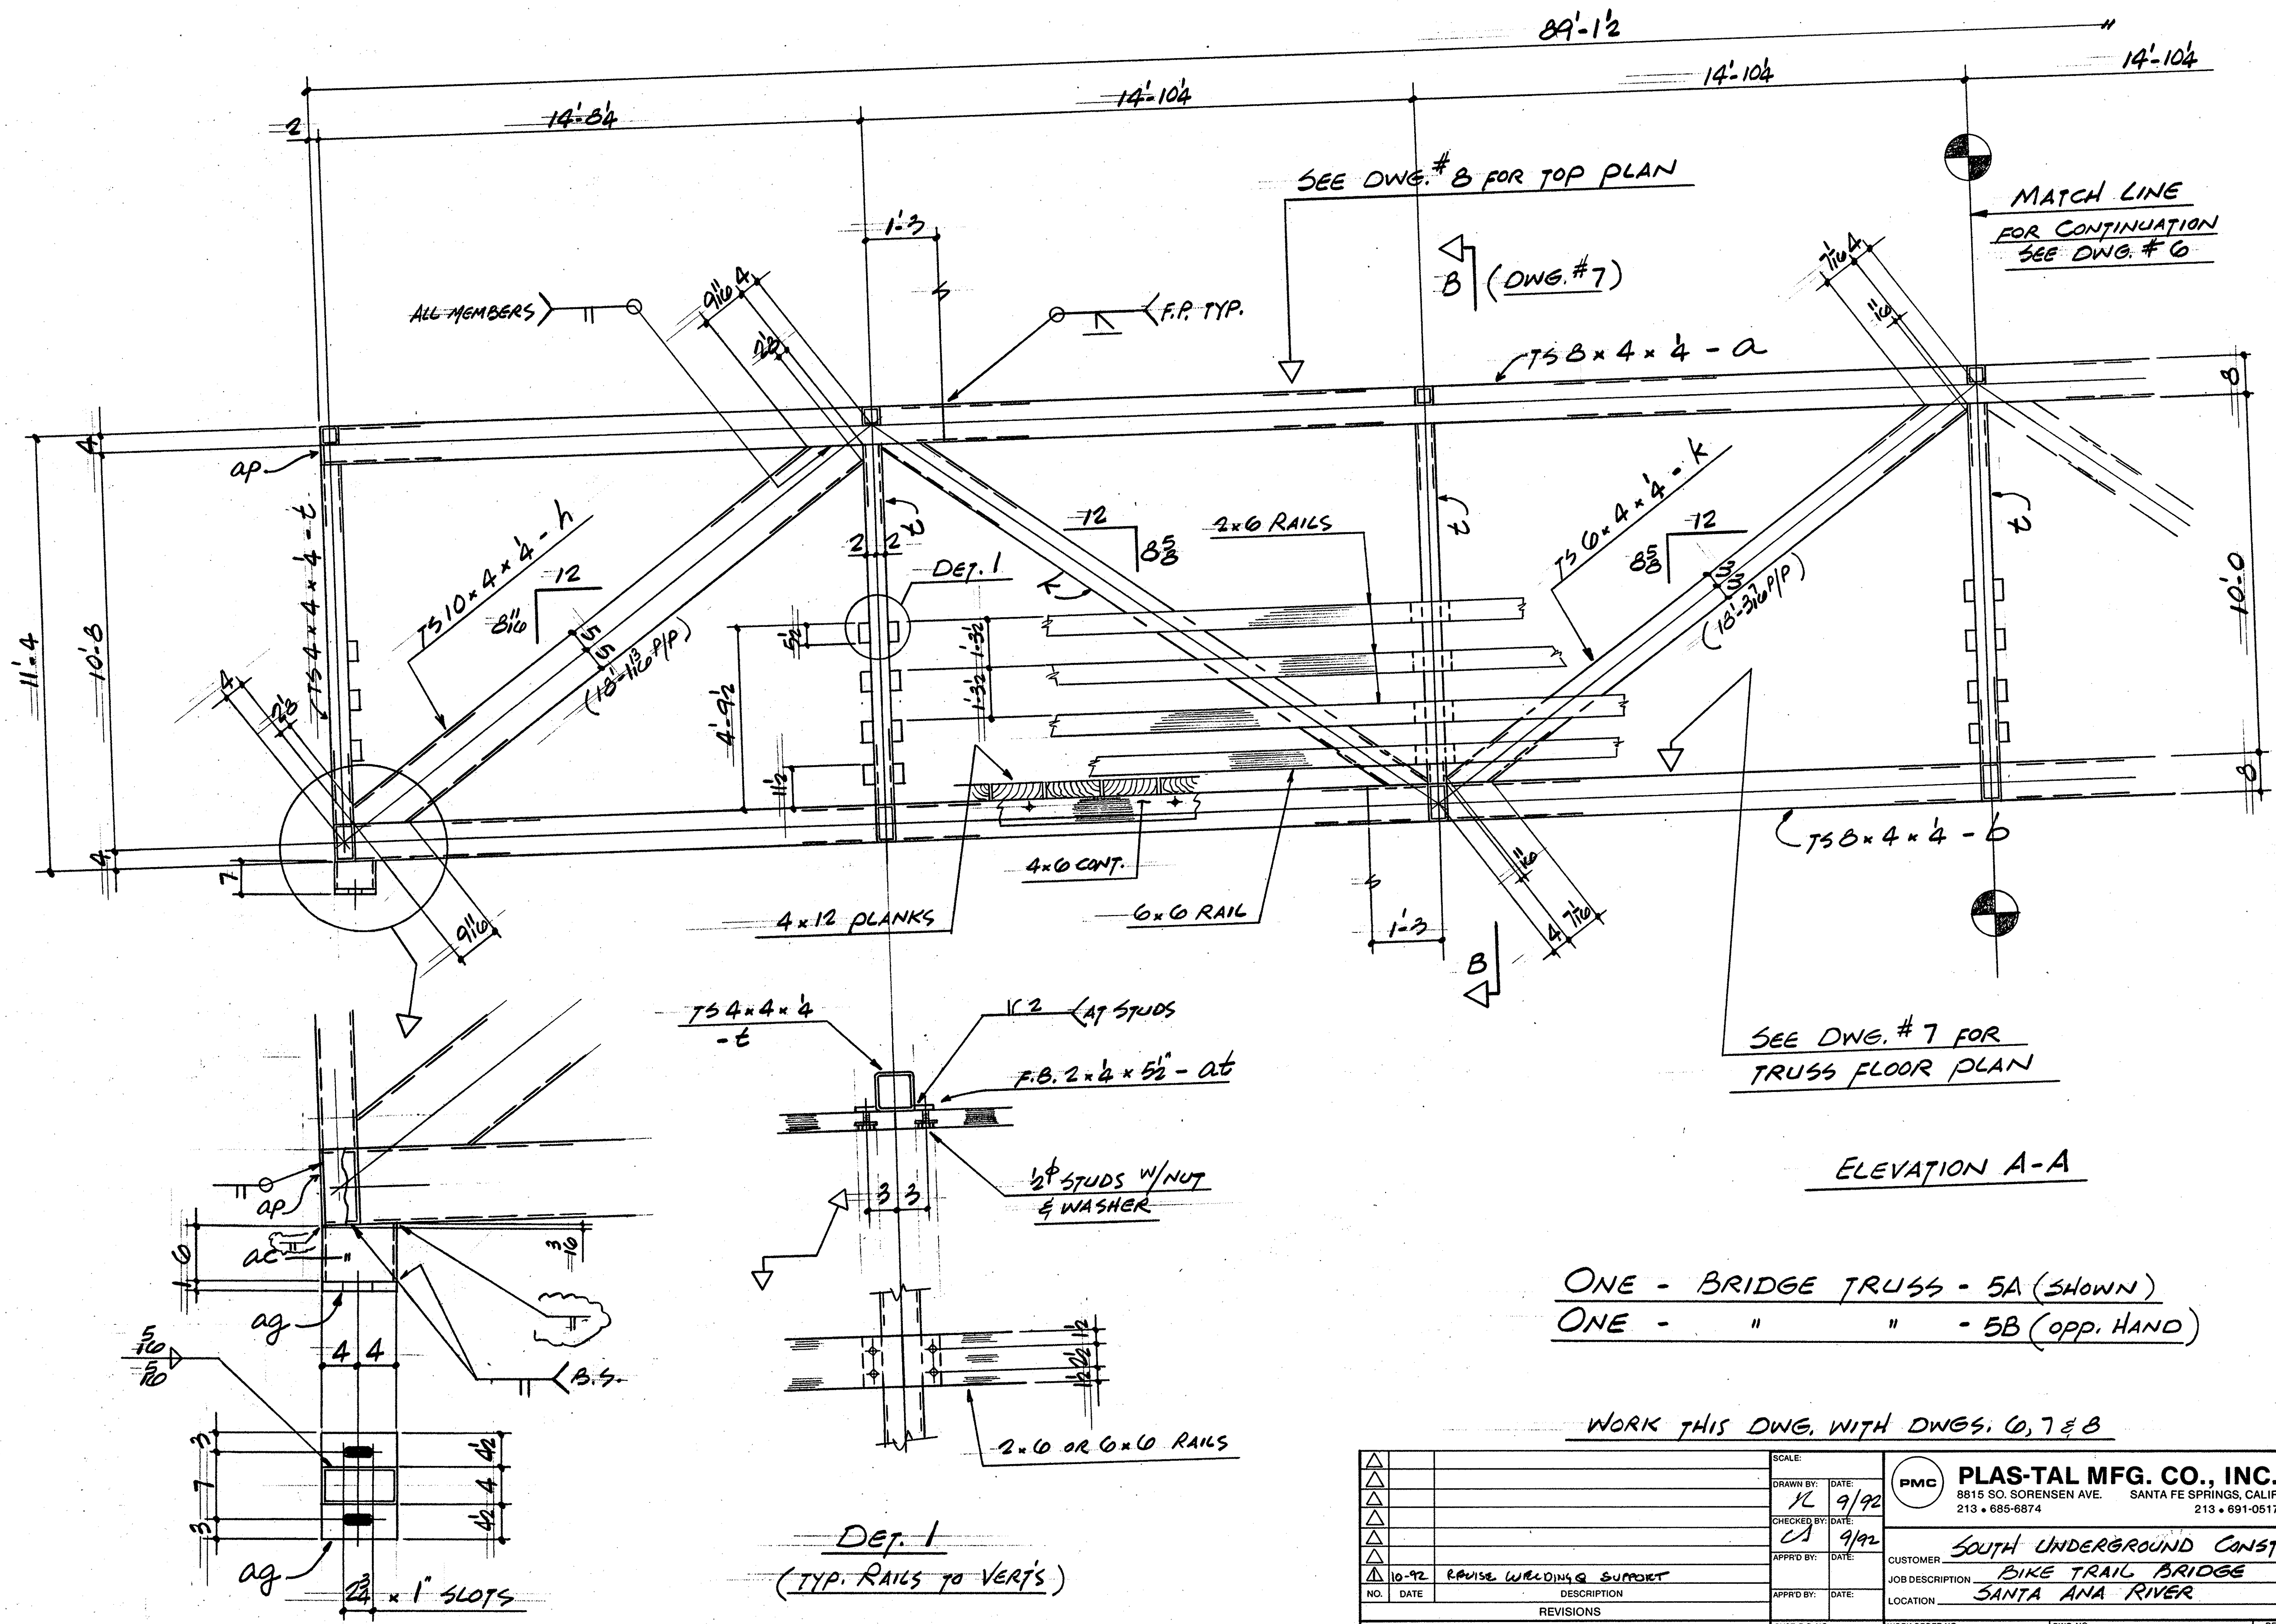

ONE - BRIDGE TRUSS - 5A (SHOWN)
 ONE - " " - 5B (OPP. HAND)

WORK THIS DWG. WITH DWGS. 6, 7 & 8

SCALE: DRAWN BY: <u>YL</u> DATE: <u>9/92</u> CHECKED BY: <u>CS</u> DATE: <u>9/92</u> APPROVED BY: _____ DATE: _____ NO. DATE DESCRIPTION 10-92 REVISE WELDING SUPPORT THIS DWG AND ALL INFORMATION HEREON IS THE PROPERTY OF PLAS-TAL MFG. CO., INC. AND IS LENT TO THE BORROWER FOR HIS CONFIDENTIAL USE ONLY. ALL RIGHTS OF DESIGN & DETAILS ARE RESERVED.		PLAS-TAL MFG. CO., INC. 8815 SO. SORESEN AVE. SANTA FE SPRINGS, CALIF. 91706 213 • 685-6874 213 • 691-0517 SOUTH UNDERGROUND CONST. JOB DESCRIPTION: <u>BIKE TRAIL BRIDGE</u> LOCATION: <u>SANTA ANA RIVER</u> CUST. P.O. NO. _____ WORK ORDER NO. <u>J-4602</u> DWG. NO. <u>5</u>	
--	--	--	--