



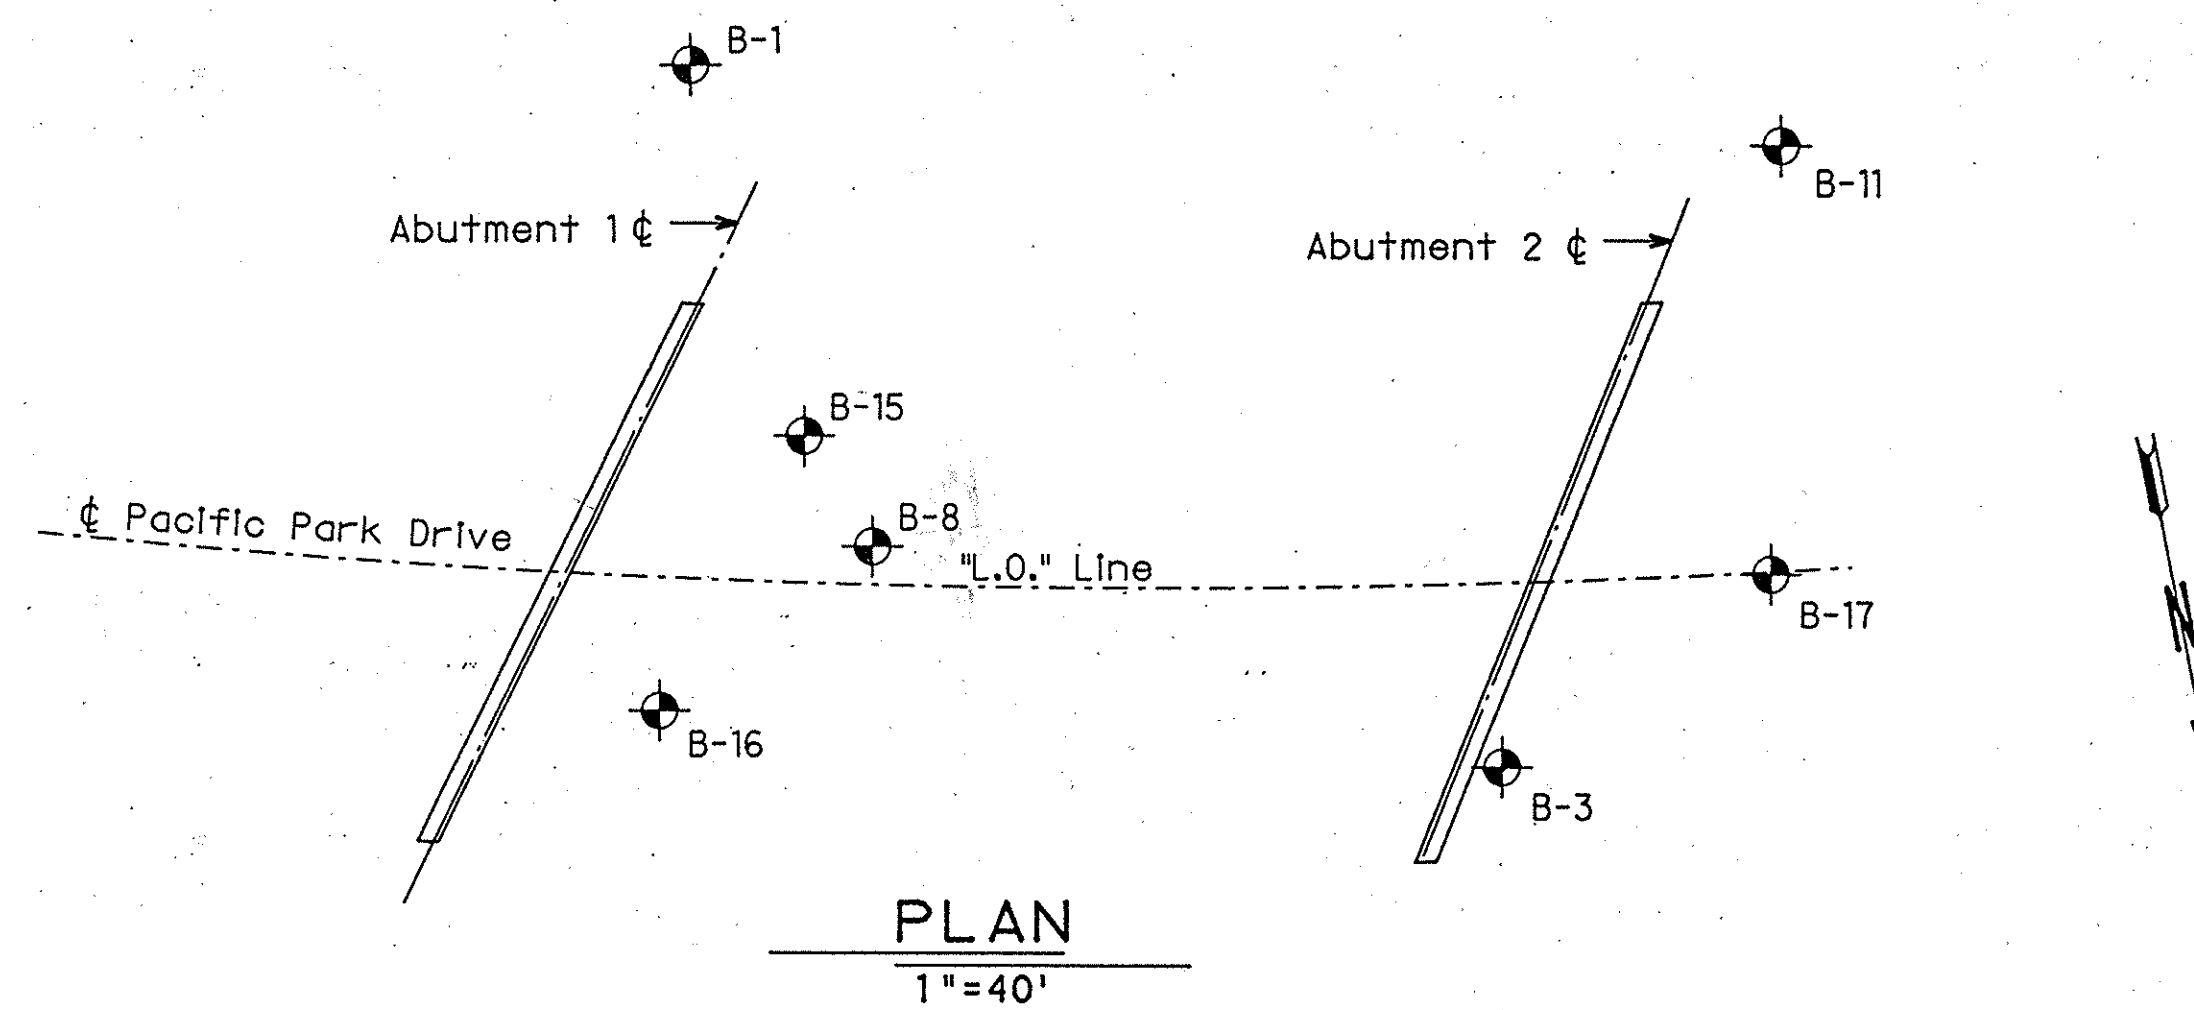


NOTES:

1. Log of Boring information is taken from Lejman and Lee's geotechnical report dated December 14, 1990.
2. Soil classification is based on the Unified Soil Classification System and current ASTM standards (ASTM D 2488-84).
3. The value in the box to the right of the boring logs define the number of blows per standard penetration test (ASTM D 1586-84).
4. The value shown at the bottom and left of the boring logs indicate the total depth of the boring log.

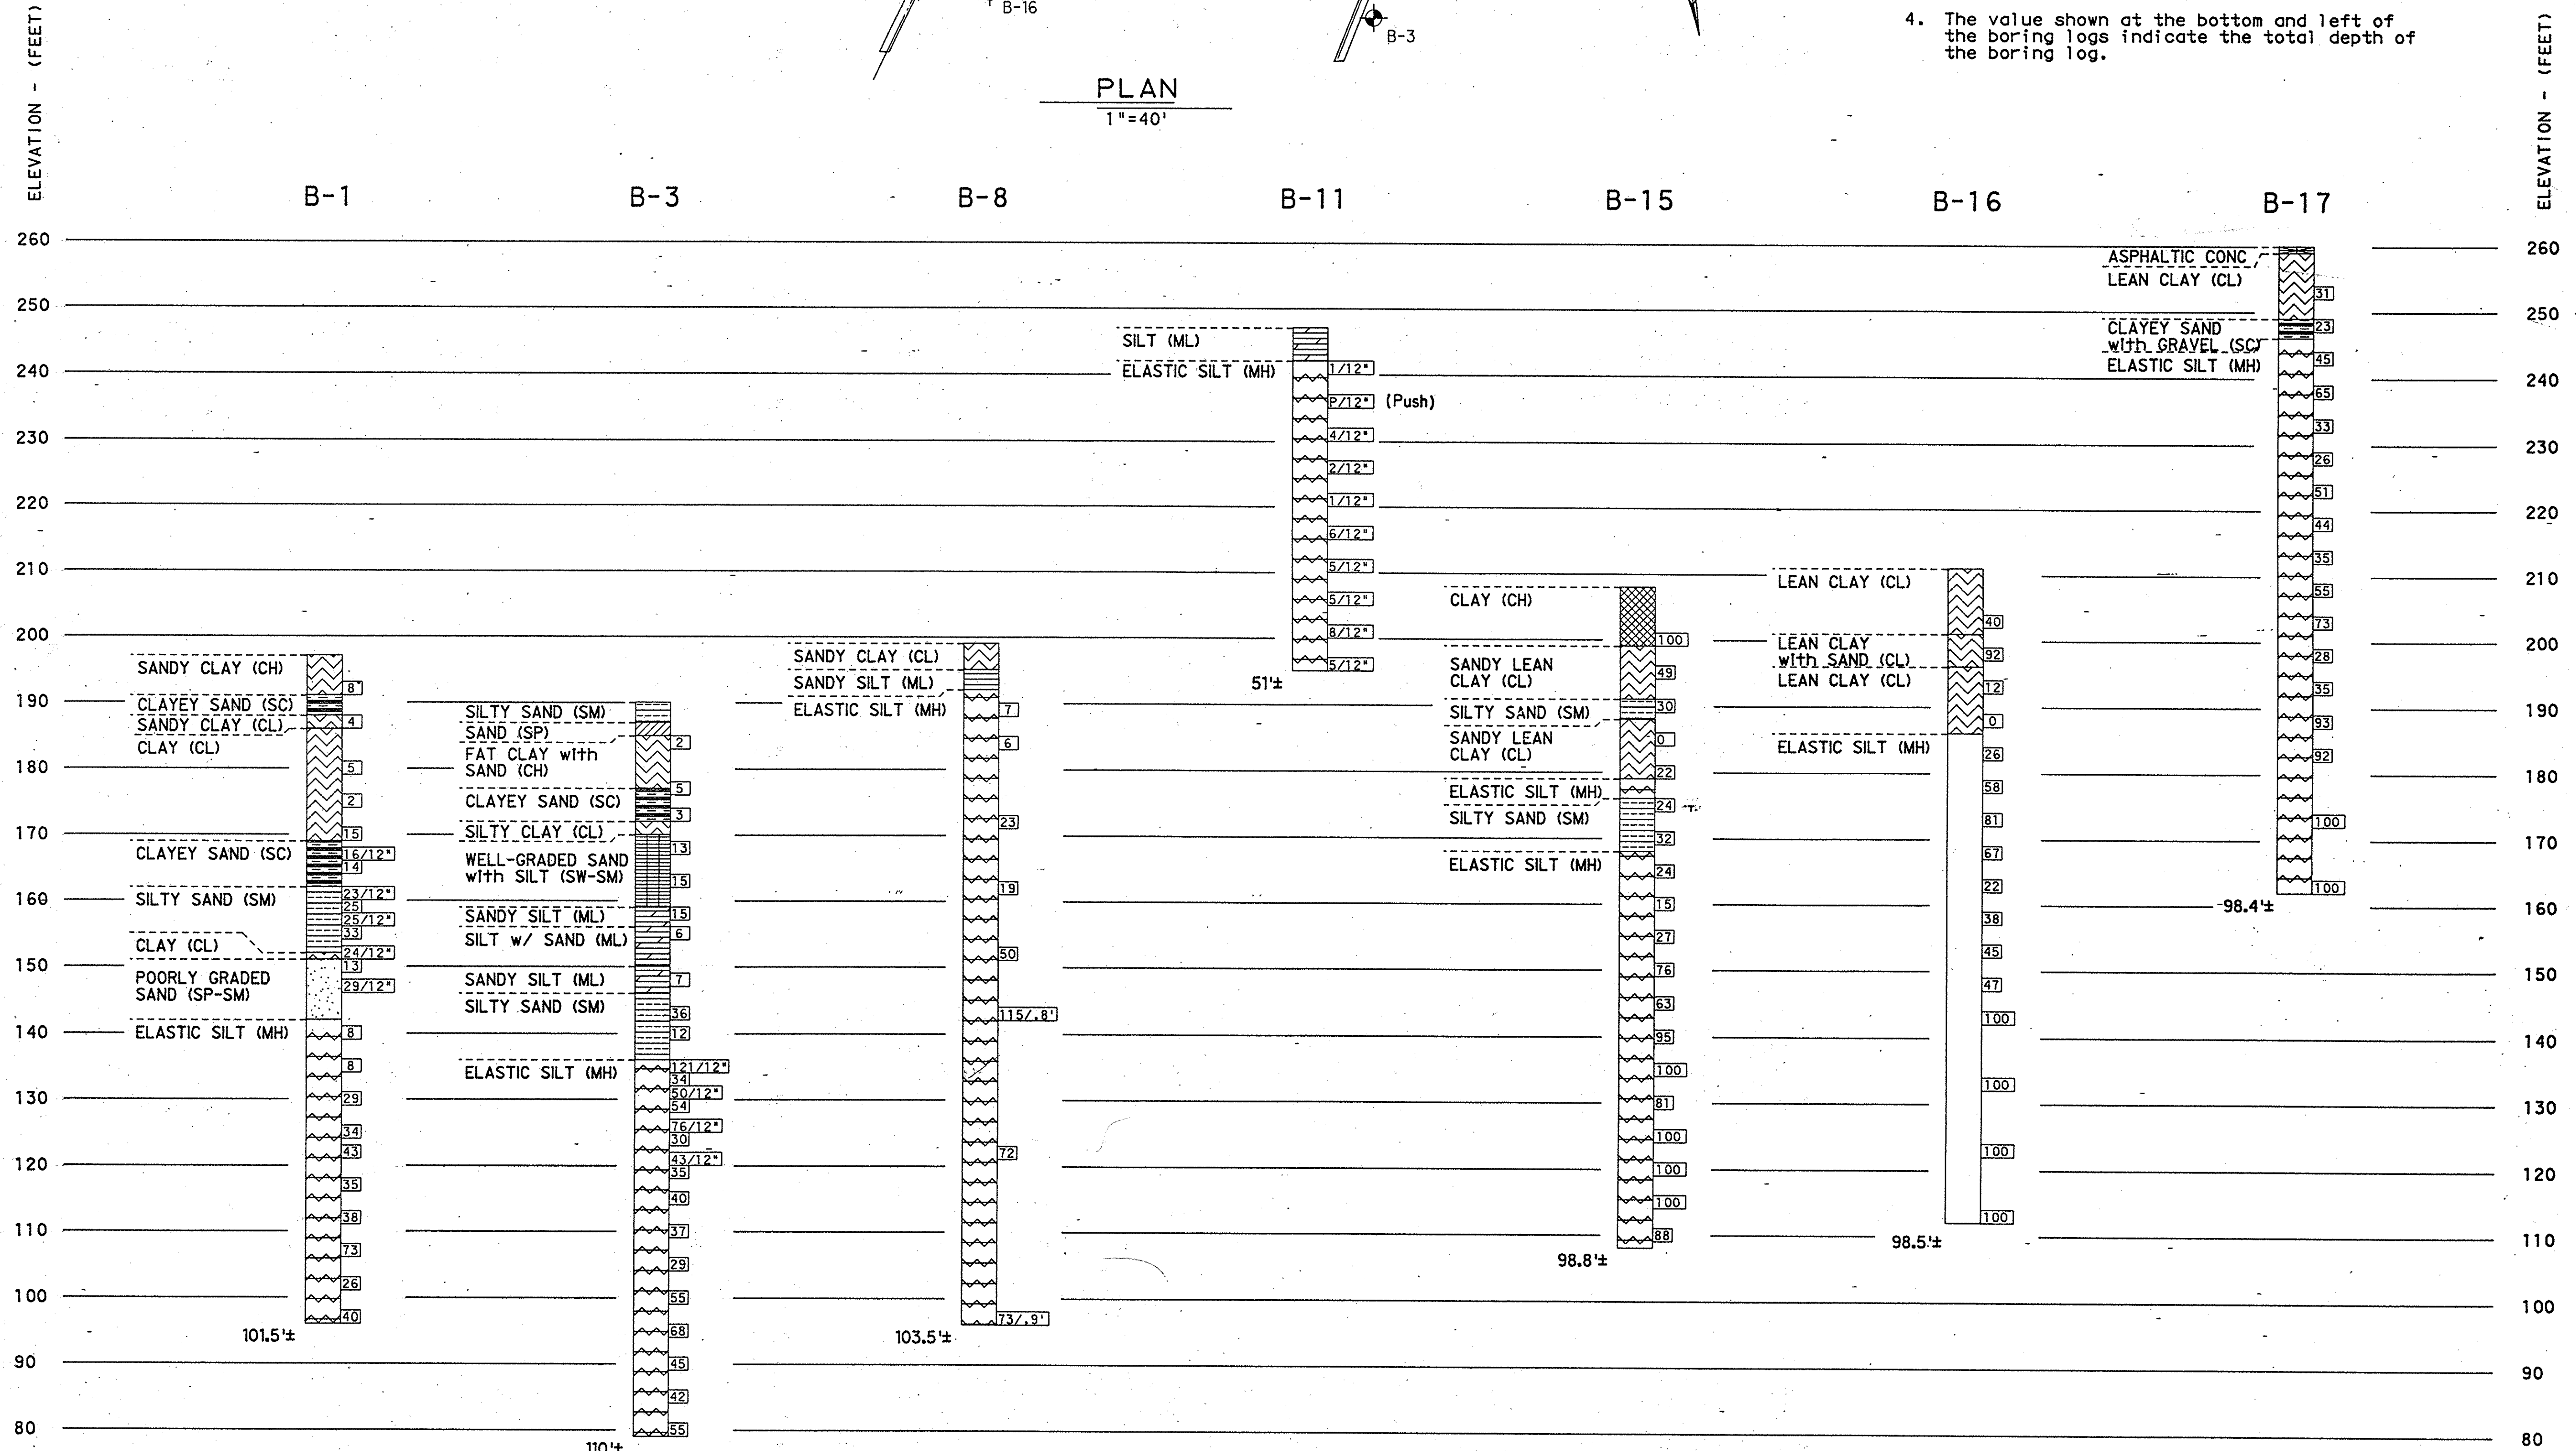

(619) 283-5424
LIBBY
 STRUCTURAL
ENGINEERS
 4452 GLACIER AVENUE
 SAN DIEGO, CALIFORNIA 92120

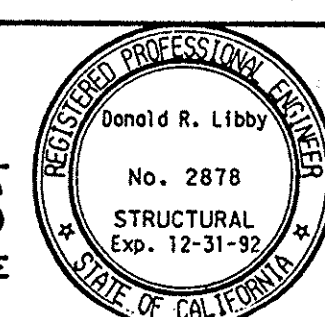

MISSION VIEJO COMPANY
 26137 LA PAZ ROAD • MISSION VIEJO • CALIFORNIA 92691

DATE	BY	REVISION DESCRIPTION	APP'D	DATE	CHK	MC	DATE 3-19-92

PACIFIC PARK DRIVE BRIDGE
 OVER
 BICYCLE AND EQUESTRIAN TRAILS, AND AWWA EASEMENT
 1300 ft. WEST OF ALICIA PARKWAY
LOG OF BORINGS

SHEET
10
 OF 10
 2721

DR3 15719