




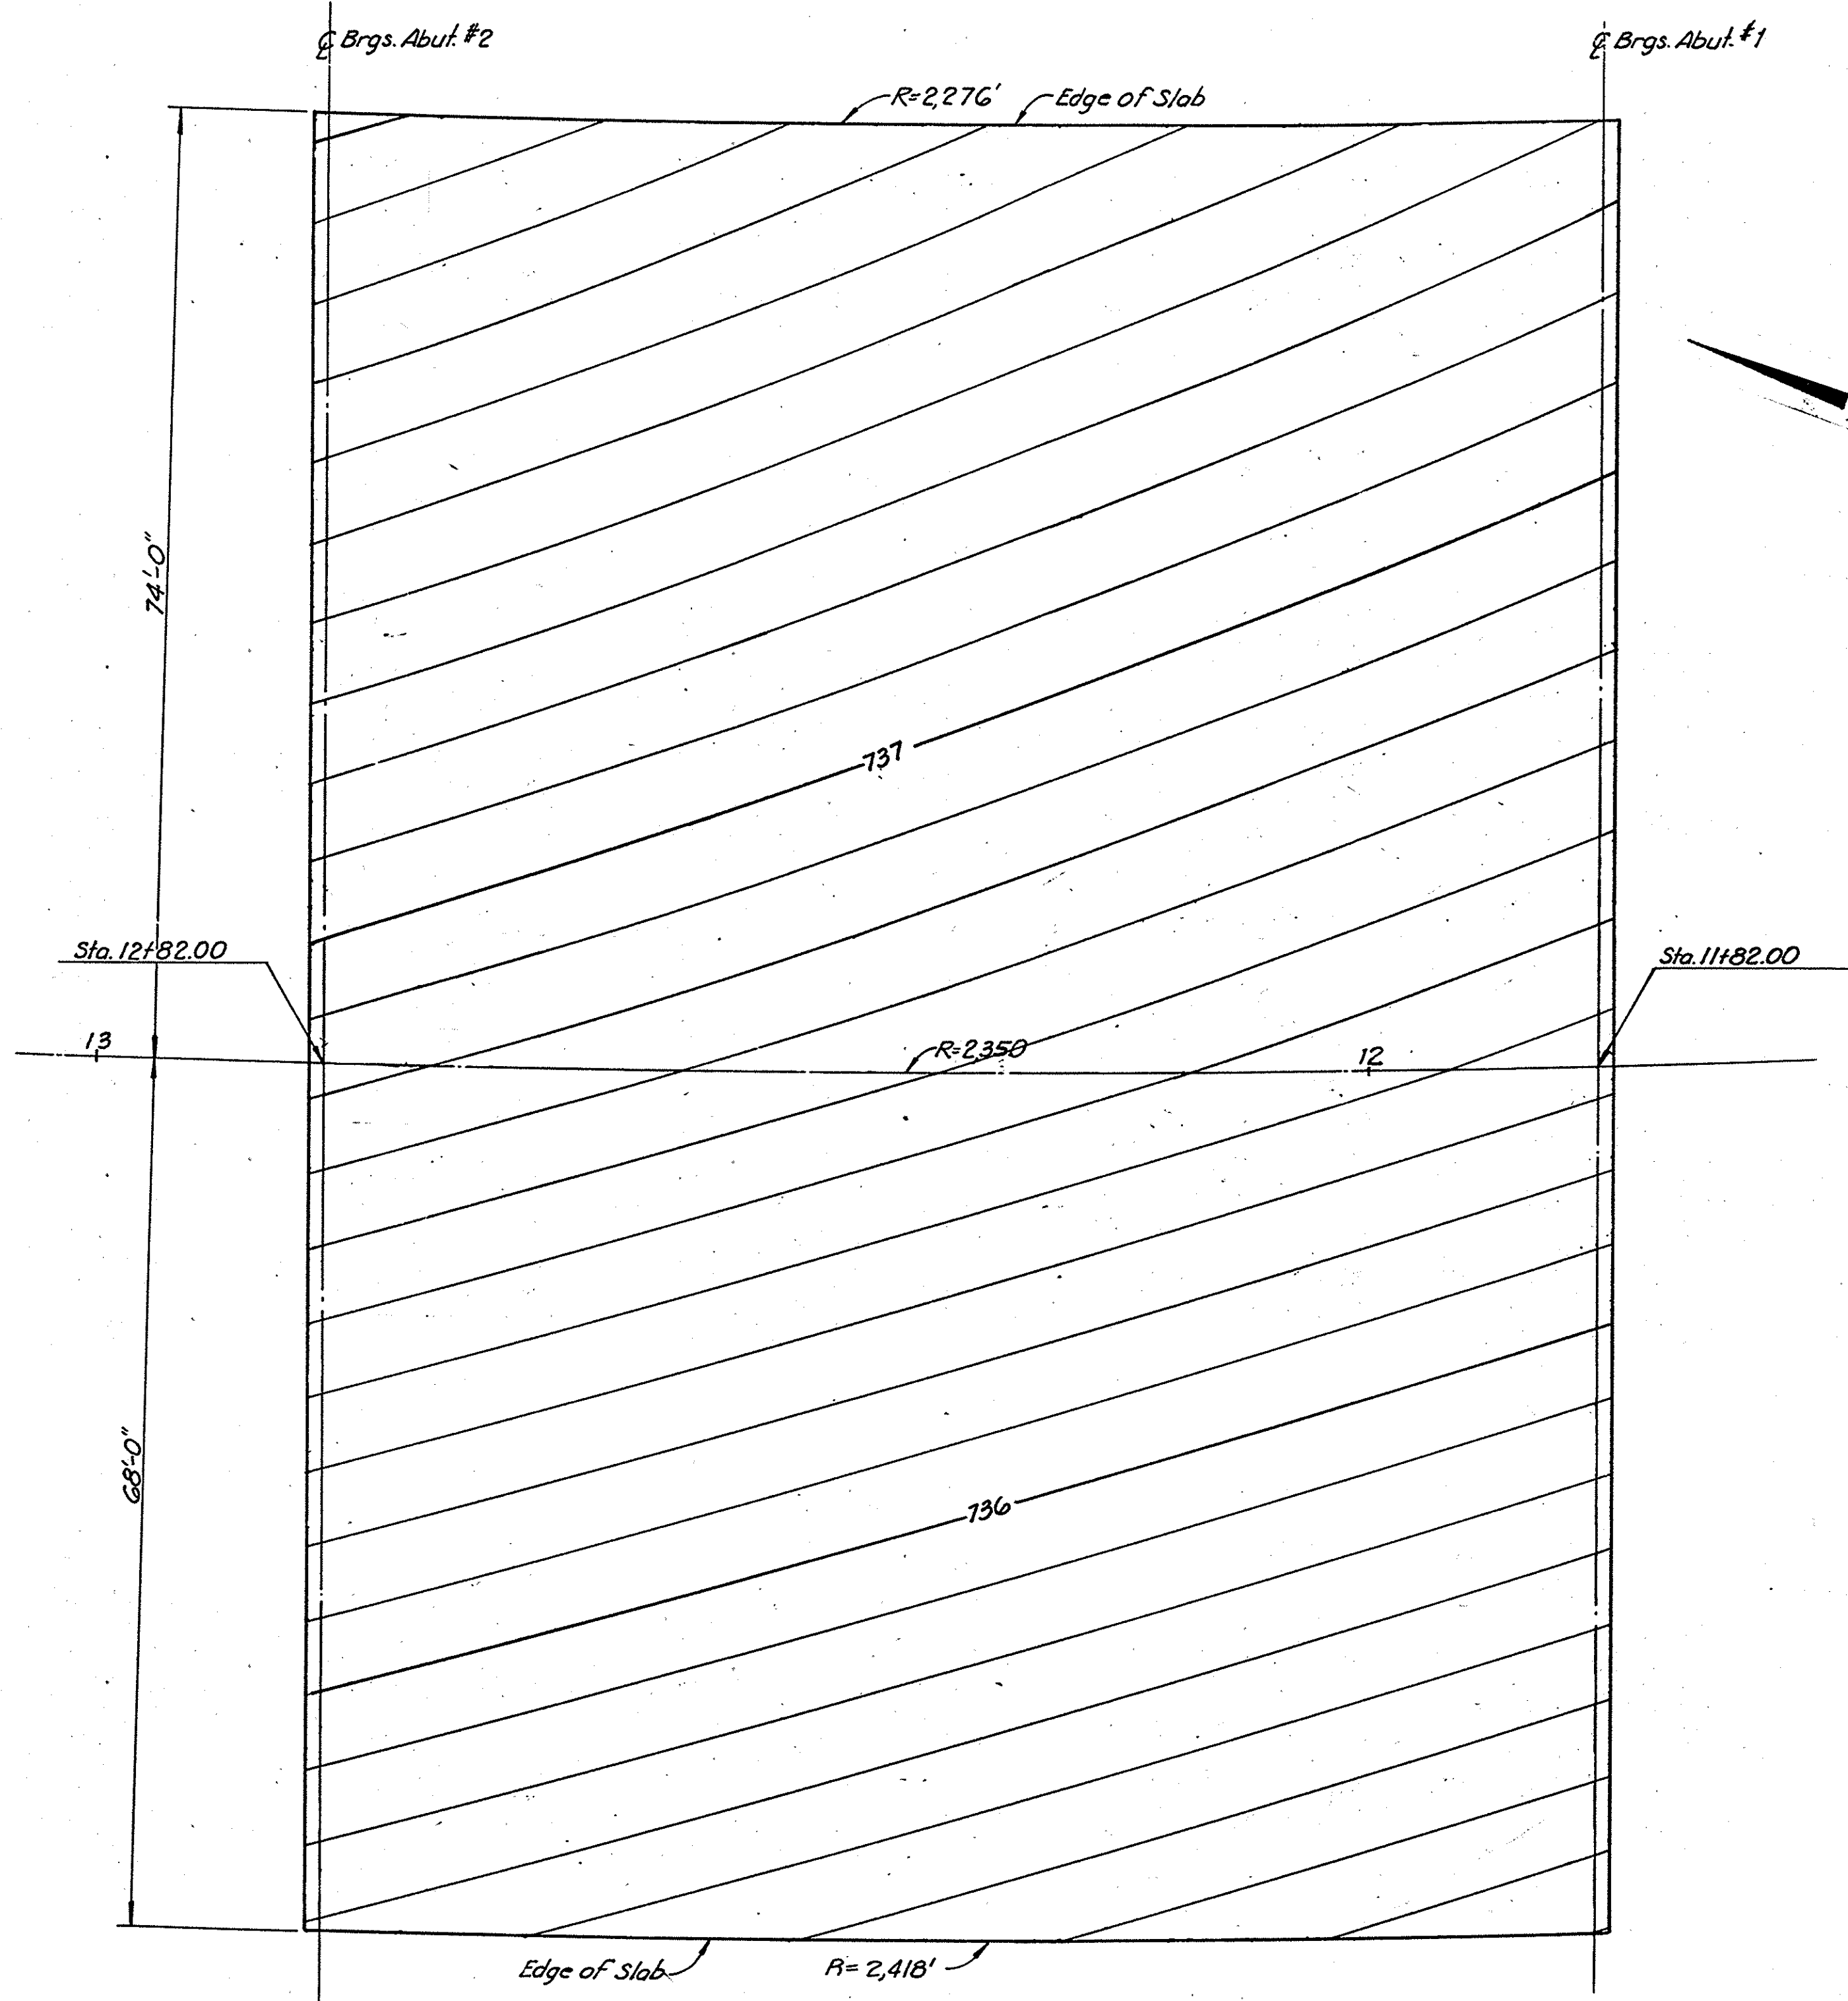


BRIDGE DECK CONTOURS
Scale: 1"=10'

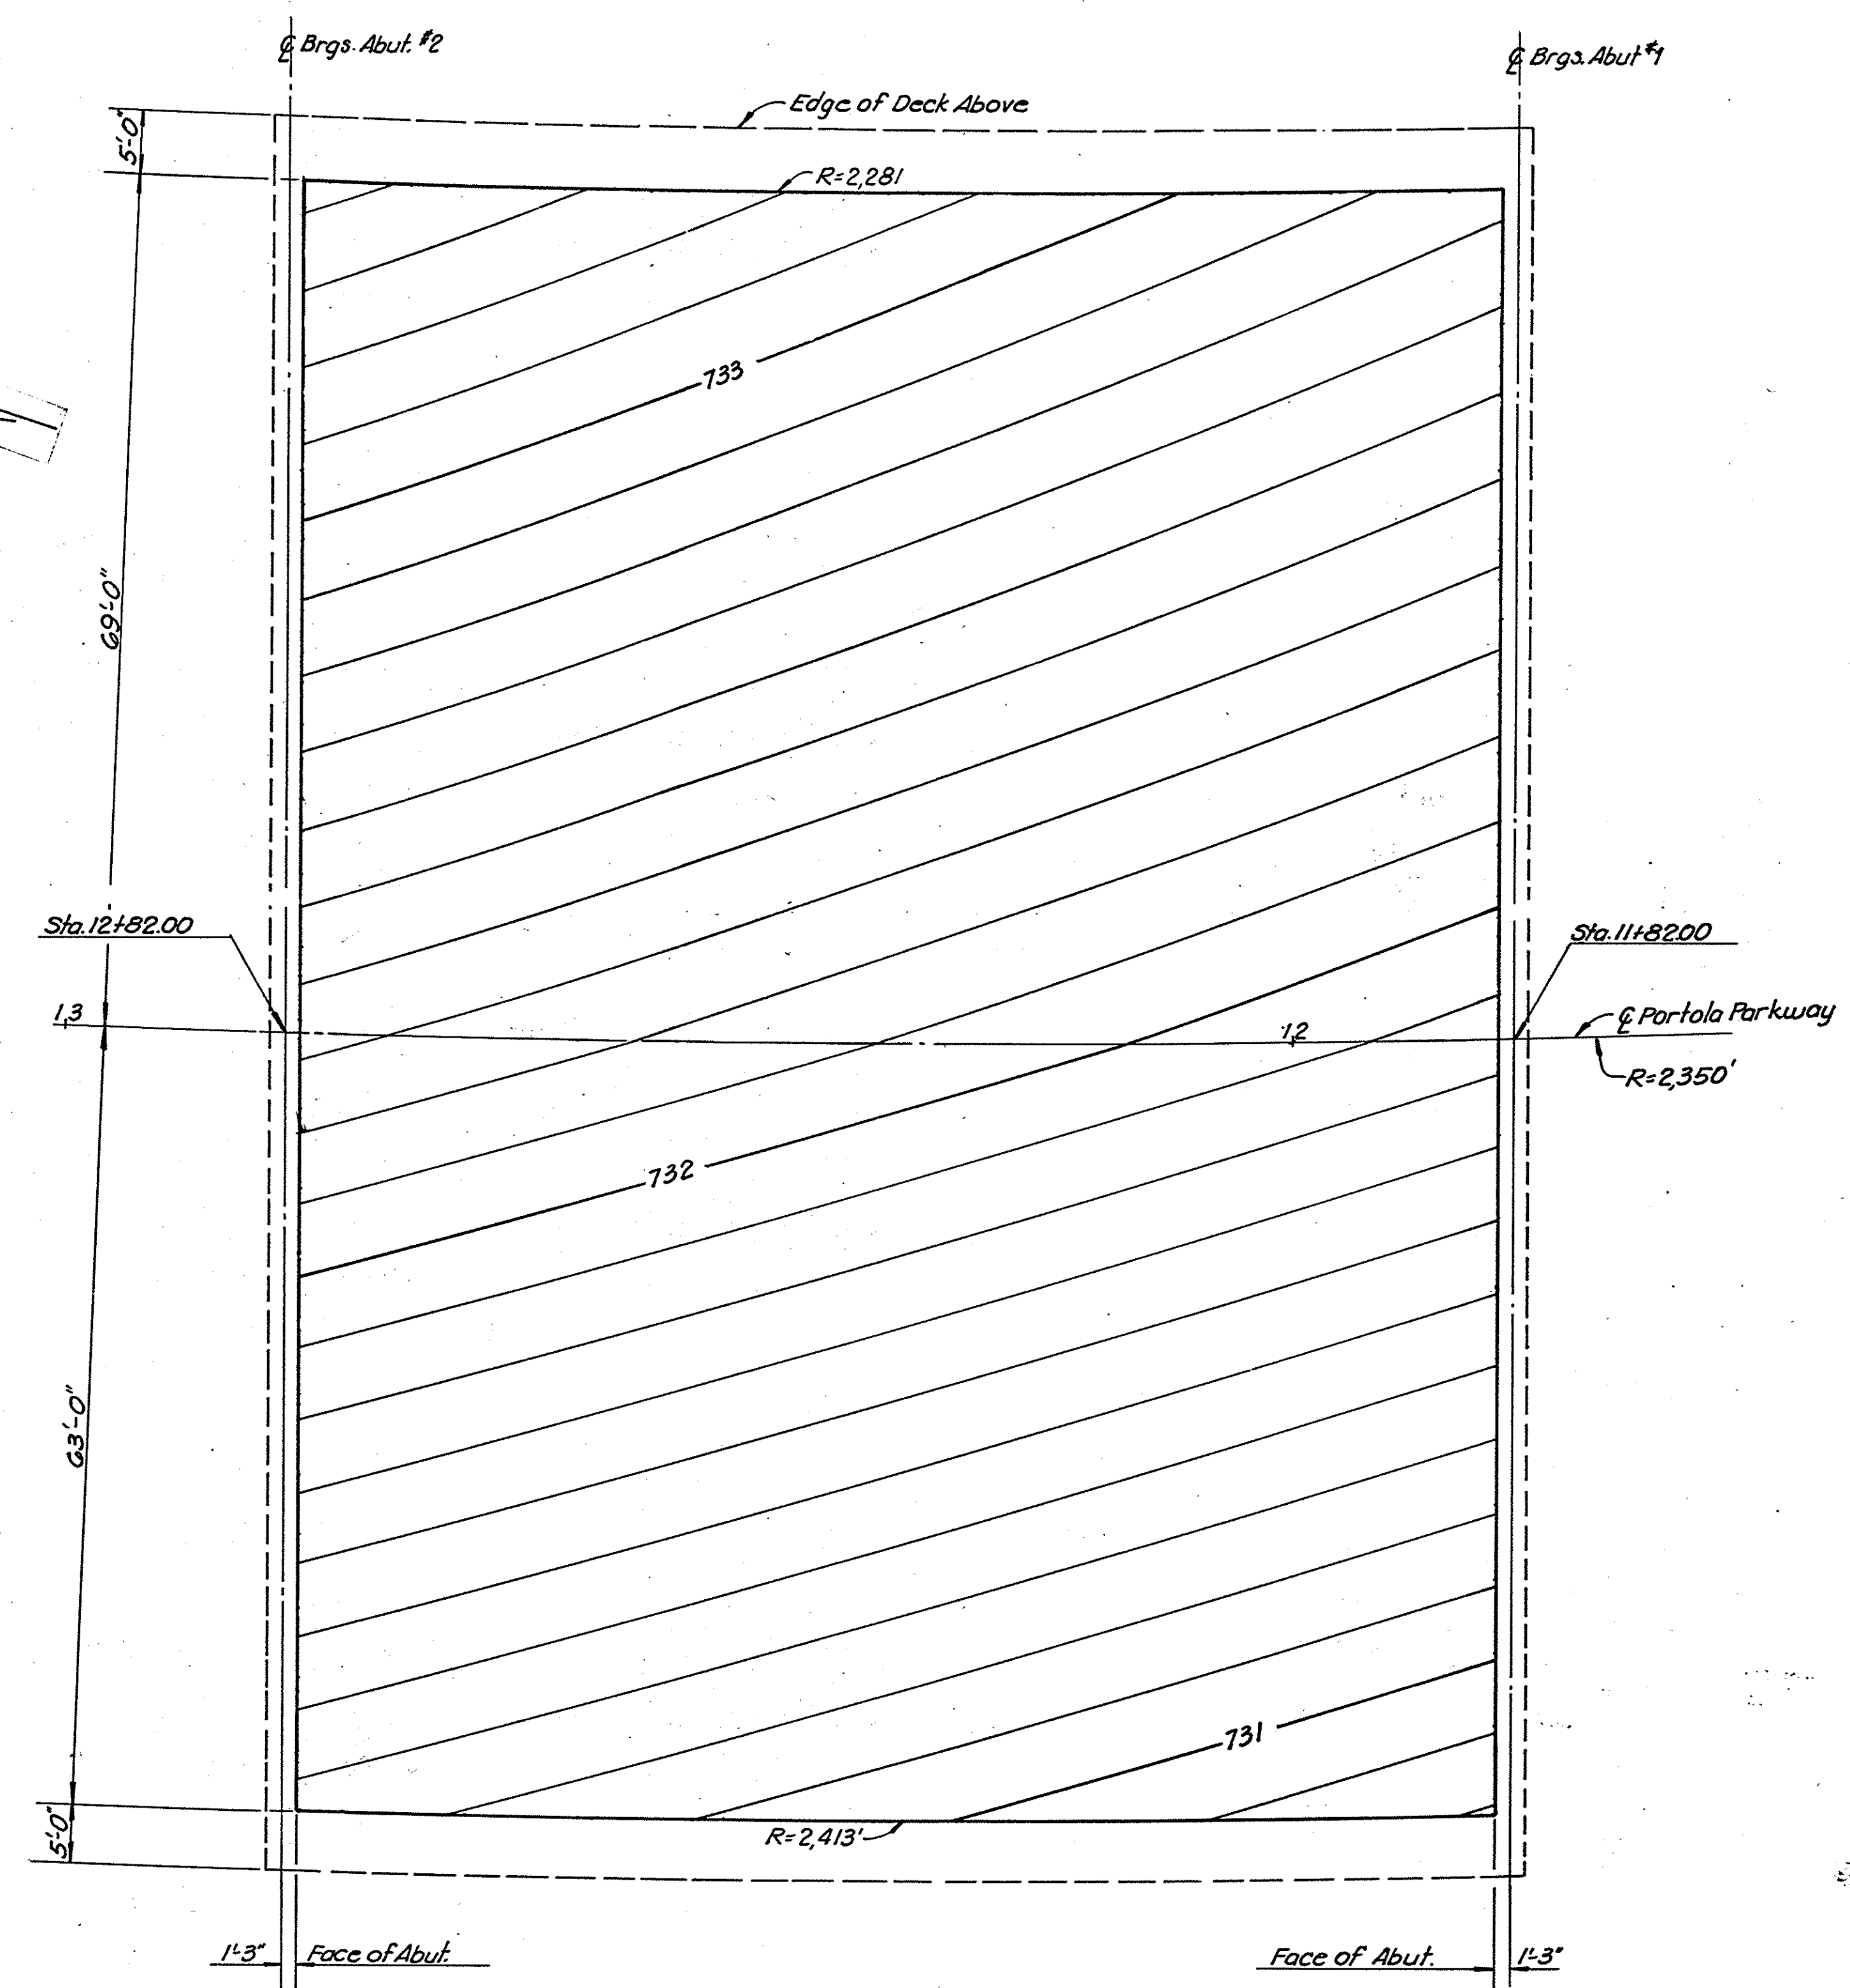

BRIDGE SOFFIT CONTOURS
Scale: 1"=10'

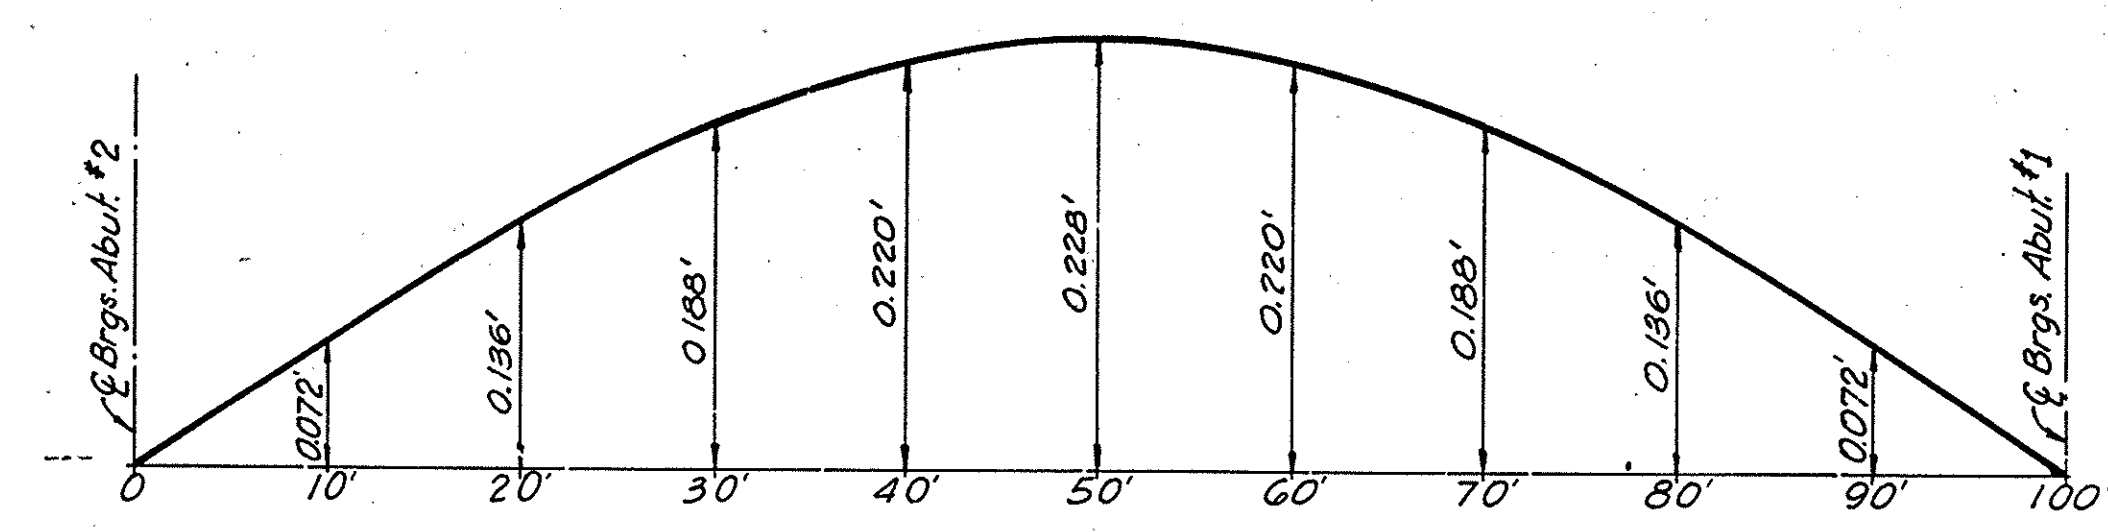

CAMBER DIAGRAM
Camber diagram does not include falsework settlement or deflection.

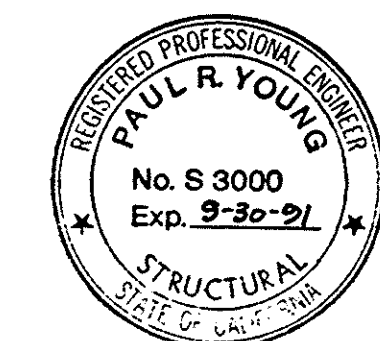

Robert Bein, William Frost & Associates
PROFESSIONAL ENGINEERS, PLANNERS & SURVEYORS
P.O. BOX 19739 • 14725 ALTON PARKWAY, IRVINE, CALIFORNIA 92718
(714) 472-3505
DR. 14 (16108)
Sheet 7 of 13

ORANGE COUNTY ENVIRONMENTAL MANAGEMENT AGENCY			
PORTOLA BRIDGE OVER ALISO CREEK			
DECK CONTOURS AND CAMBER DIAGRAM			
MARK	DATE	DESCRIPTION	PREPARED UNDER SUPERVISION OF
DESIGNED W. RESHAD		SCALE	DATE
DRAWN J. SALDANA		CHECKED S. SHEKH	AS SHOWN
DWG. NO.			SHEET
B7			OF
13			13

DR. 14 (16108)