
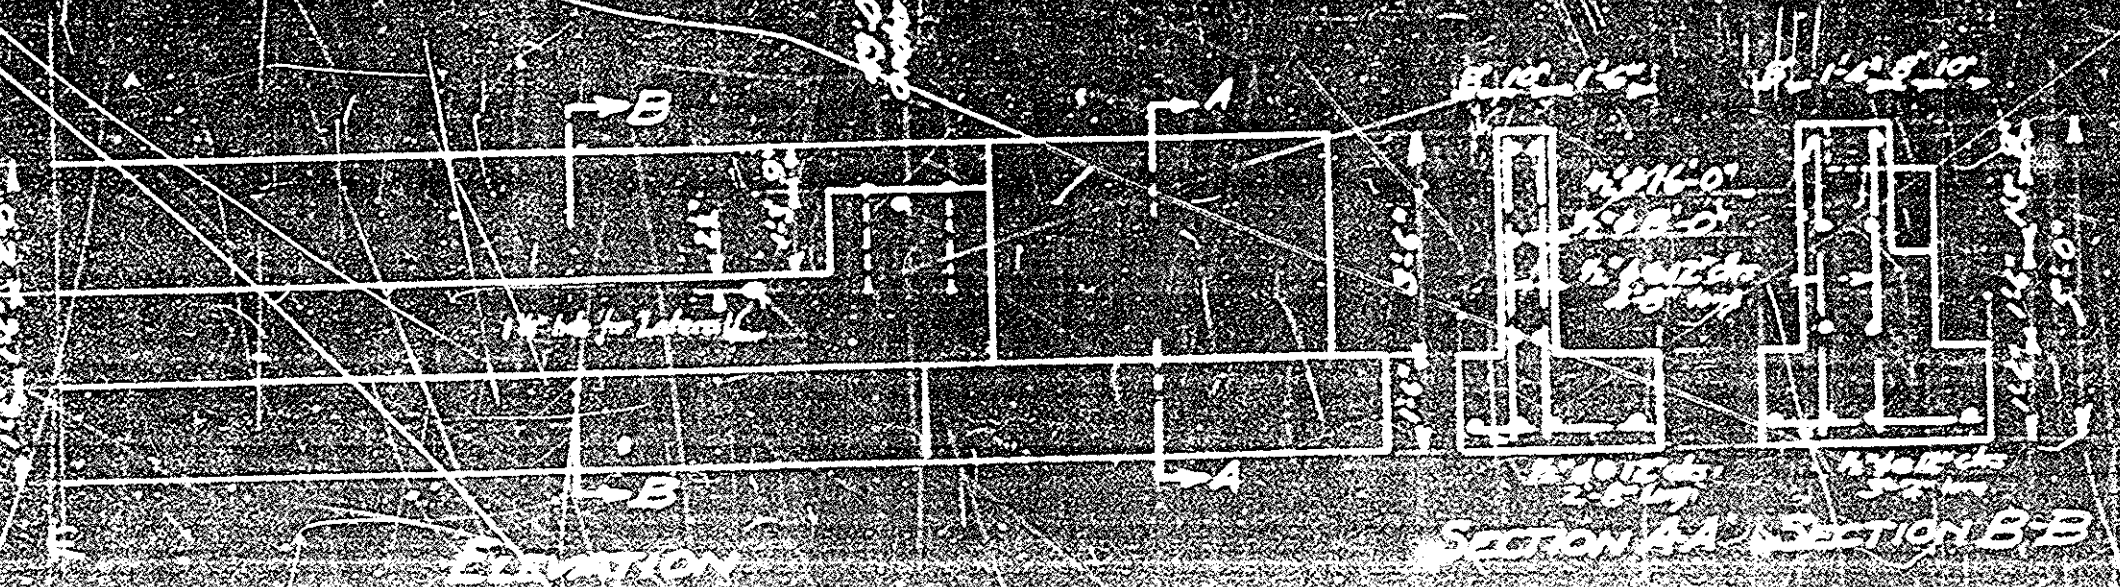
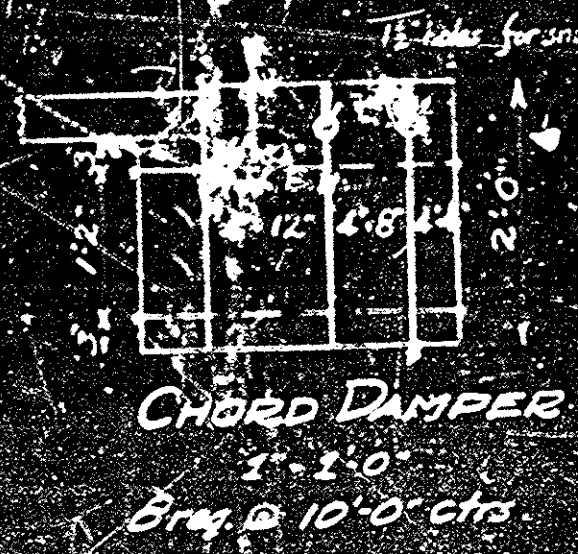
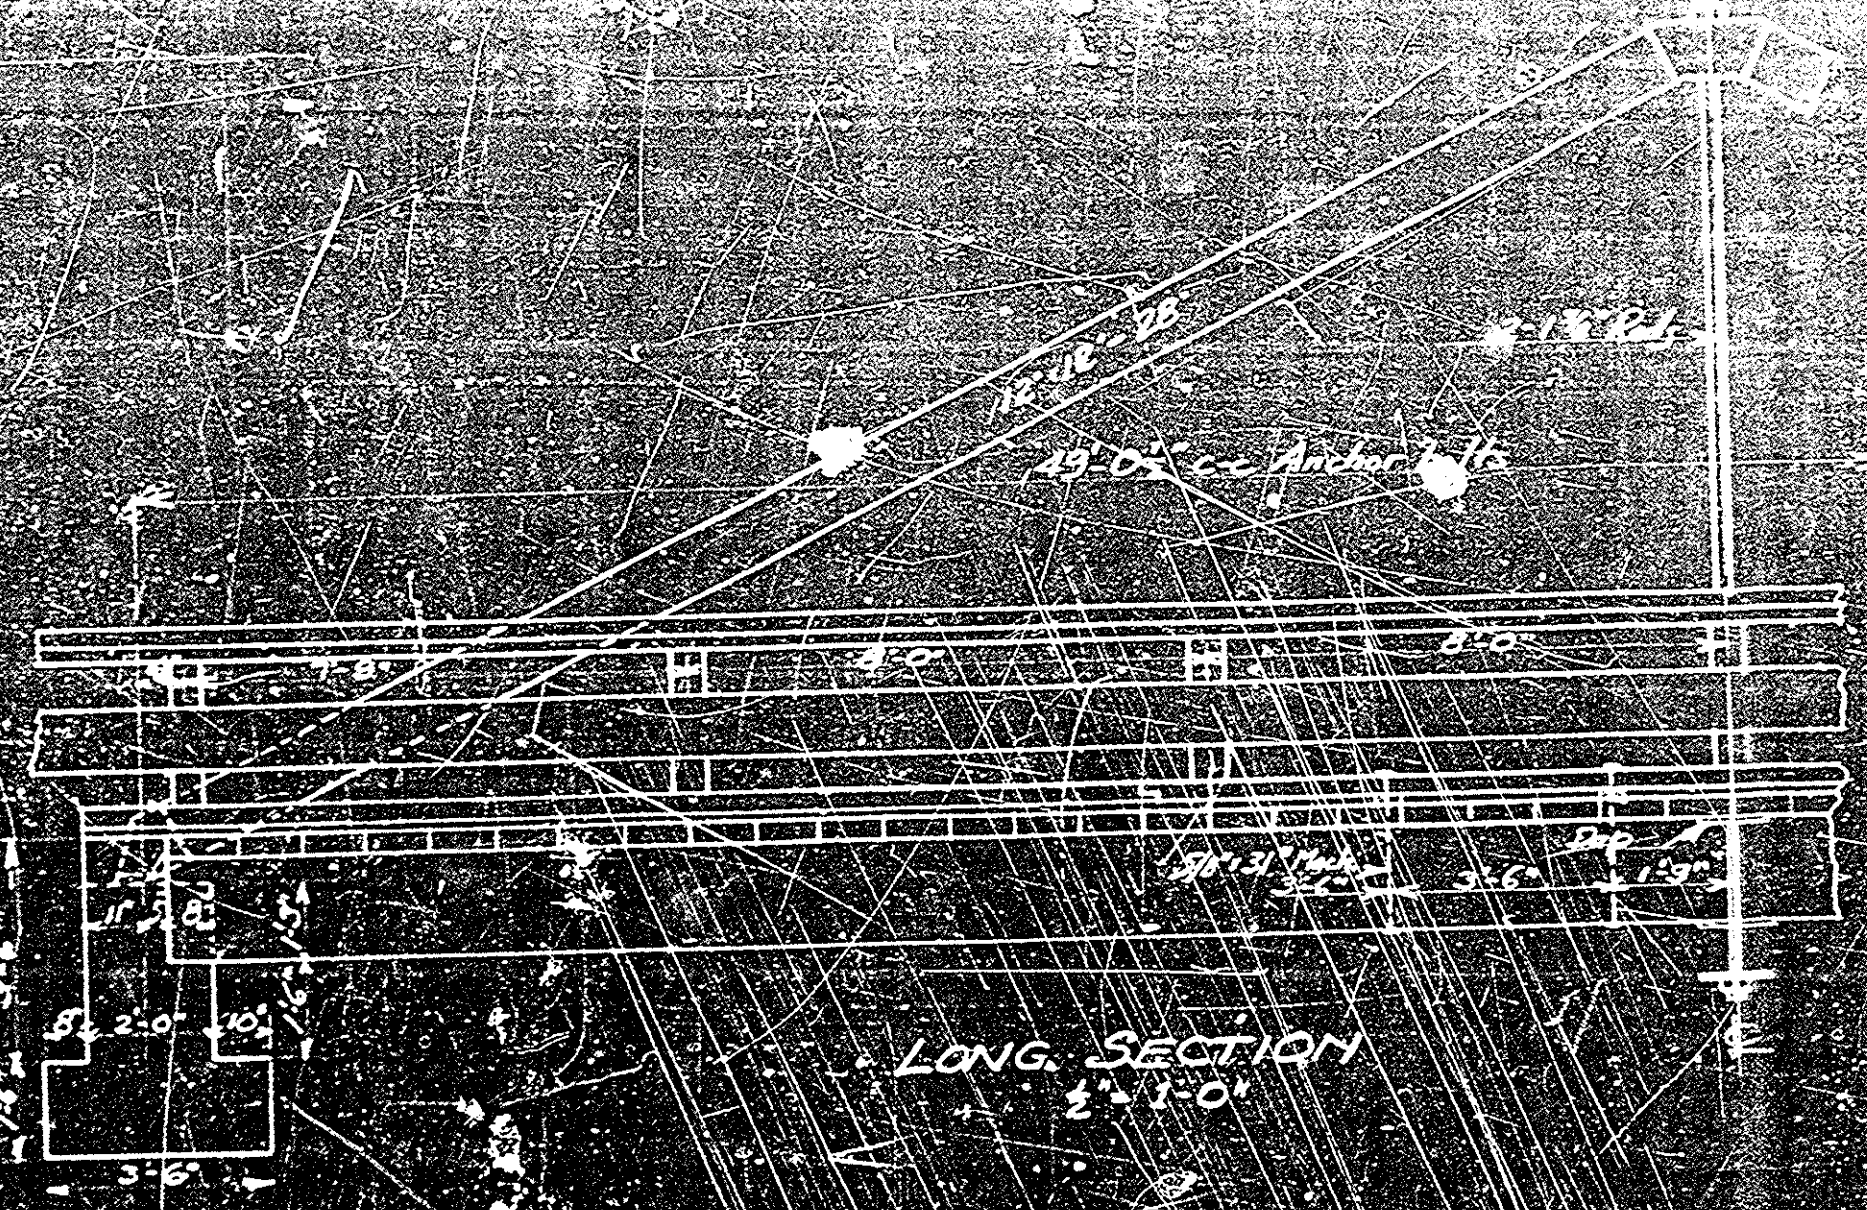
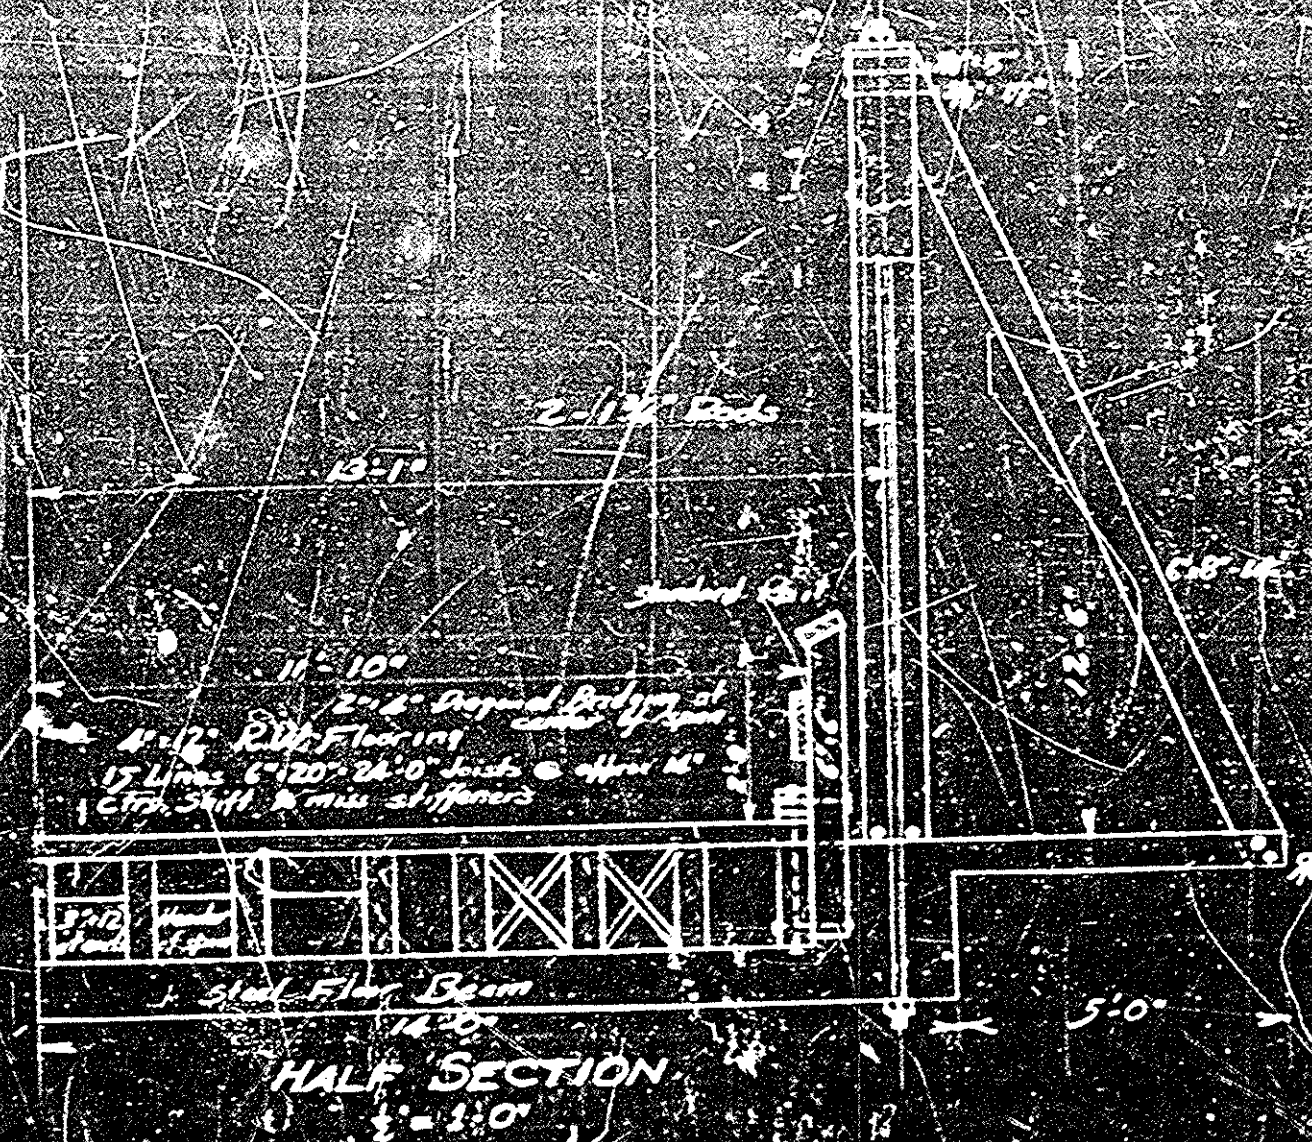


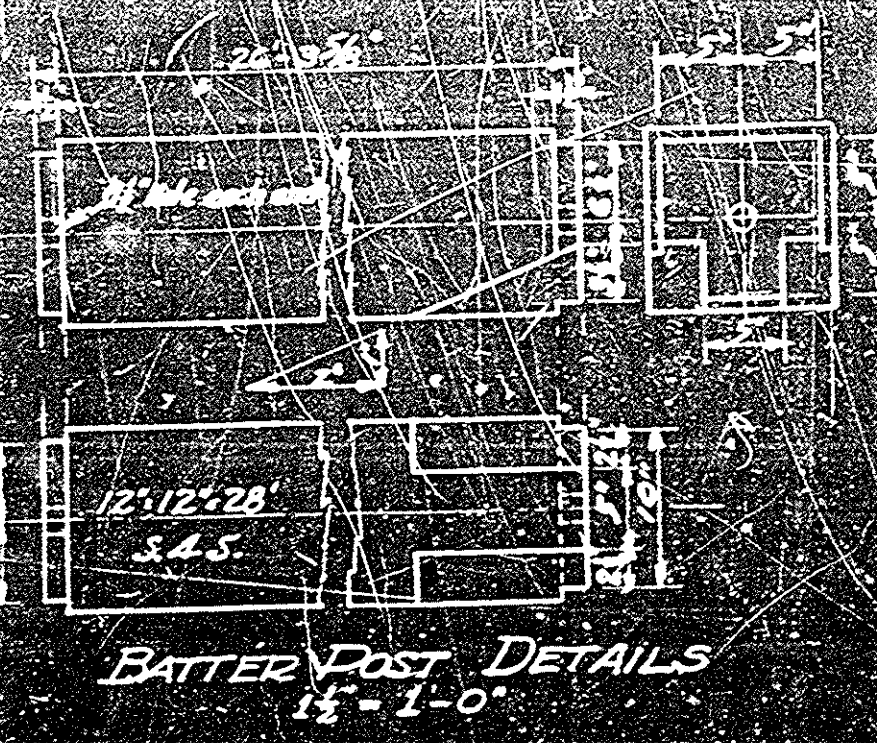

ABUTMENT DETAILS

Orange DEIA
 Showing One Bridge
 Over Delhi Drainage Ditch
 Sheet 1011
 100225/1 Call on - shown
 Blueprint

SANTA ANA AVENUE BRIDGE
 OVER
 DELHI DRAINAGE DITCH

ORANGE COUNTY CALIFORNIA

MAY - 1934

Approved: *[Signature]*

#14517 May/1934
 (DE-12)
 SANTA ANA AVE. BR.
 OVER DELHI DITCH