



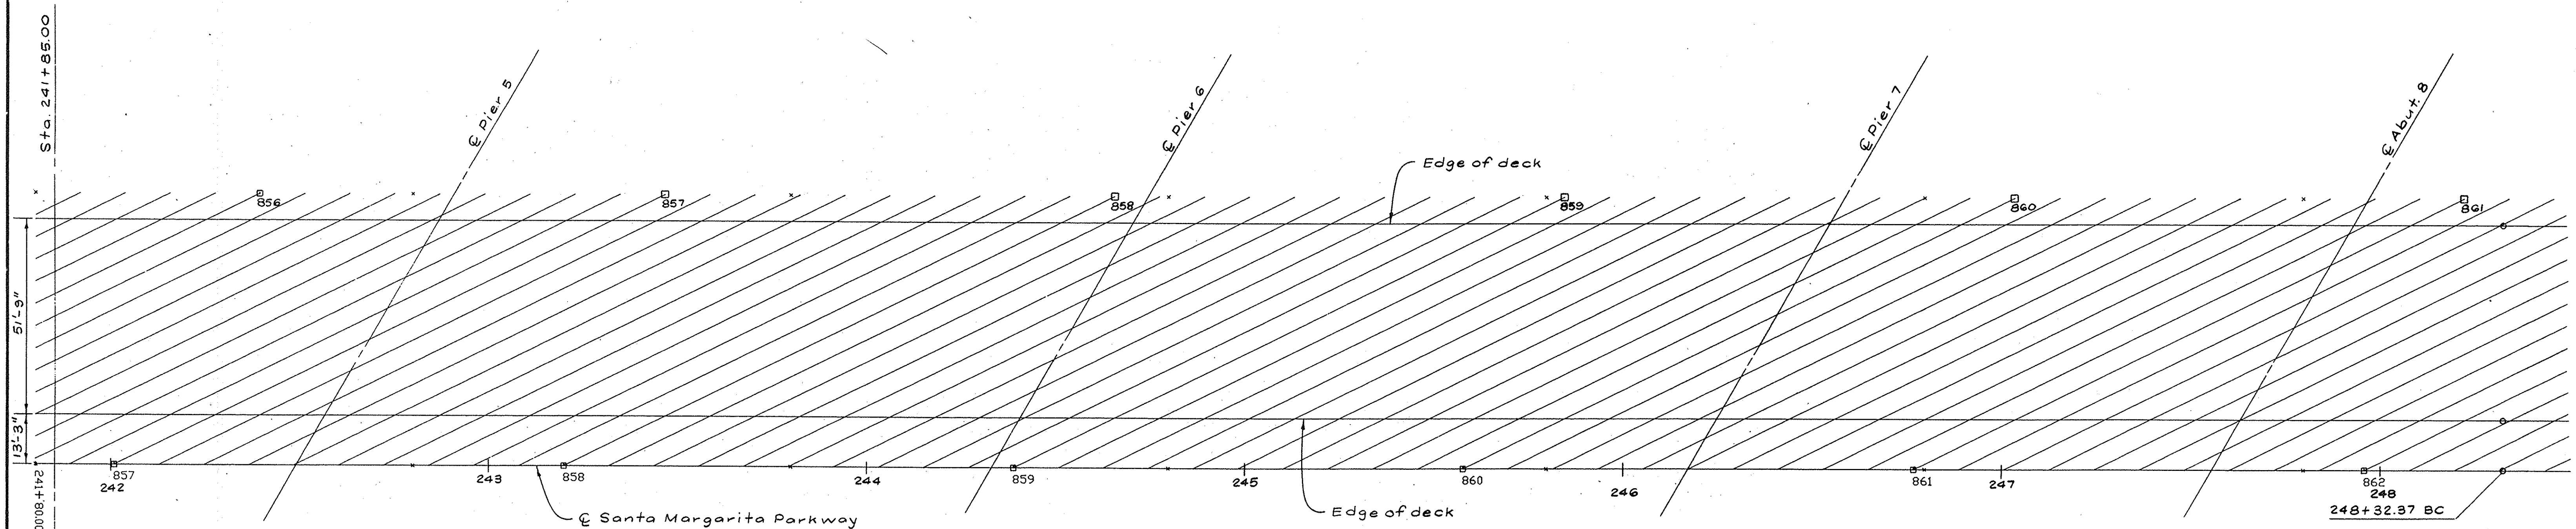

DECK CONTOURS 1" = 20'

- NOTES: 1. Contour Interval = 0.10 ft.
2. Contours do not include camber.
3. □ - Indicates even foot contours.

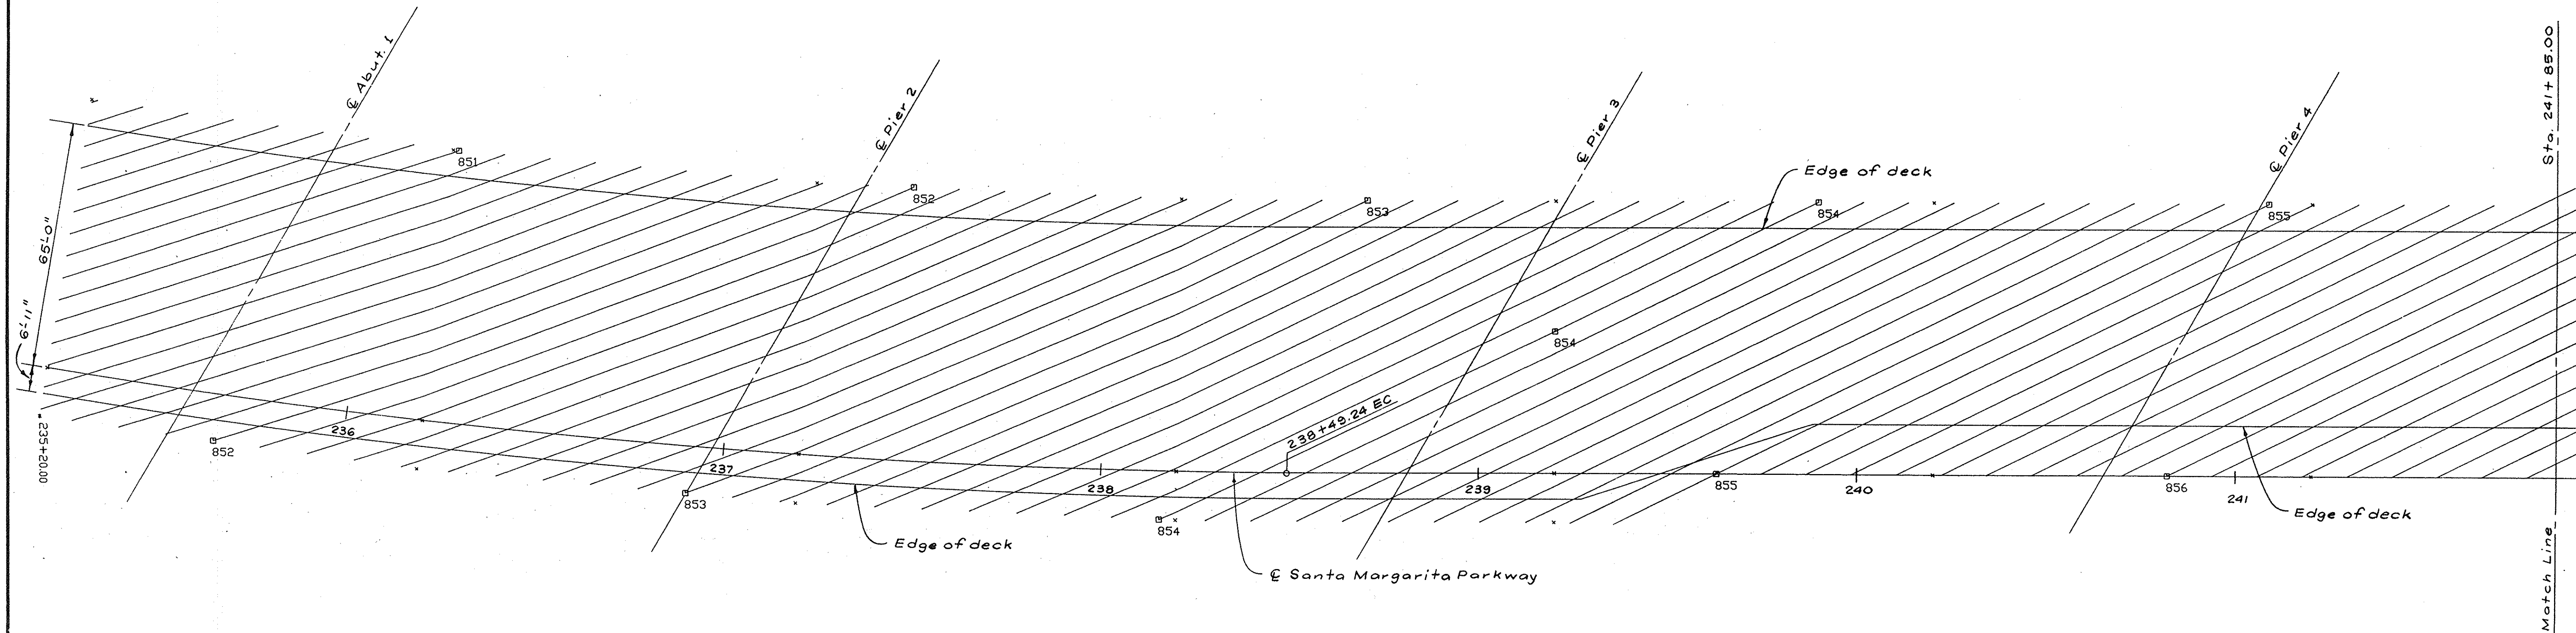

McDANIEL ENGINEERING COMPANY, INC. 2000 OLD TOWN AVE., SUITE 207B, SAN DIEGO, CA 92110 (619) 592-1000			
DESIGNED BY WMA	DATE 9-30-91	EXPRES 9-30-91	DATE 6-28-89
DRAWN BY RLA	CHECKED BY CCC	FIELD BOOK	
APPROVED BY <i>[Signature]</i>	R.C.E.		

**SANTA MARGARITA PARKWAY BRIDGE
OVER ARROYO TRABUCO - WIDENING**

DECK CONTOURS

SHEET
24
OF
57
SHEETS
JOB NO.

DR. 19. 157 98