


BRIDGE DEPARTMENT



FIELD STUDY	by EATINGER & DUFF
DRAWN	by EATINGER
CHECKED	

Approval Recommended by _____
Engineering Consultant

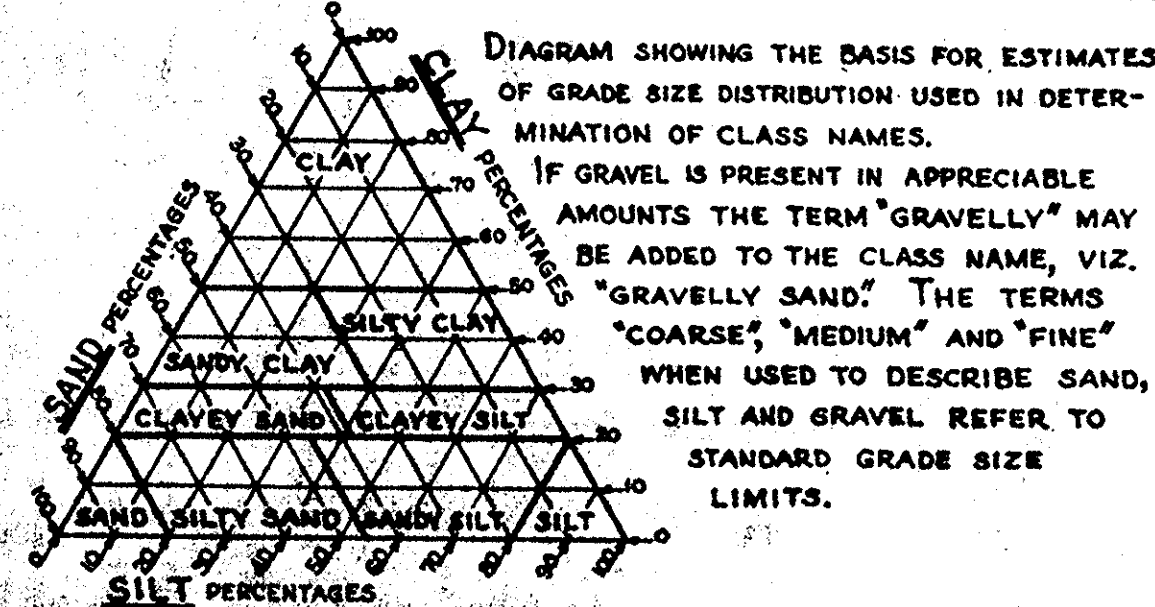

	GRAVEL		SILTY CLAY OR CLAYEY SILT
	SAND		PEAT AND/OR ORGANIC MATTER
	SILT		FILL MATERIAL
	CLAY		IGNEOUS ROCK
	SANDY CLAY OR CLAYEY SAND		SEDIMENTARY ROCK
	SANDY SILT OR SILTY SAND		METAMORPHIC ROCK

FAS 1279 (3)

SANTIAGO CANYON ROAD
BRIDGE (SC - 9)
over Santiago Creek

LOG OF TEST BORINGS

SCALE 1" = 100'	BRIDGE 55C-38	FILE	DRAWING	SHT. 23 of 29
-----------------	---------------	------	---------	---------------