


8 9 10 11 12 13 14 15 16 17 18 19 20 21 22 23 24 25 26 27 28 29 30 31 32 33 34 35 36 37 38 39 40 41 42 43 44 45 46 47 48 49 50 51 52 53 54 55

FULL LENGTH OF BRIDGE IS 5 SPANS LIKE THIS

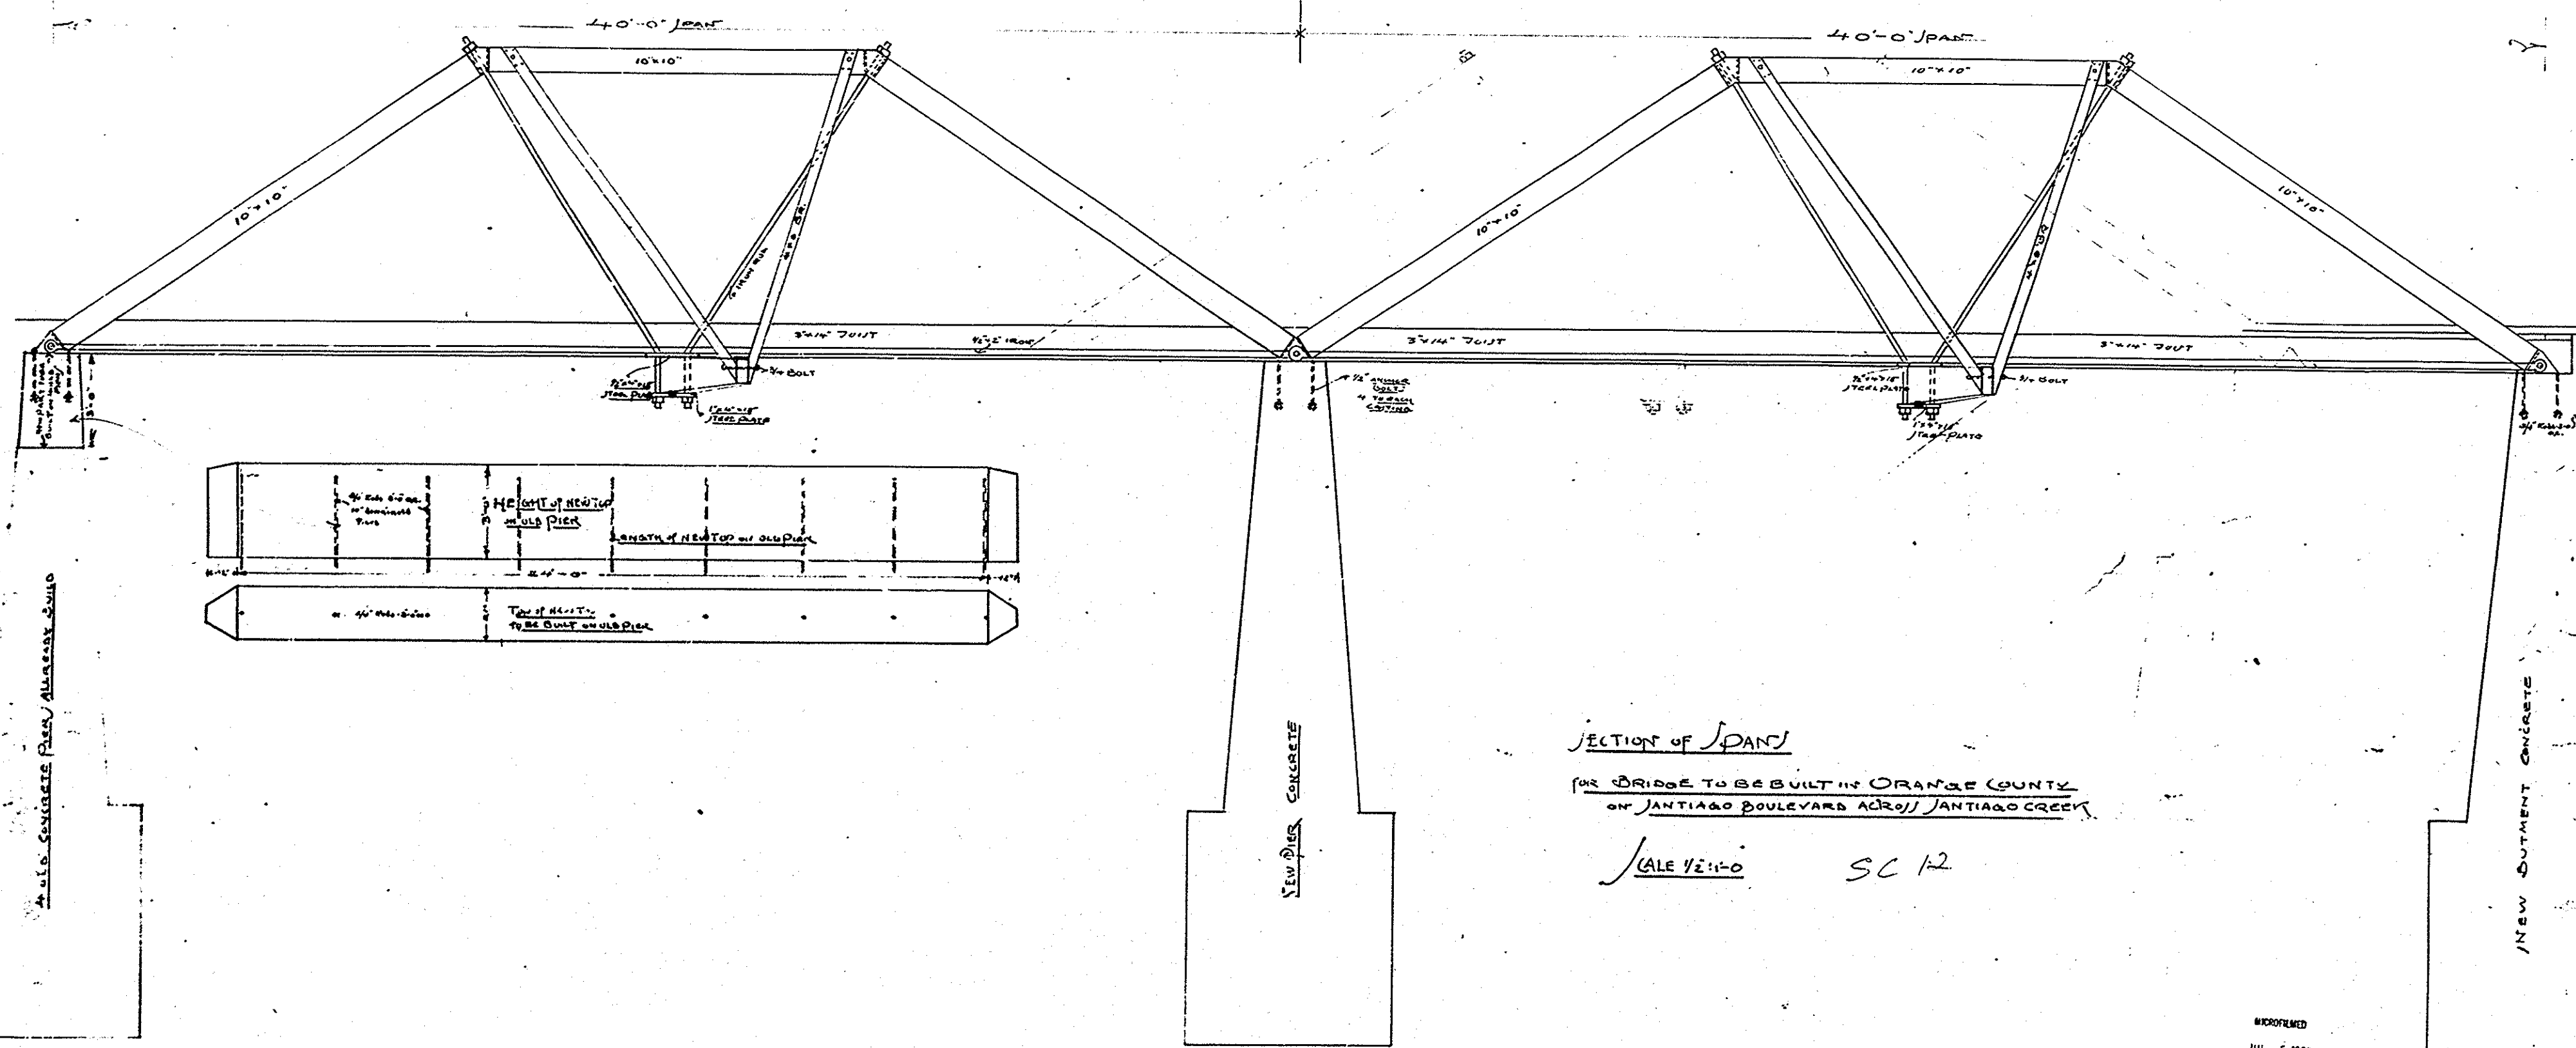

SECTION OF SPAN

FOR BRIDGE TO BE BUILT IN ORANGE COUNTY
ON JANTIAO BOULEVARD ACROSS JANTIAO CREEK

SCALE 1/2"=1'-0" SC 12

Bridge 50-12
Jantiao Blvd Bridge
Sheet 2 of 2
Scale 1/2"=1'-0"
Steel Plate Print

RECORDED
JUL 5 1960

Sheet 2 of 2