



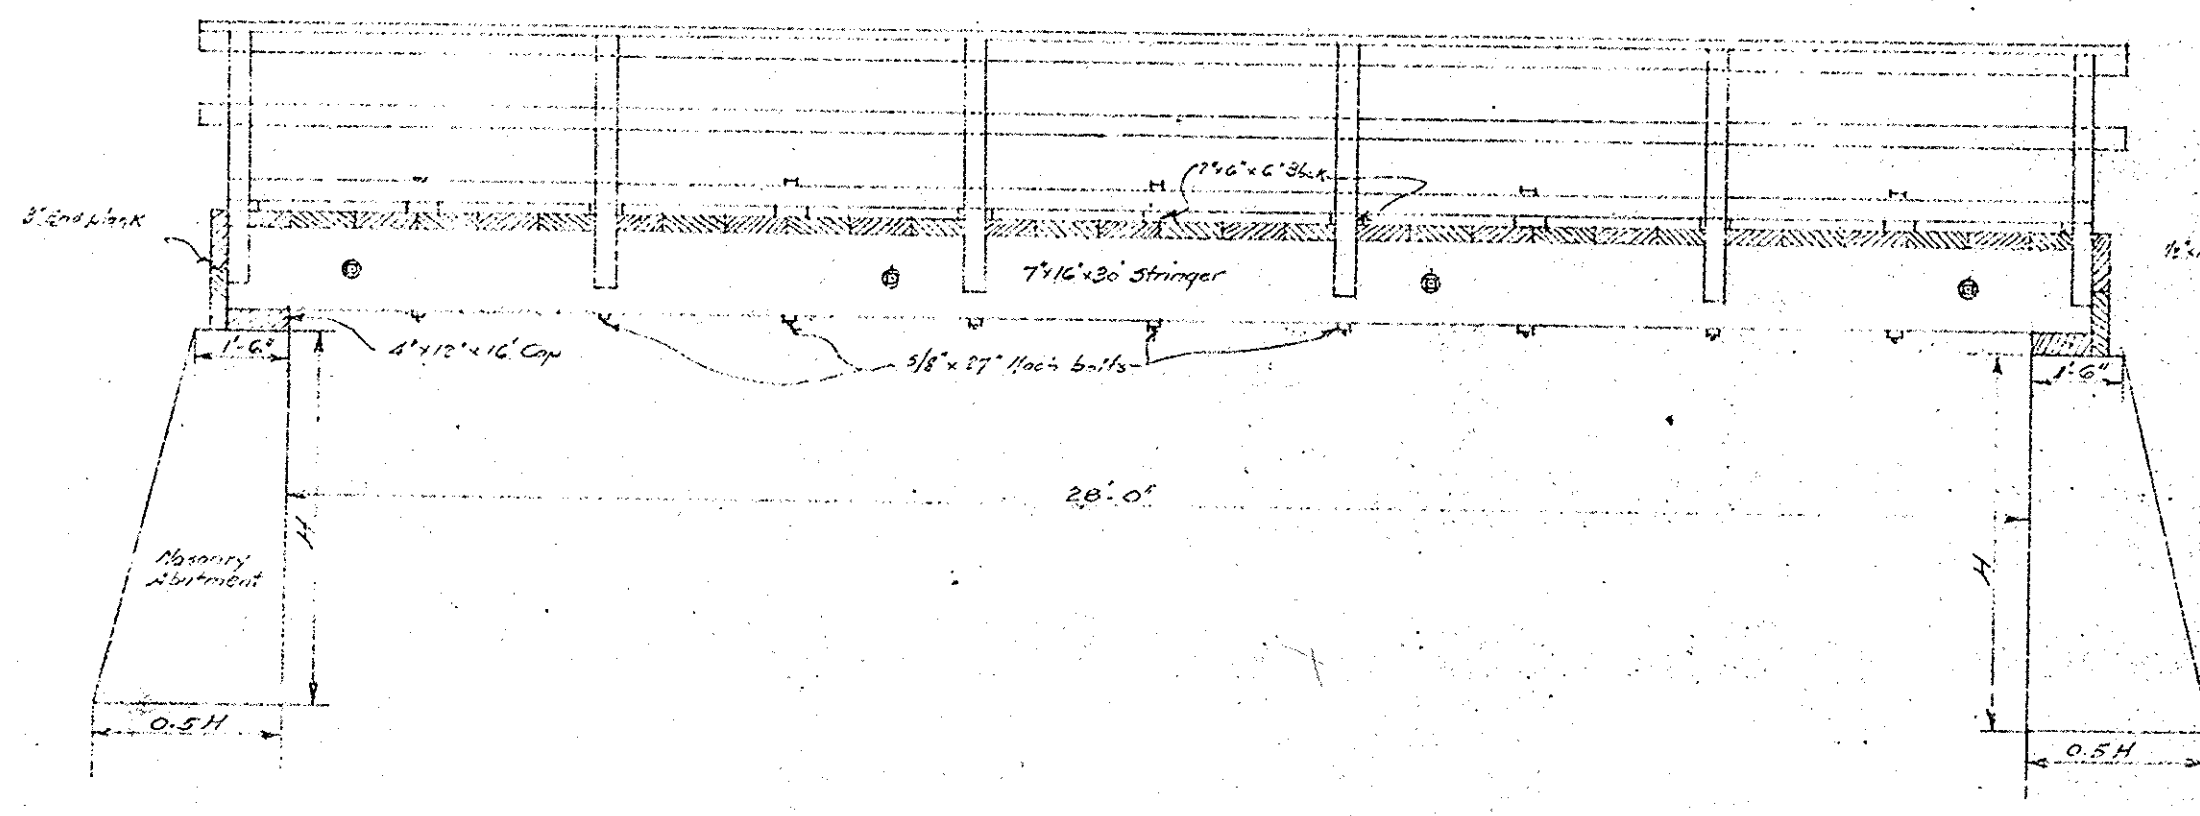

ELEVATION
Scale 1/2" = 1'

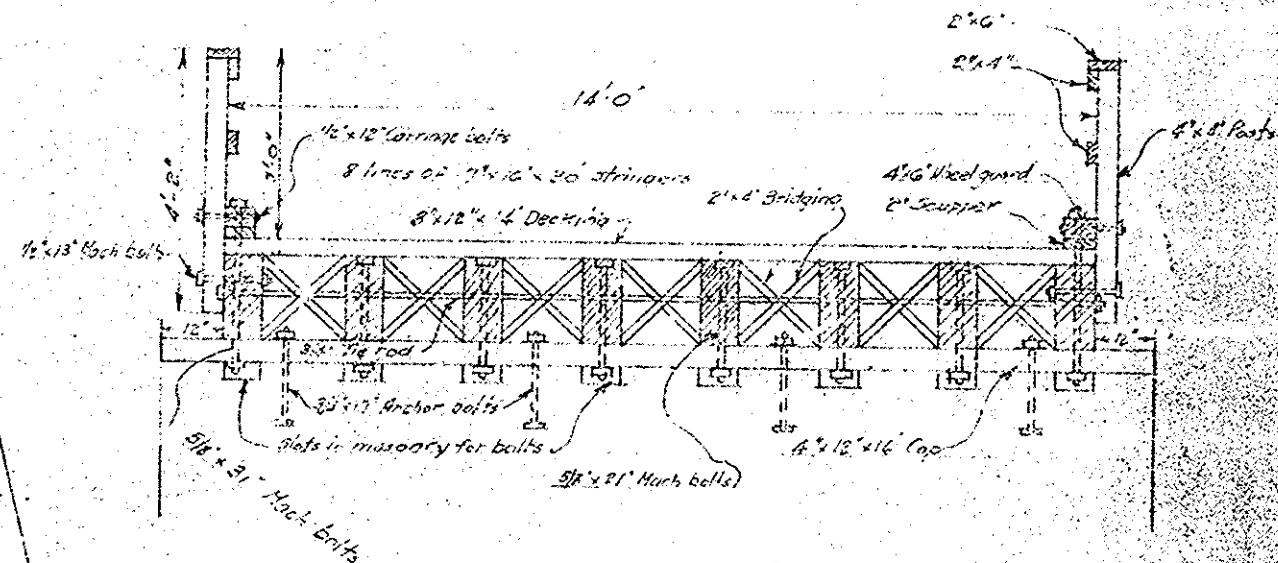

SECTION THRU BRIDGE

SILVERADO CANYON RD. BRIDGE
AT LOT 8

BRIDGE LINES
JUL 6 1933

SV-15
Silverado Cyn Rd. Bridge
at Lot 8-Private
Sheet 1 of 1
Sgd. 22.5: Scale 3/4"=1'
Pencil sketch-Vallus

14676 1943
KITTERMAN DR. BR.
OVER SILVERADO CR.
SV-15
55C-176
THOS. Map. 832-E2