

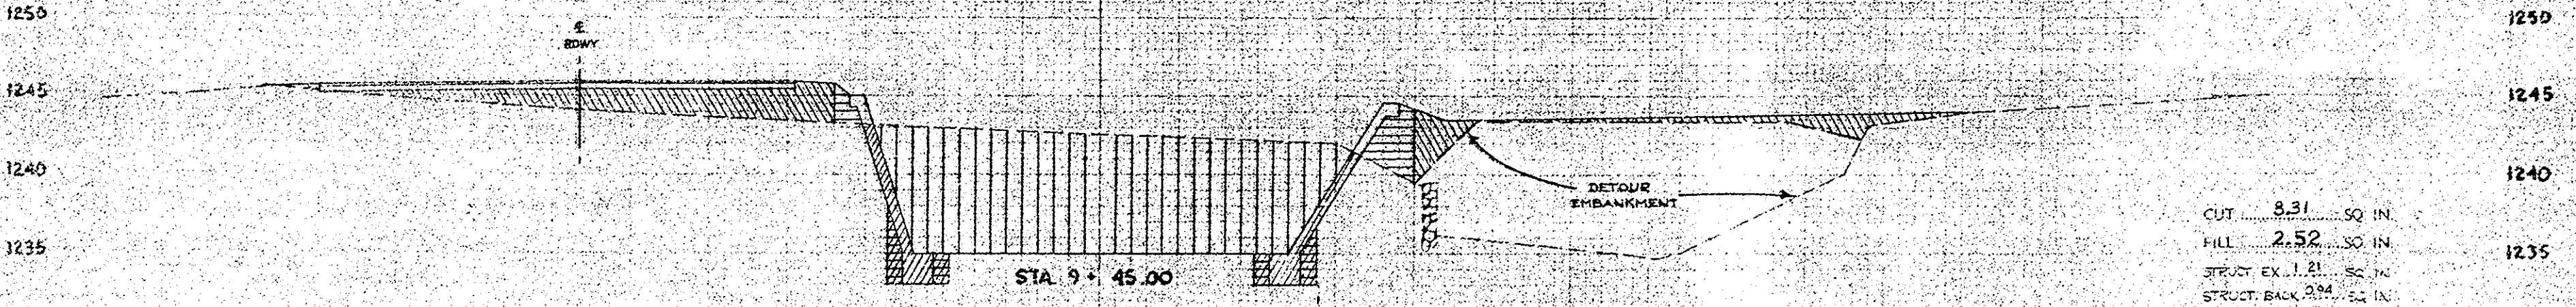
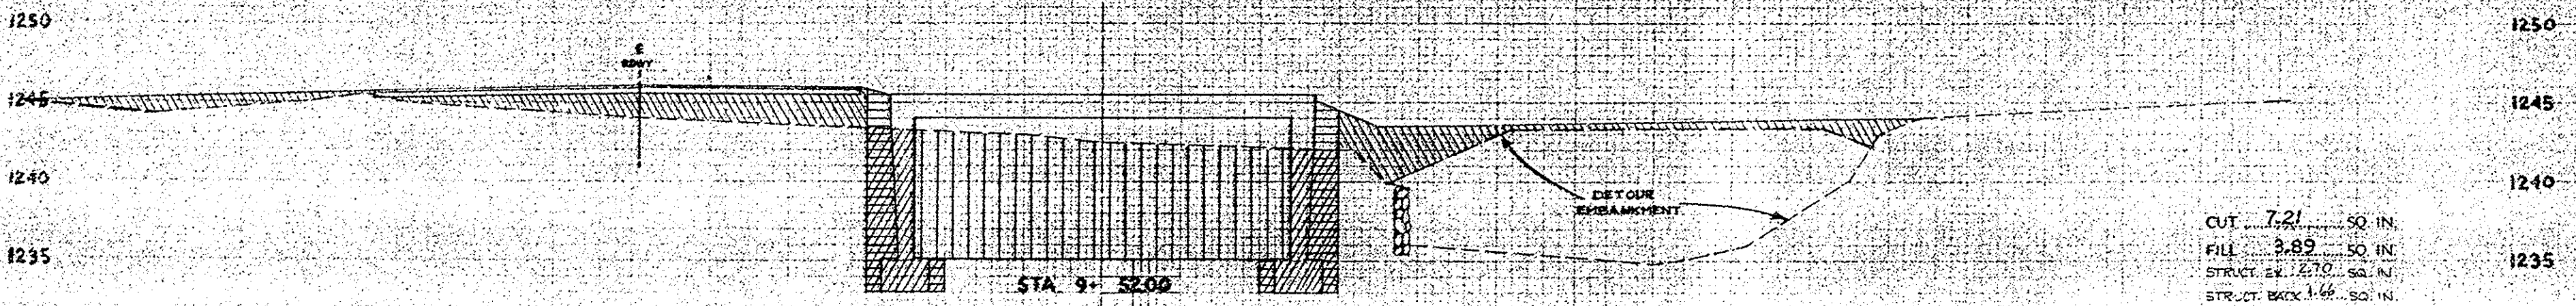


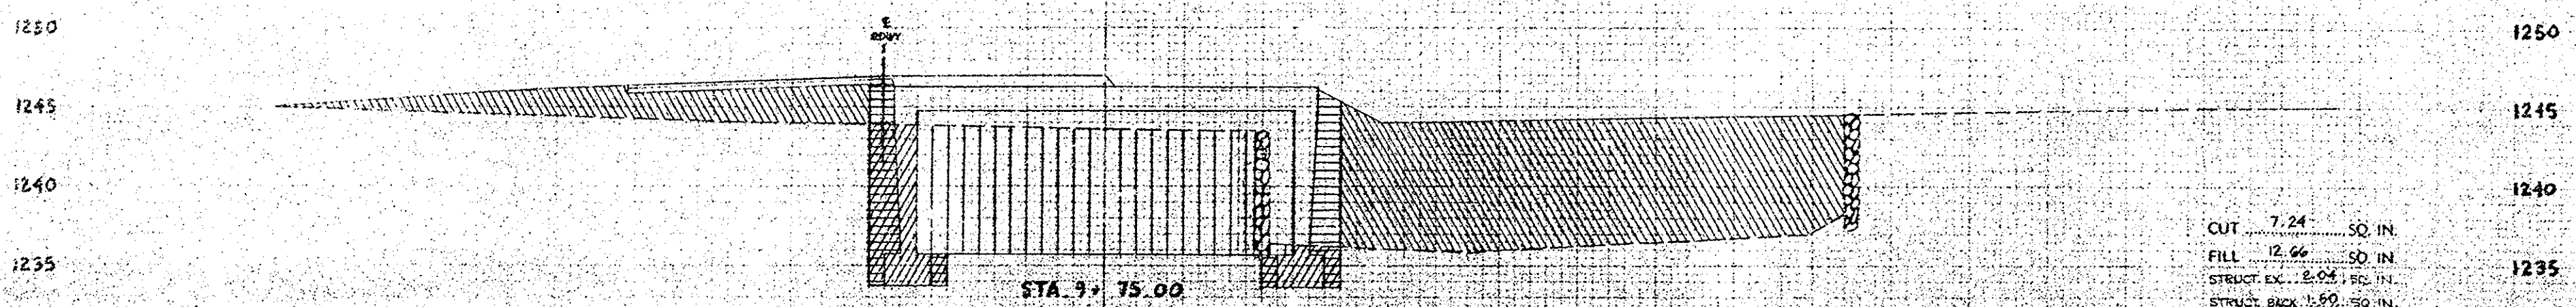

BRIDGE 37-3
8 23

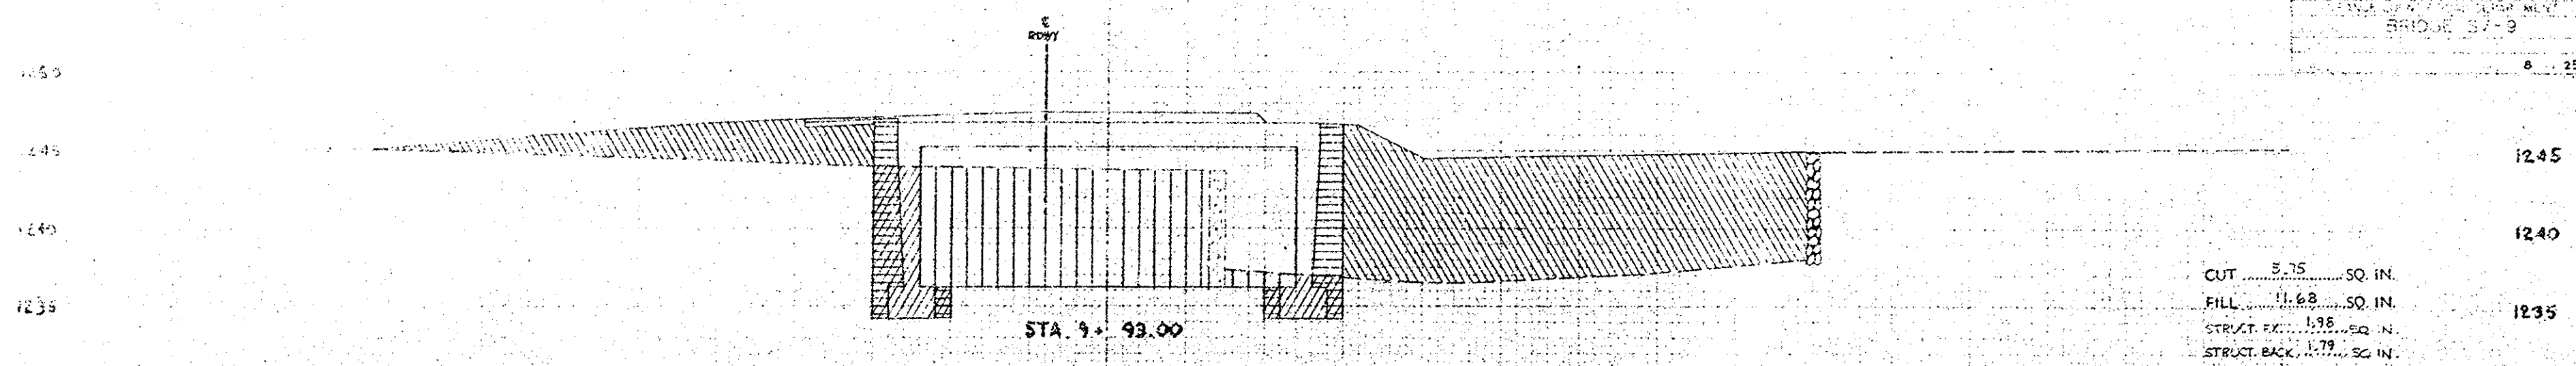

CREEK
65 60 55 50 45 40 35 30 25 20 15 10 5 5 10 15 20 25 30 35 40 45 50 55 60 65 70 75 80 85

171067