


CONSTRUCTION NOTES

- ① — CONSTRUCT DETOUR PER DETAILS SHT. #
- ② — RAISE EXIST. BRIDGE SUPERSTRUCTURE & RECONSTRUCT EXIST. ABUTMENT WALLS PER DETAILS SHT. #
- ③ — REMOVE EXIST. CURB & RAIL AND RECONSTRUCT PER DETAILS SHT. #
- ④ — CONSTRUCT RETAINING WALL PER DETAILS SHT. #
- ⑤ — CONSTRUCT 1 1/2" A.C. / 6" A.B
- ⑥ — CONSTRUCT VARIABLE A.C. CAP
- ⑦ — JOIN EXIST.
- ⑧ — REGRADE EXIST. CHANNEL PER DETAILS SHT. #
- ⑨ — ADJUST WATER VALVES TO GRADE BY OTHERS
- ⑩ — PROTECT EXIST. WELL & TREES
- ⑪ — REMOVE TOP OF EXIST. ROCK WALL TO CLEAR FINISHED GRADE 1'-0"

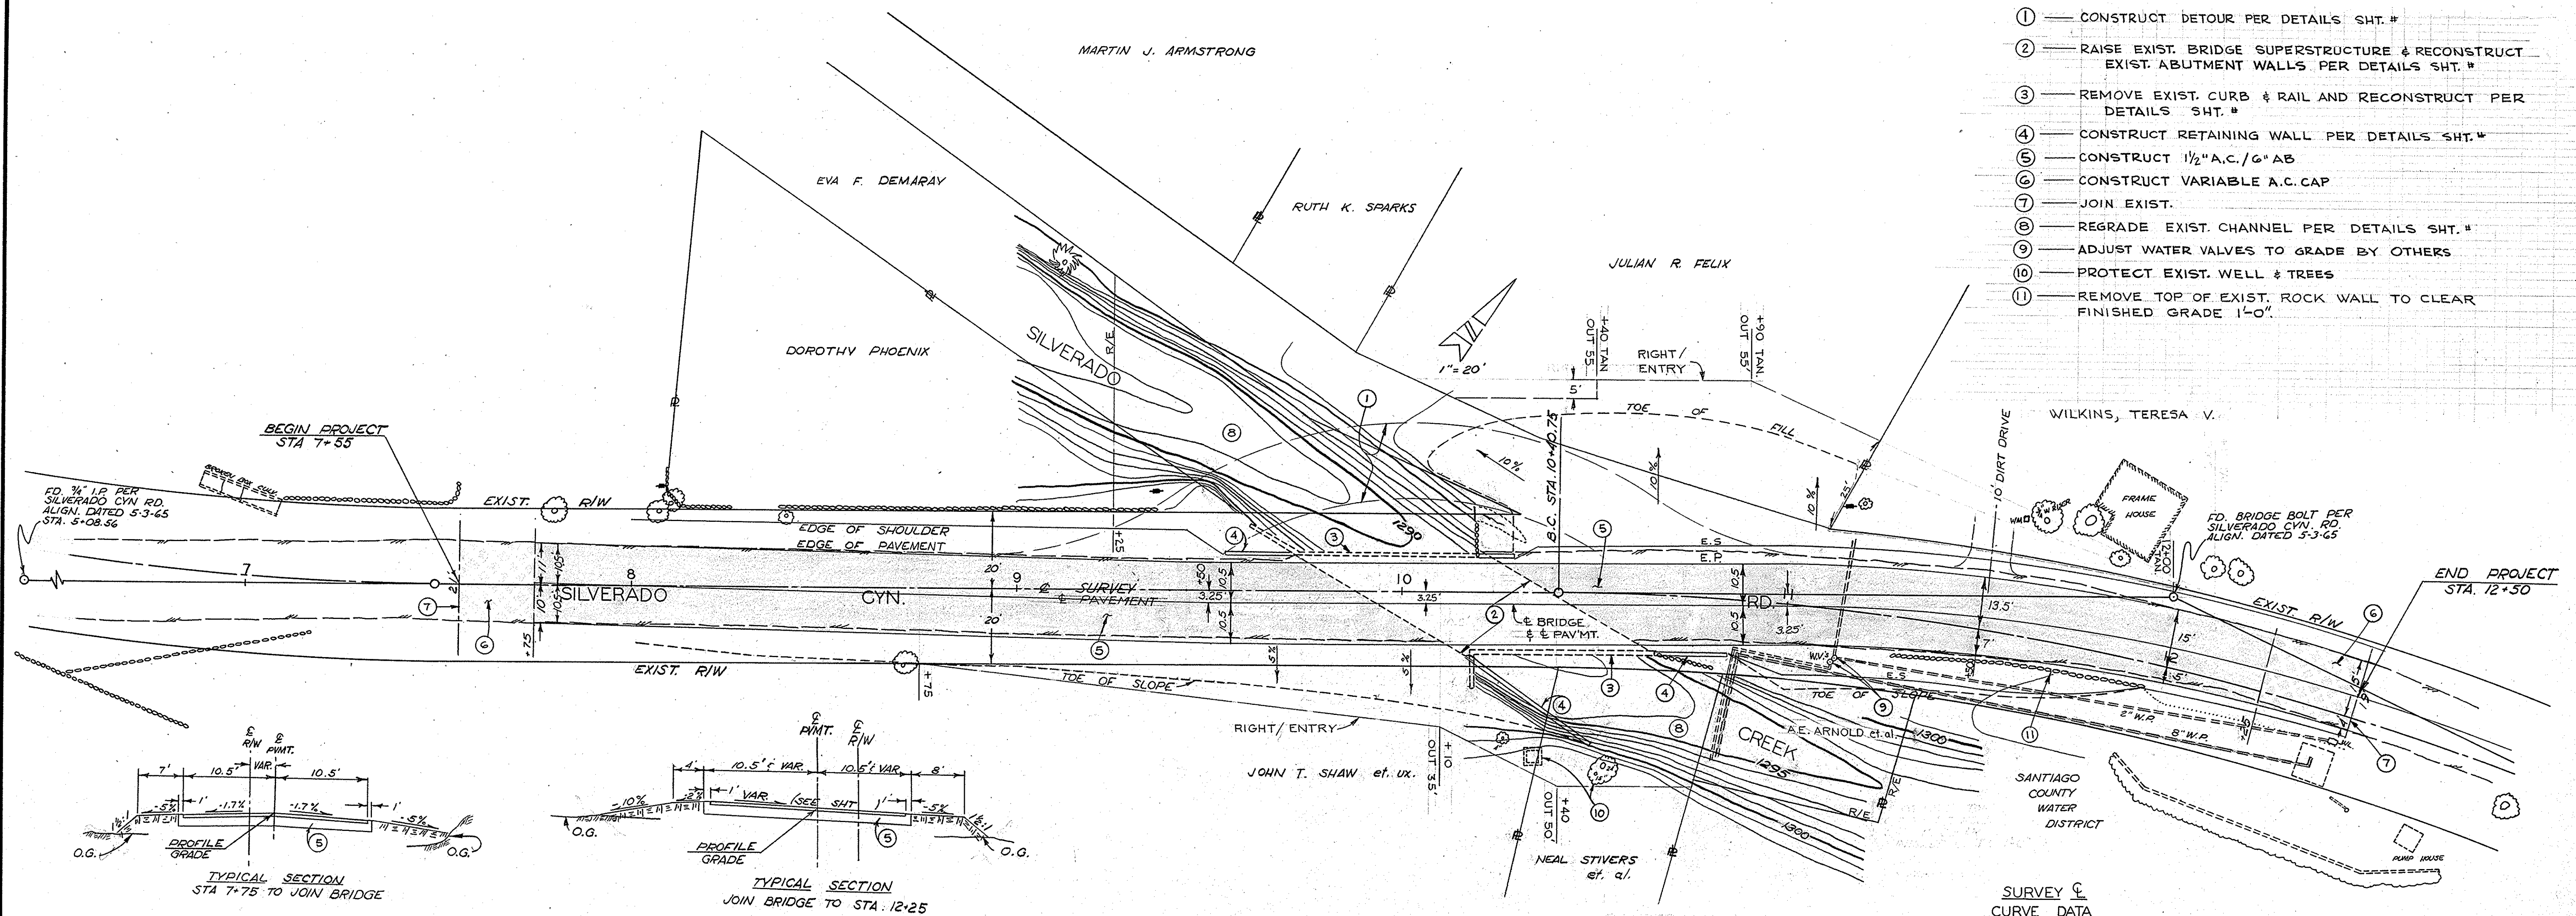

PLAN

SCALE 1" = 20'


NOTE: EXIST. CONTOURS SHOWN ARE APPROX. ONLY

SURVEY & CURVE DATA

Δ = 25° 38' 00"
R = 700'
L = 313.17'
T = 159.25'

BENCH MARK

3V-6-63 OCS BM DISC. STAMPED
"RCE 7872 ON SILVERADO CYN. RD.
3.0 MI. FROM SANTIAGO CYN. RD.
ON E'LY END N'LY WHEELRAIL
OF BRIDGE SV-10.
1964 ELEV. 1299.543

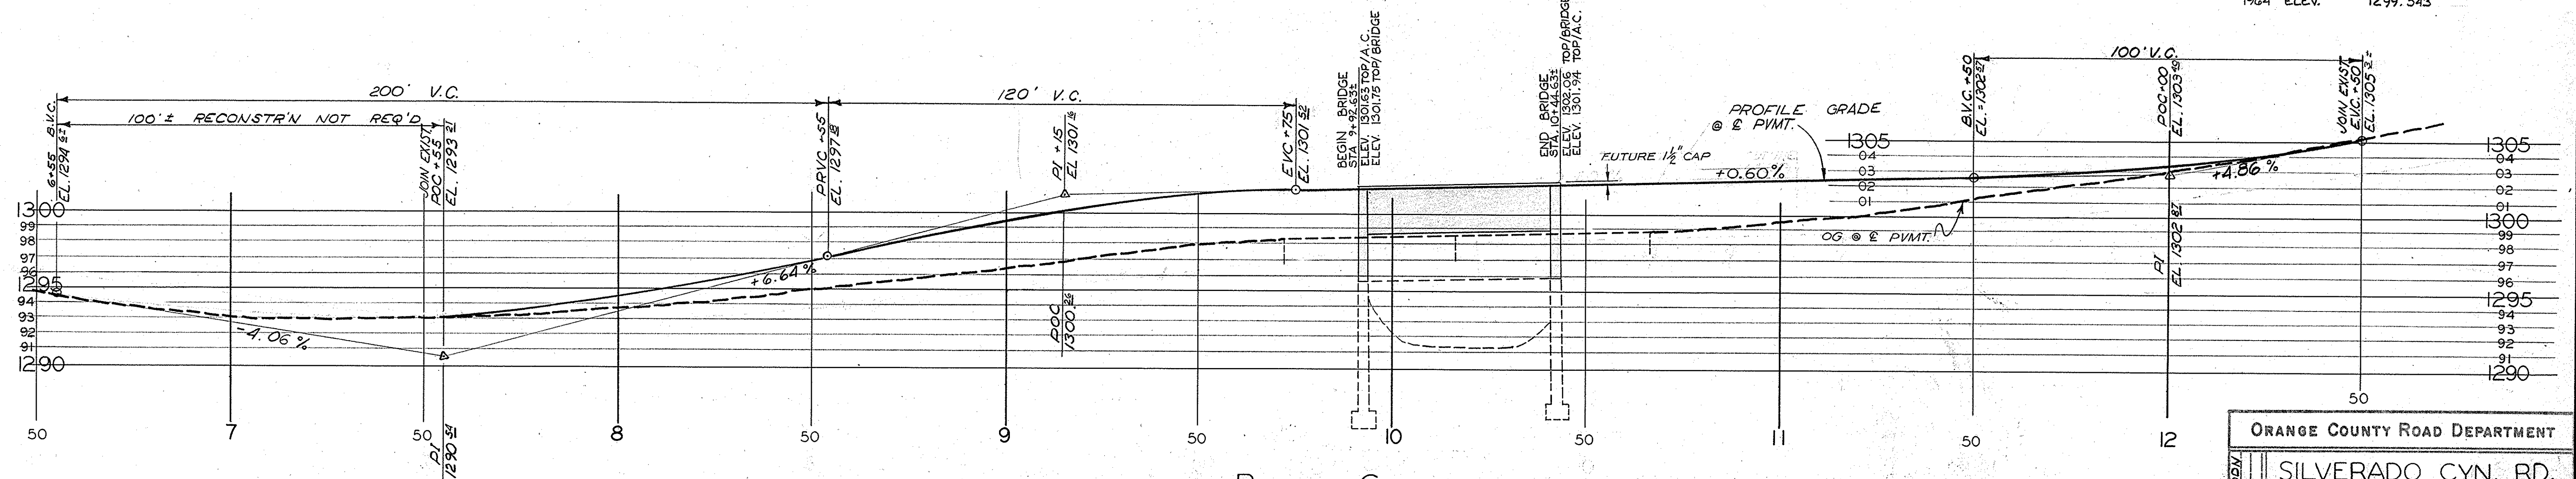

PROFILE GRADE

SCALE = 1" = 20' HORIZ., 1" = 5' VERT.

ORANGE COUNTY ROAD DEPARTMENT

SILVERADO CYN. RD.
BRIDGE SV-10
ACROSS
SILVERADO CREEK

PLAN & PROFILE

NOTED SHEET OF