
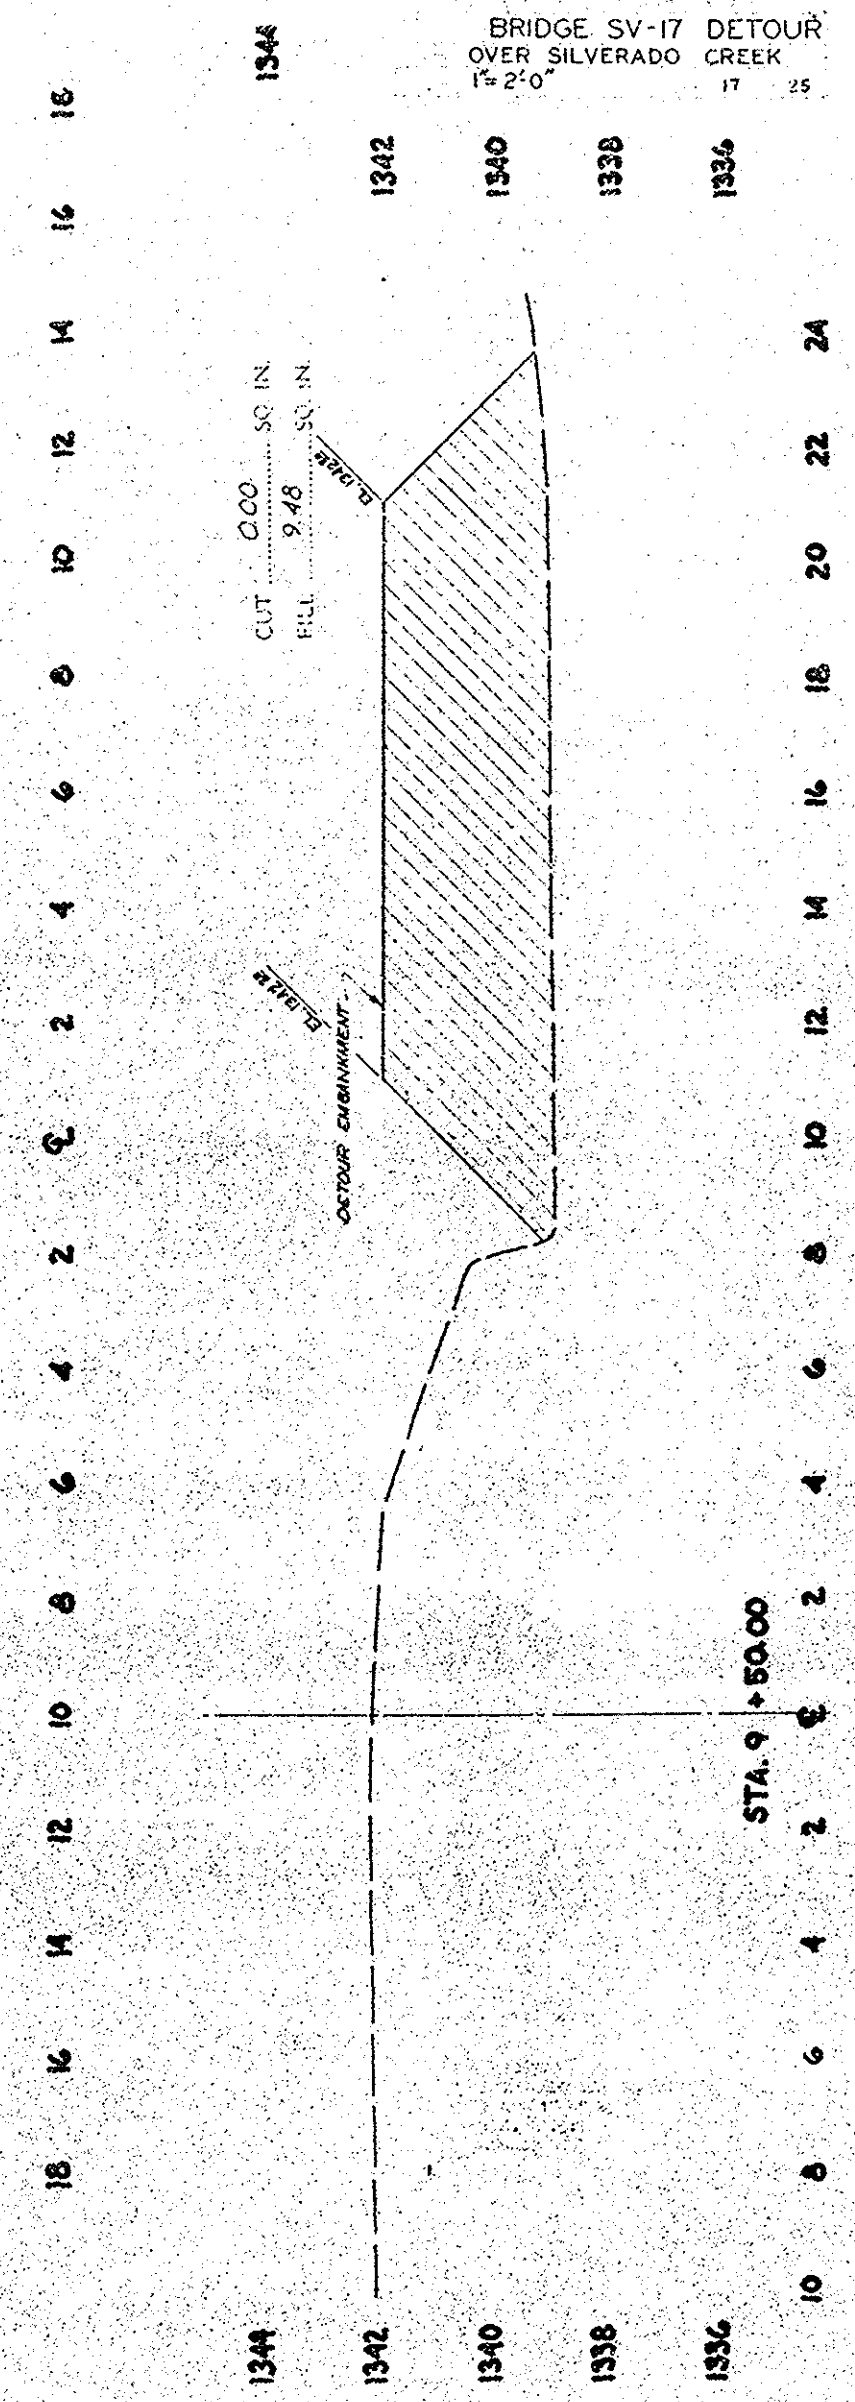


2/2
2/2

NOTE: PLANNED AREAS
REFER TO DETOUR
EMBANKMENT ONLY

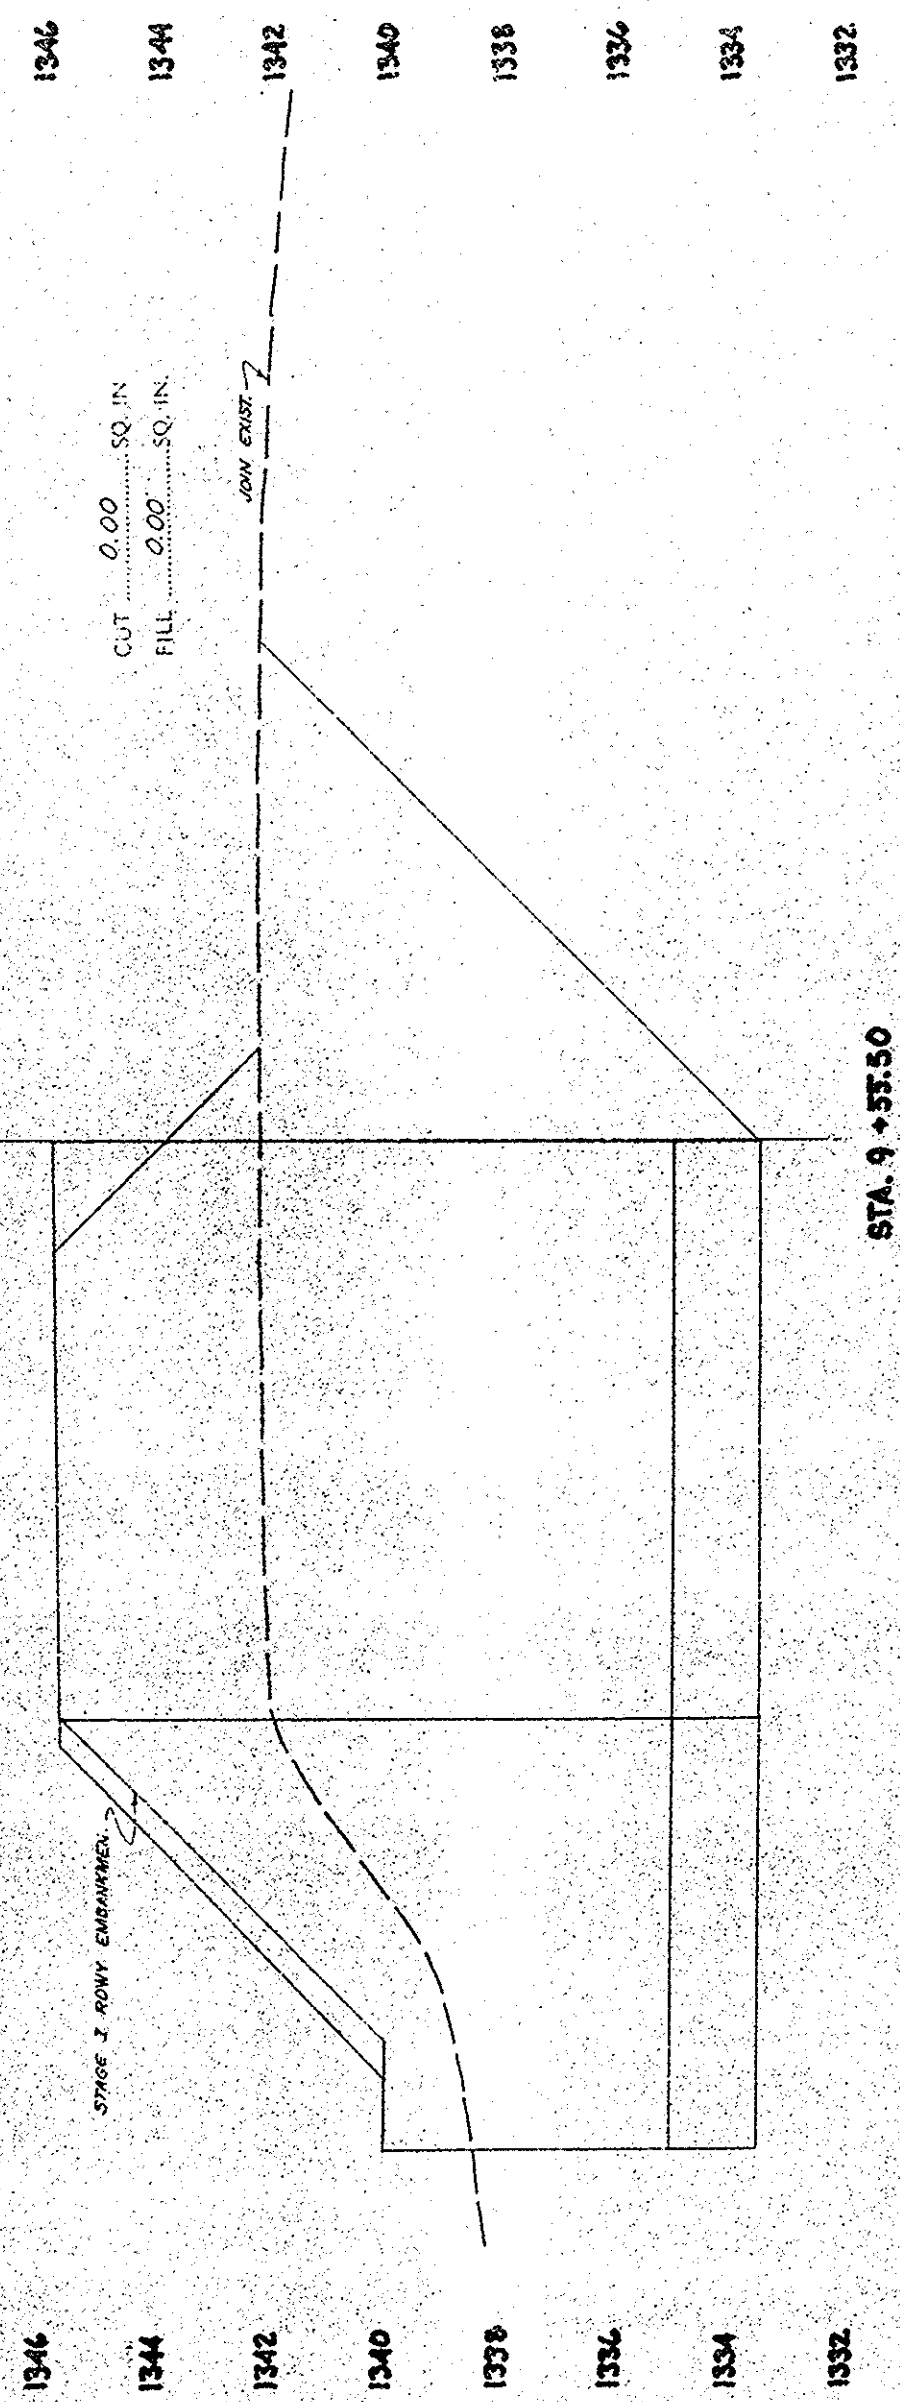

2/2 (067)