

COUNTY OF ORANGE
CALIFORNIA
COUNTY HIGHWAY COMMISSION



PLANS AND DETAILS
REINFORCED CONCRETE BRIDGE
SANTA ANA RIVER
TALBERT ROAD

SCALES
PLAN: 1 in. = 100 FEET
PROFILE: HOR. 1 in. = 100 Ft., VERT. 1 in. = 10 Ft.

AUG. 28, 1913.

Approved: *Daniel S. Halladay*
Chief Engineer

Richard Brown
R. L. Dixey
Highway Commission

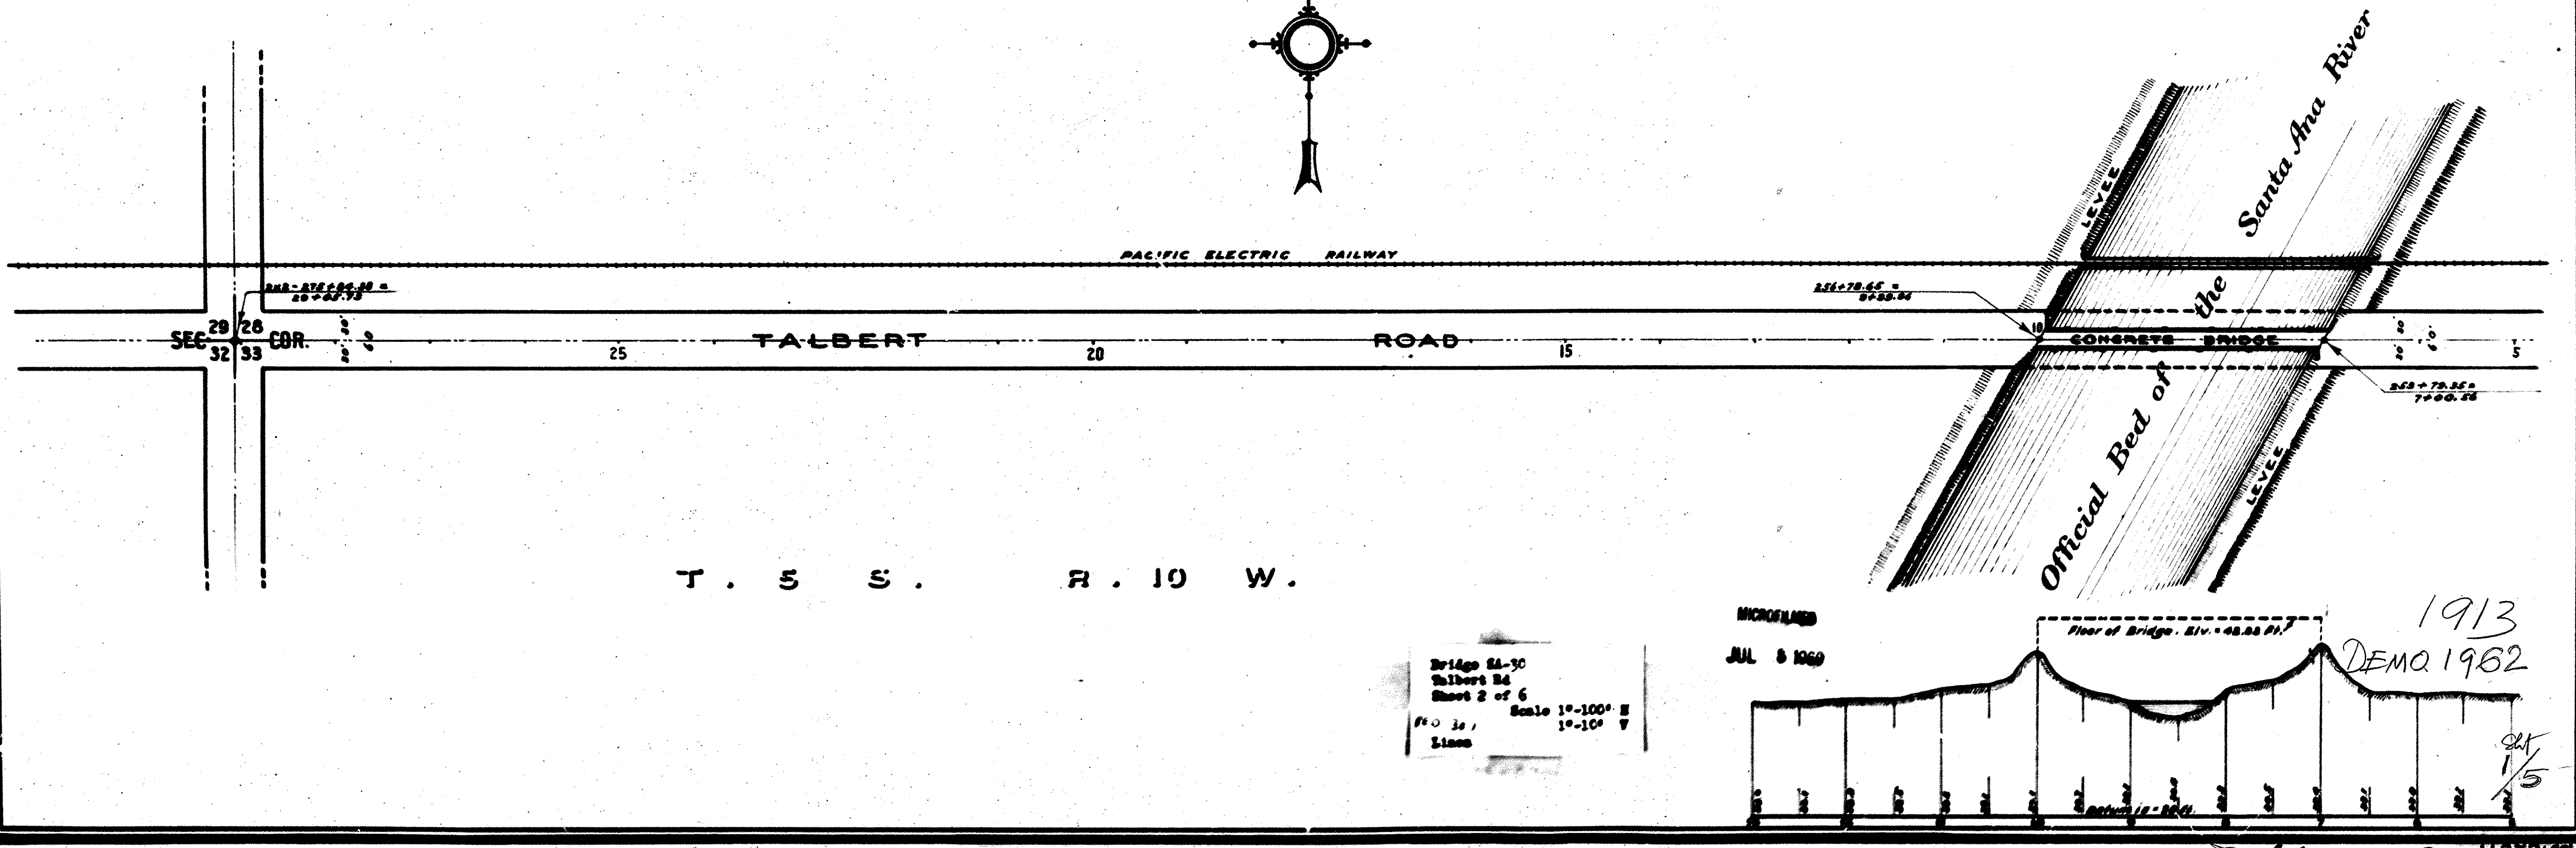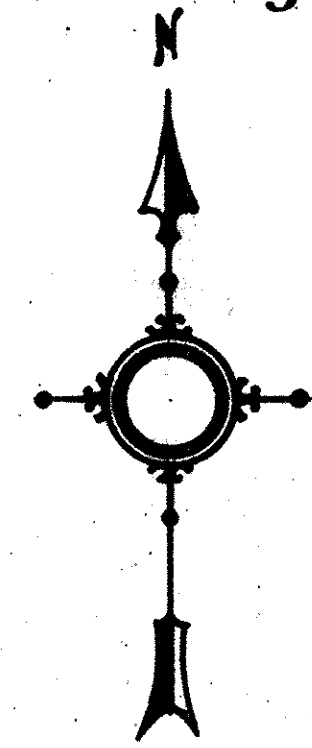

Bridge 24-30
Talbert Rd
Sheet 2 of 6
Scale 1"=100' H
1"=100' V

44-2962/7 SA-30