


ORANGE COUNTY HIGHWAY COMMISSION
DESIGN OF
REINFORCED CONCRETE BRIDGE OVER SANTA ANA RIVER
ON TALBERT ROAD.

Approved: *Daniel S. Halladay*
Chief Engineer
AUG. 28, 1913.

DETAILS OF REINFORCEMENT.
Scale 1/4" = 1'.

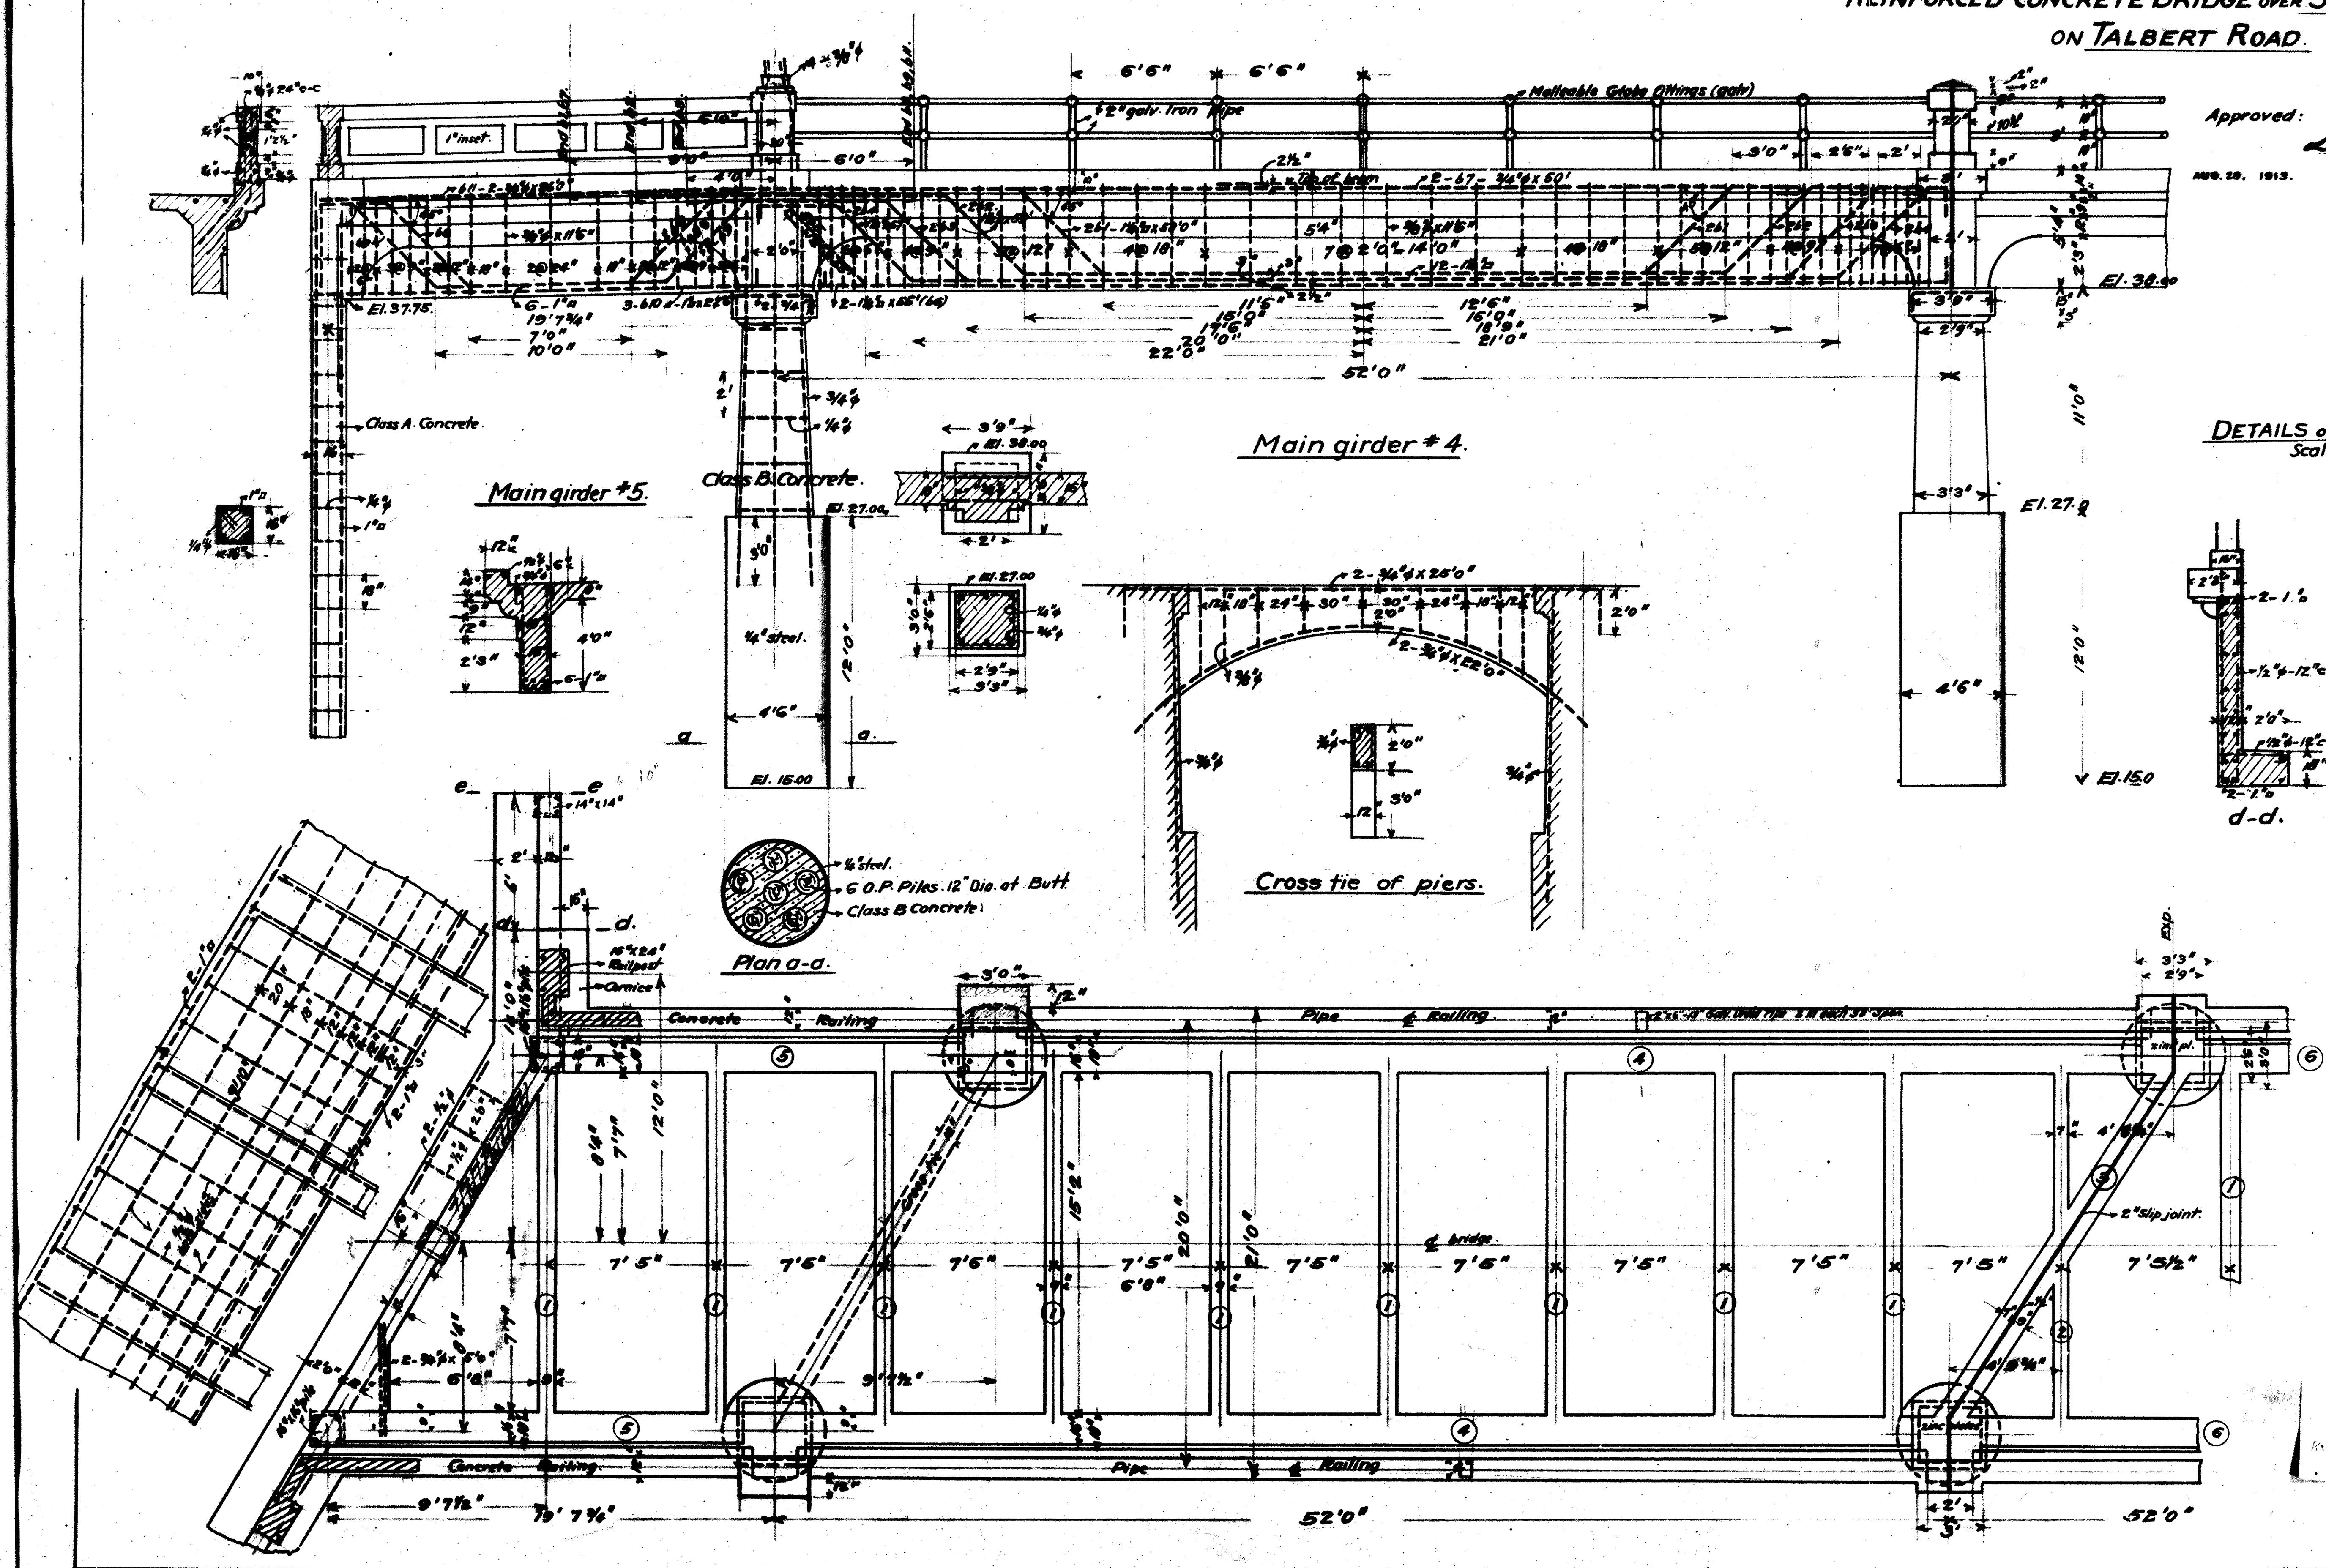

MICROFILMED
JUL 8 1960

Bridge SA-30
Talbert Rd
Sheet 3 of 6
Scale 1"=100' H
1"=10' V
1913
SRT 3/5
E. Rothenburg Eng
Plot 4/7 SA-30