
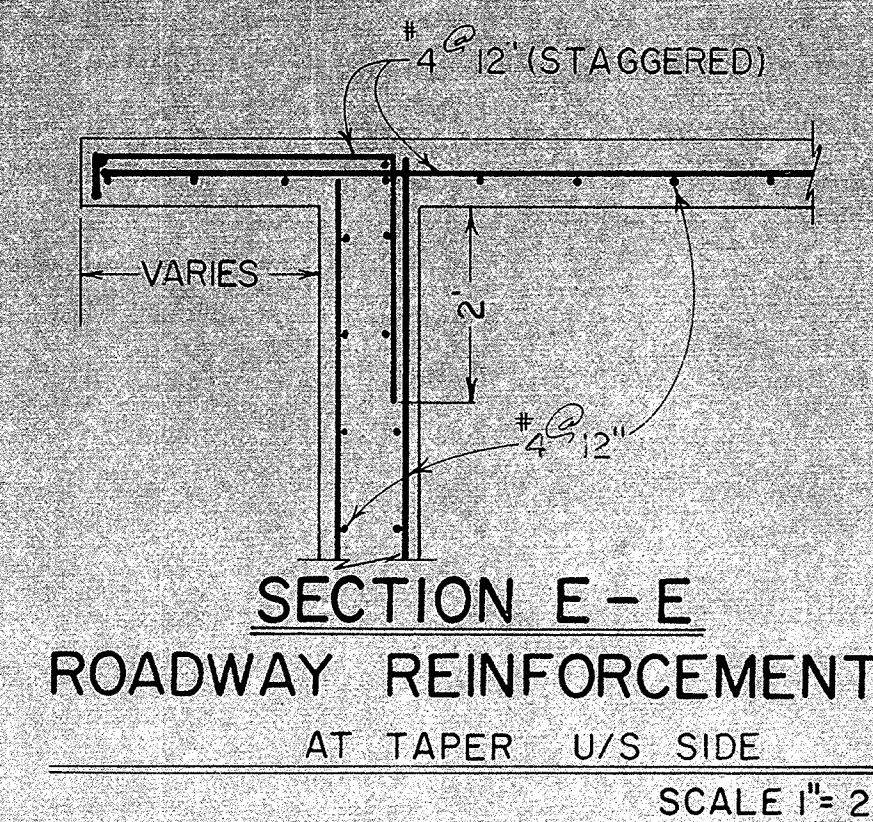
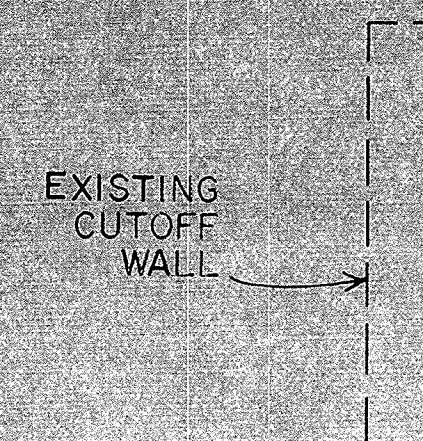
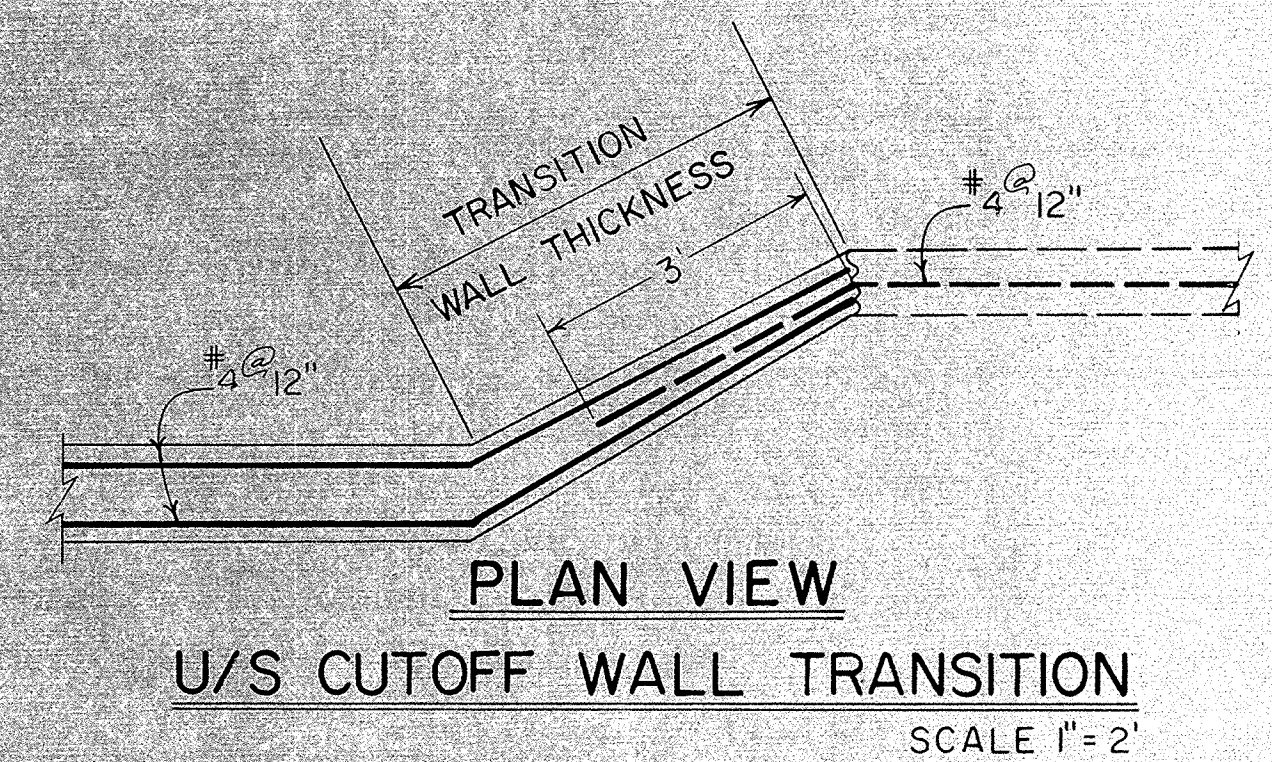
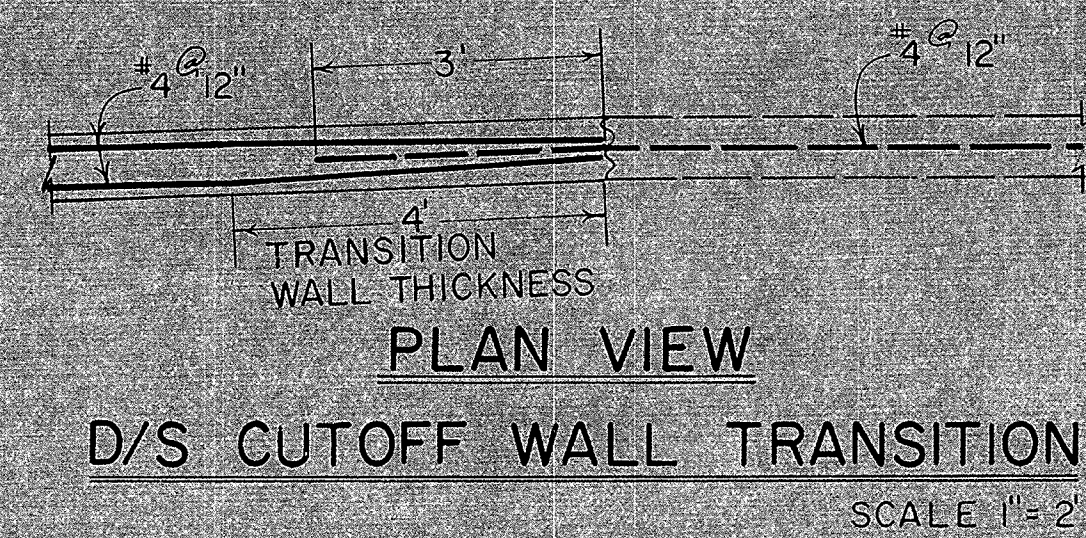
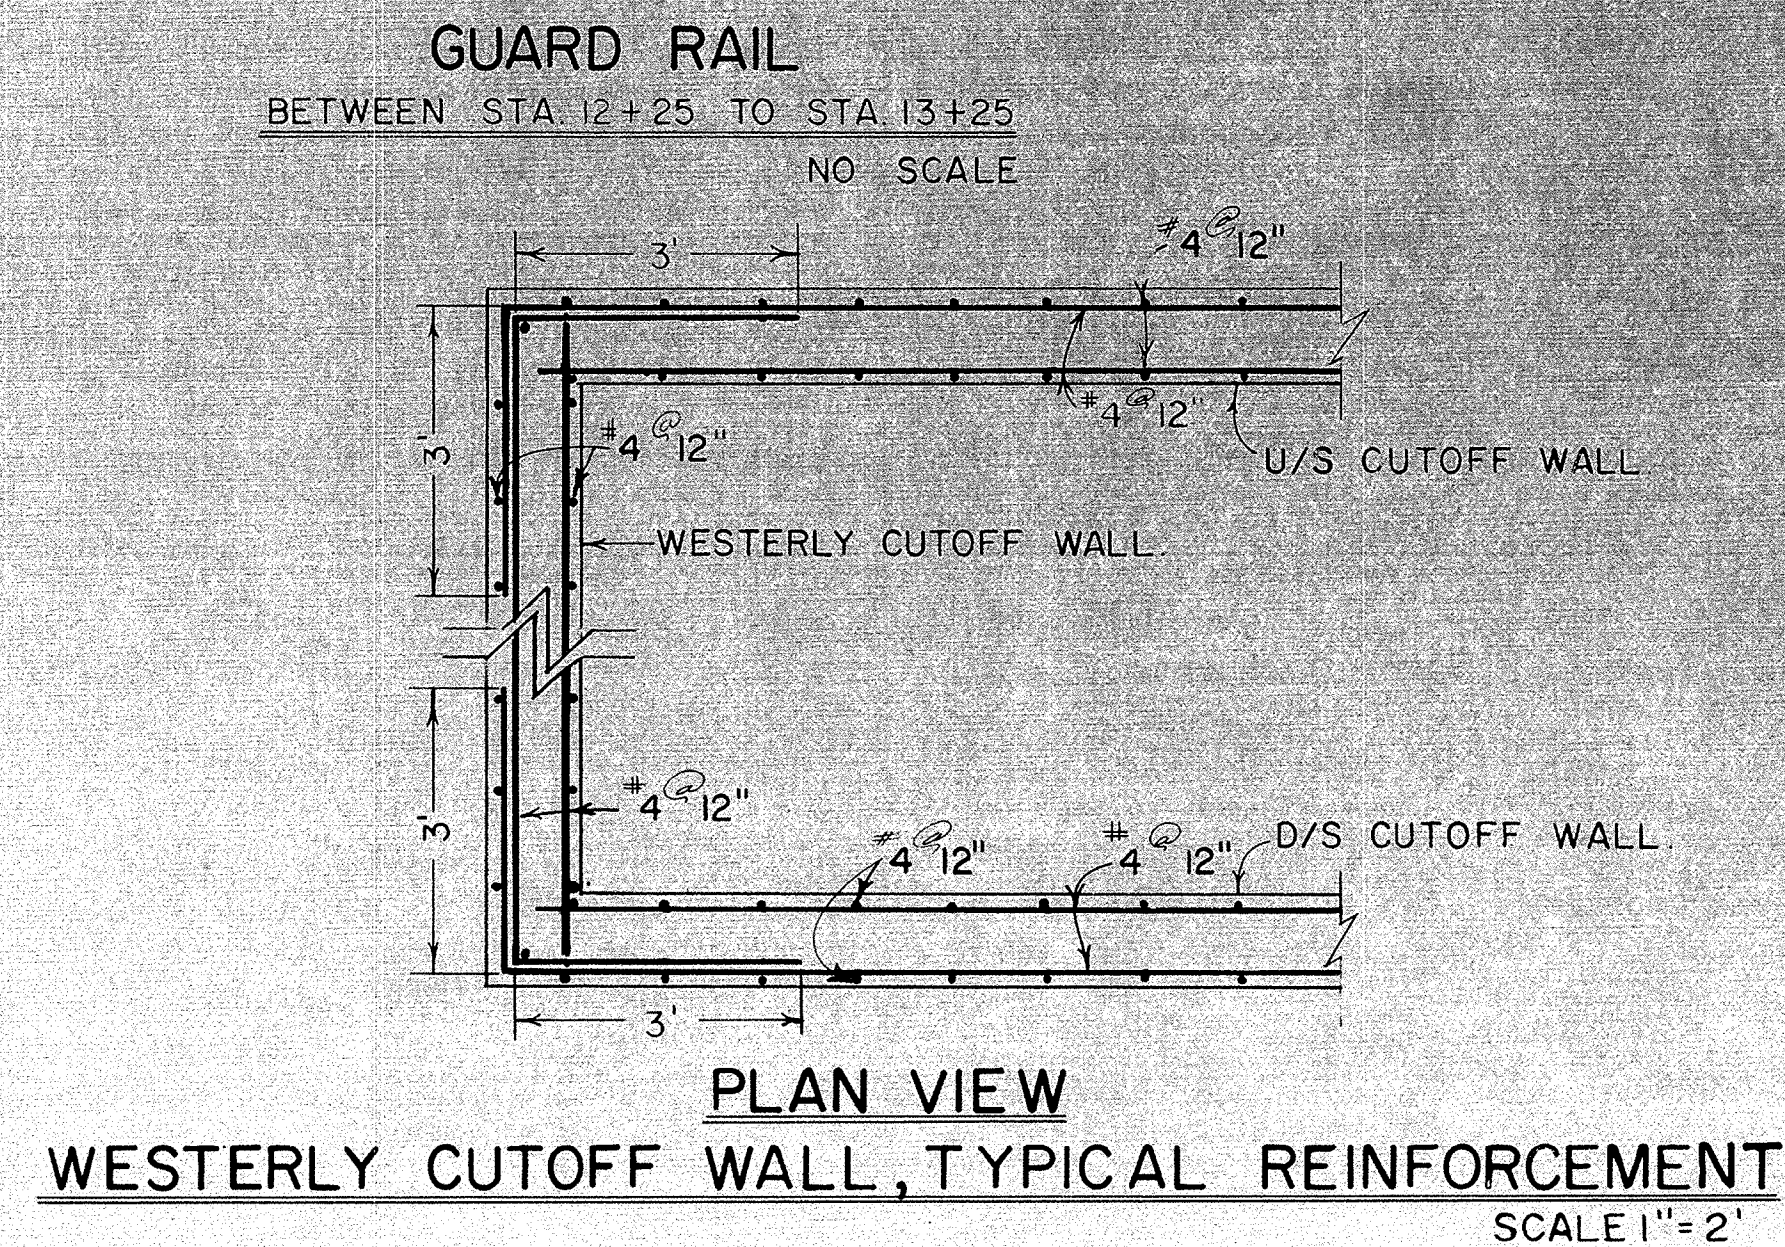
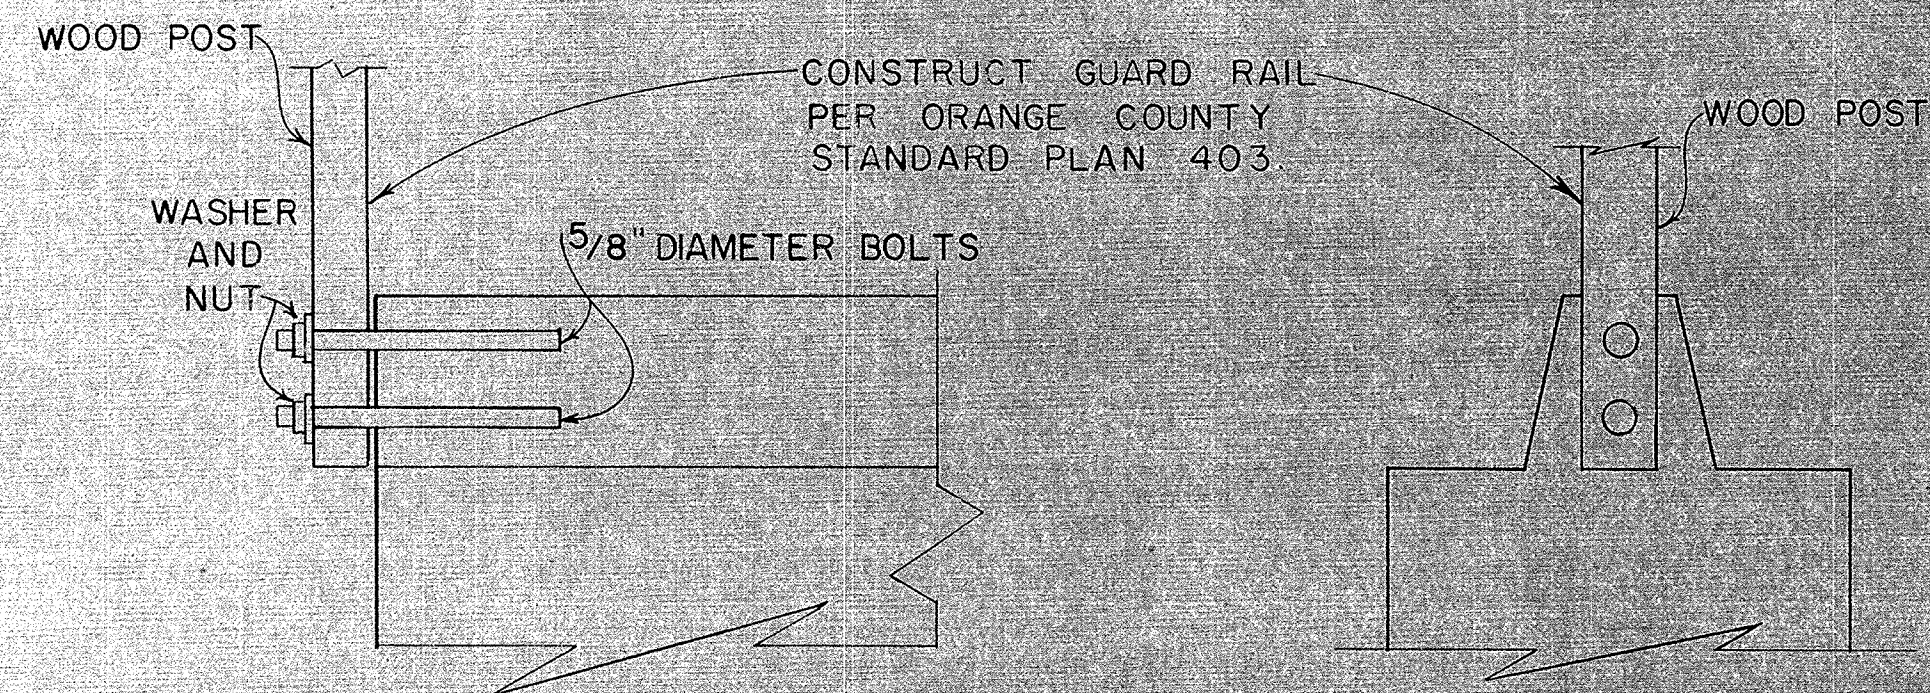


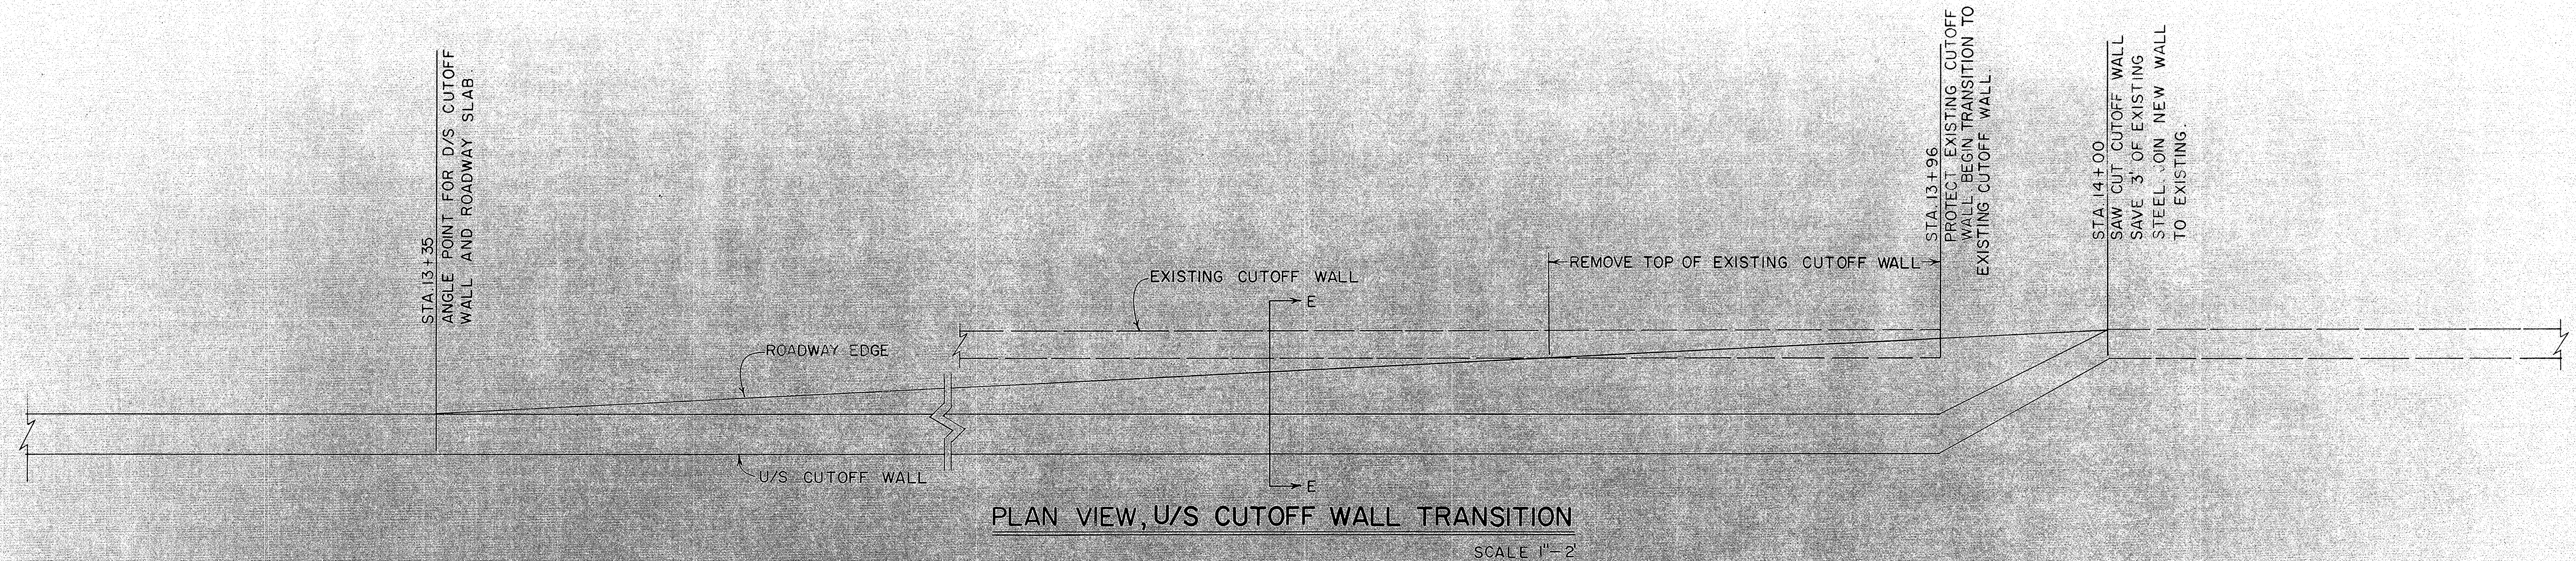

1 1/2 0 1 2
3 inches on original drawing

ORANGE COUNTY ENVIRONMENTAL MANAGEMENT AGENCY			
TRABUCO CANYON ROAD MISCELLANEOUS DETAILS			
MARK	DATE	DESCRIPTION	PREPARED UNDER SUPERVISION OF <i>M.A. Murphy</i> 9/1/80
DESIGNED H.S.H.			DATE
DRAWN <i>R.C.</i> CHECKED H.S.H.			7
SCALE AS SHOWN		DATE 8-80	DWG. NO.

DR 20 13306