
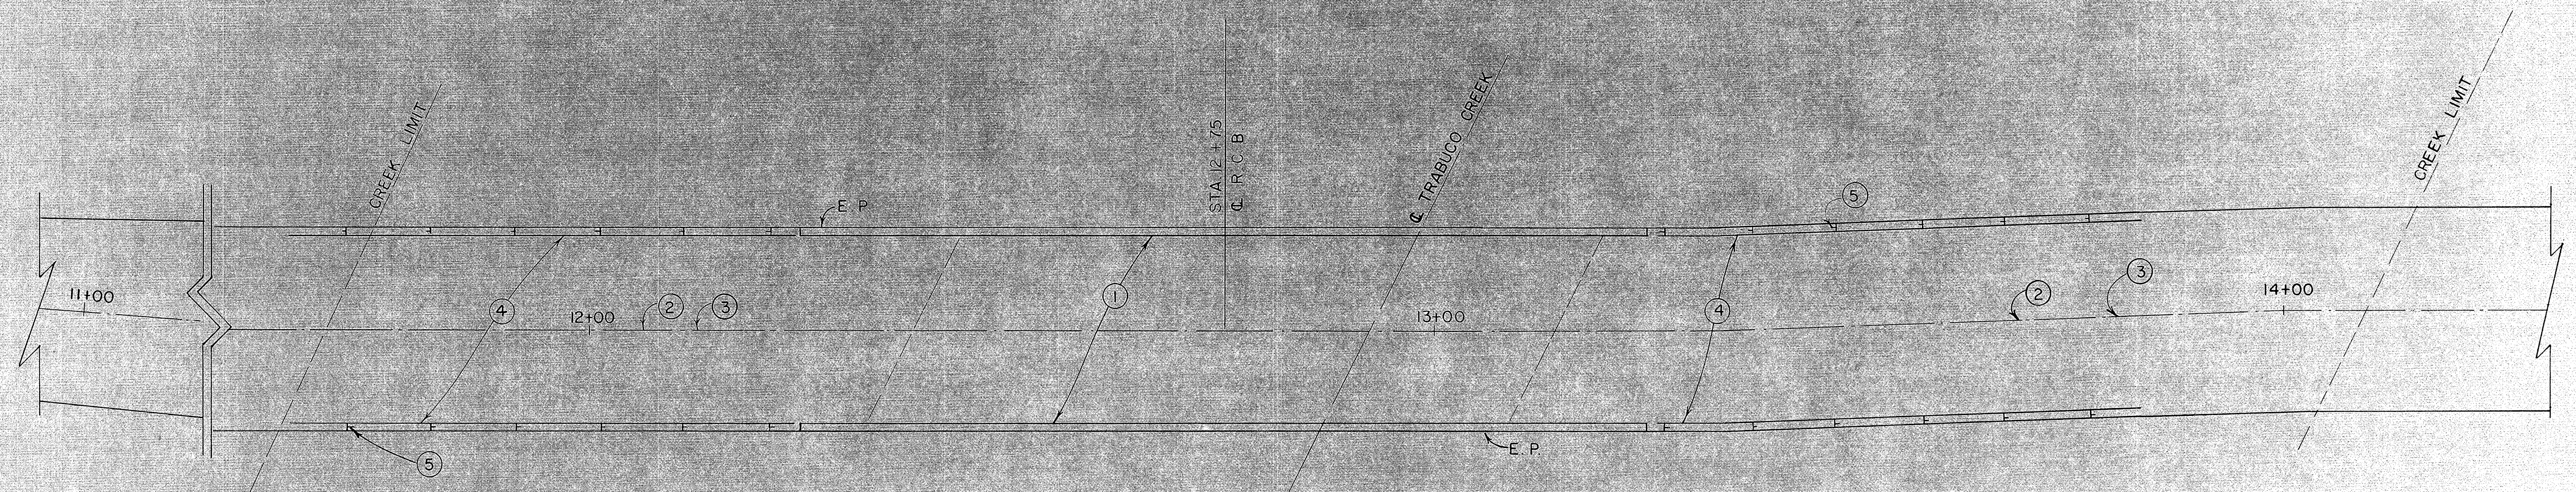


CONSTRUCTION NOTES

- ① Metal beam guard rail. Sta. 12+25 to Sta. 13+25.
- ② Double yellow to match existing striping.
- ③ Type D, two way yellow reflective marker, one on each line. 10'± on center. Sta. 12+00± to Sta. 14+00±
- ④ 8" solid white, 60'± of length. 1' from edge of pavement.
- ⑤ Type L 10'± on center, see details on this sheet.

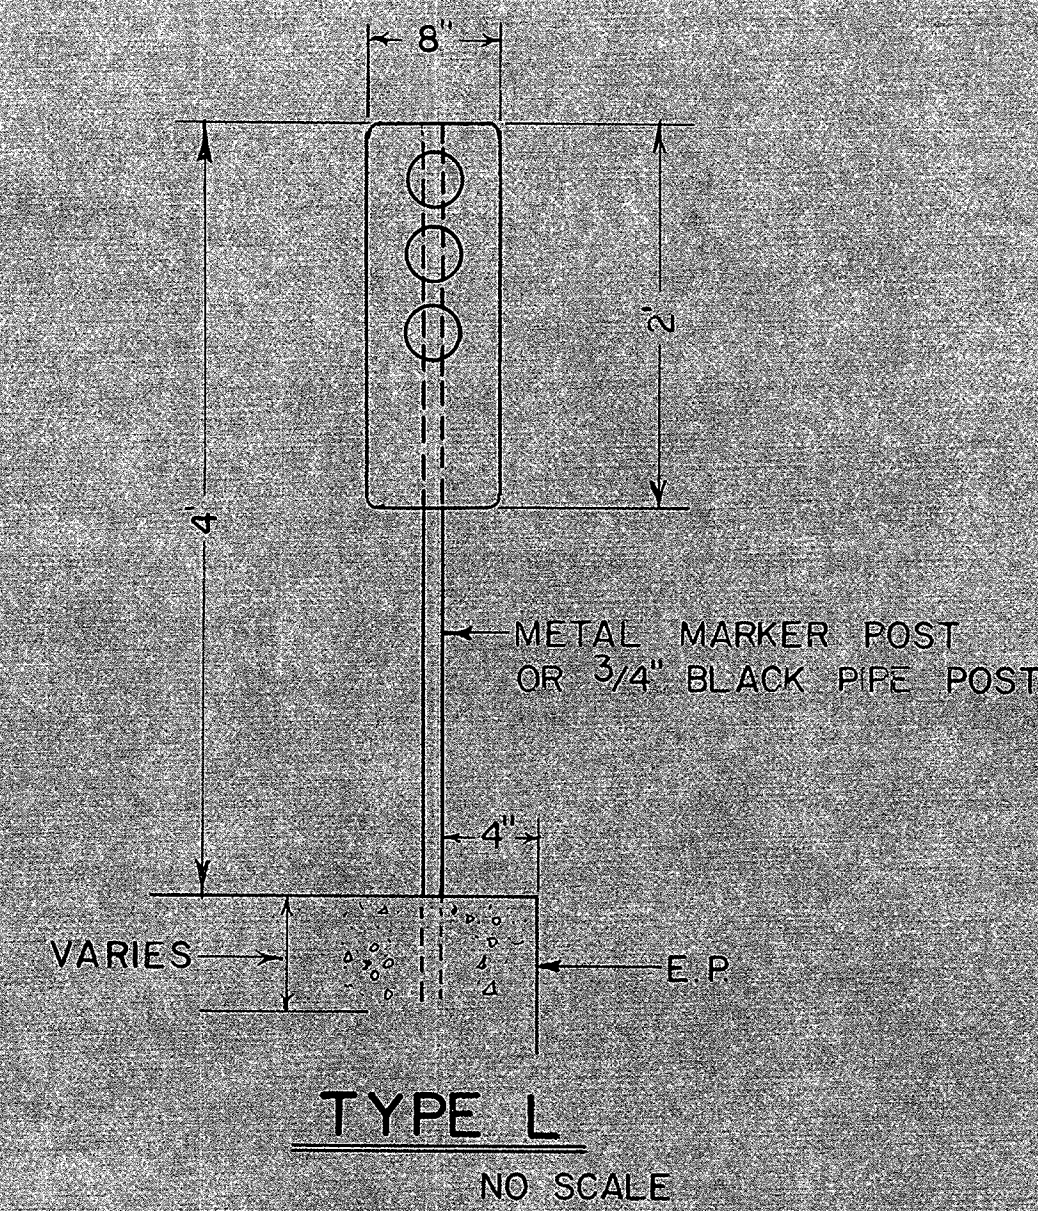

1 1/2 0 1 2
3 inches on original drawing

ORANGE COUNTY ENVIRONMENTAL MANAGEMENT AGENCY			
TRABUCO CANYON ROAD SIGN & STRIPING DETAILS			
MARK	DATE	DESCRIPTION	PREPARED UNDER SUPERVISION OF <i>M.L. Murphy</i> 8/19/00
REVISIONS			DATE
DESIGNED	M.M.H.	SCALE	DATE
DRAWN	<i>H.C.</i>	CHECKED	H.S.H.
AS SHOWN			DWG. NO.
			9

DR 20 13306