
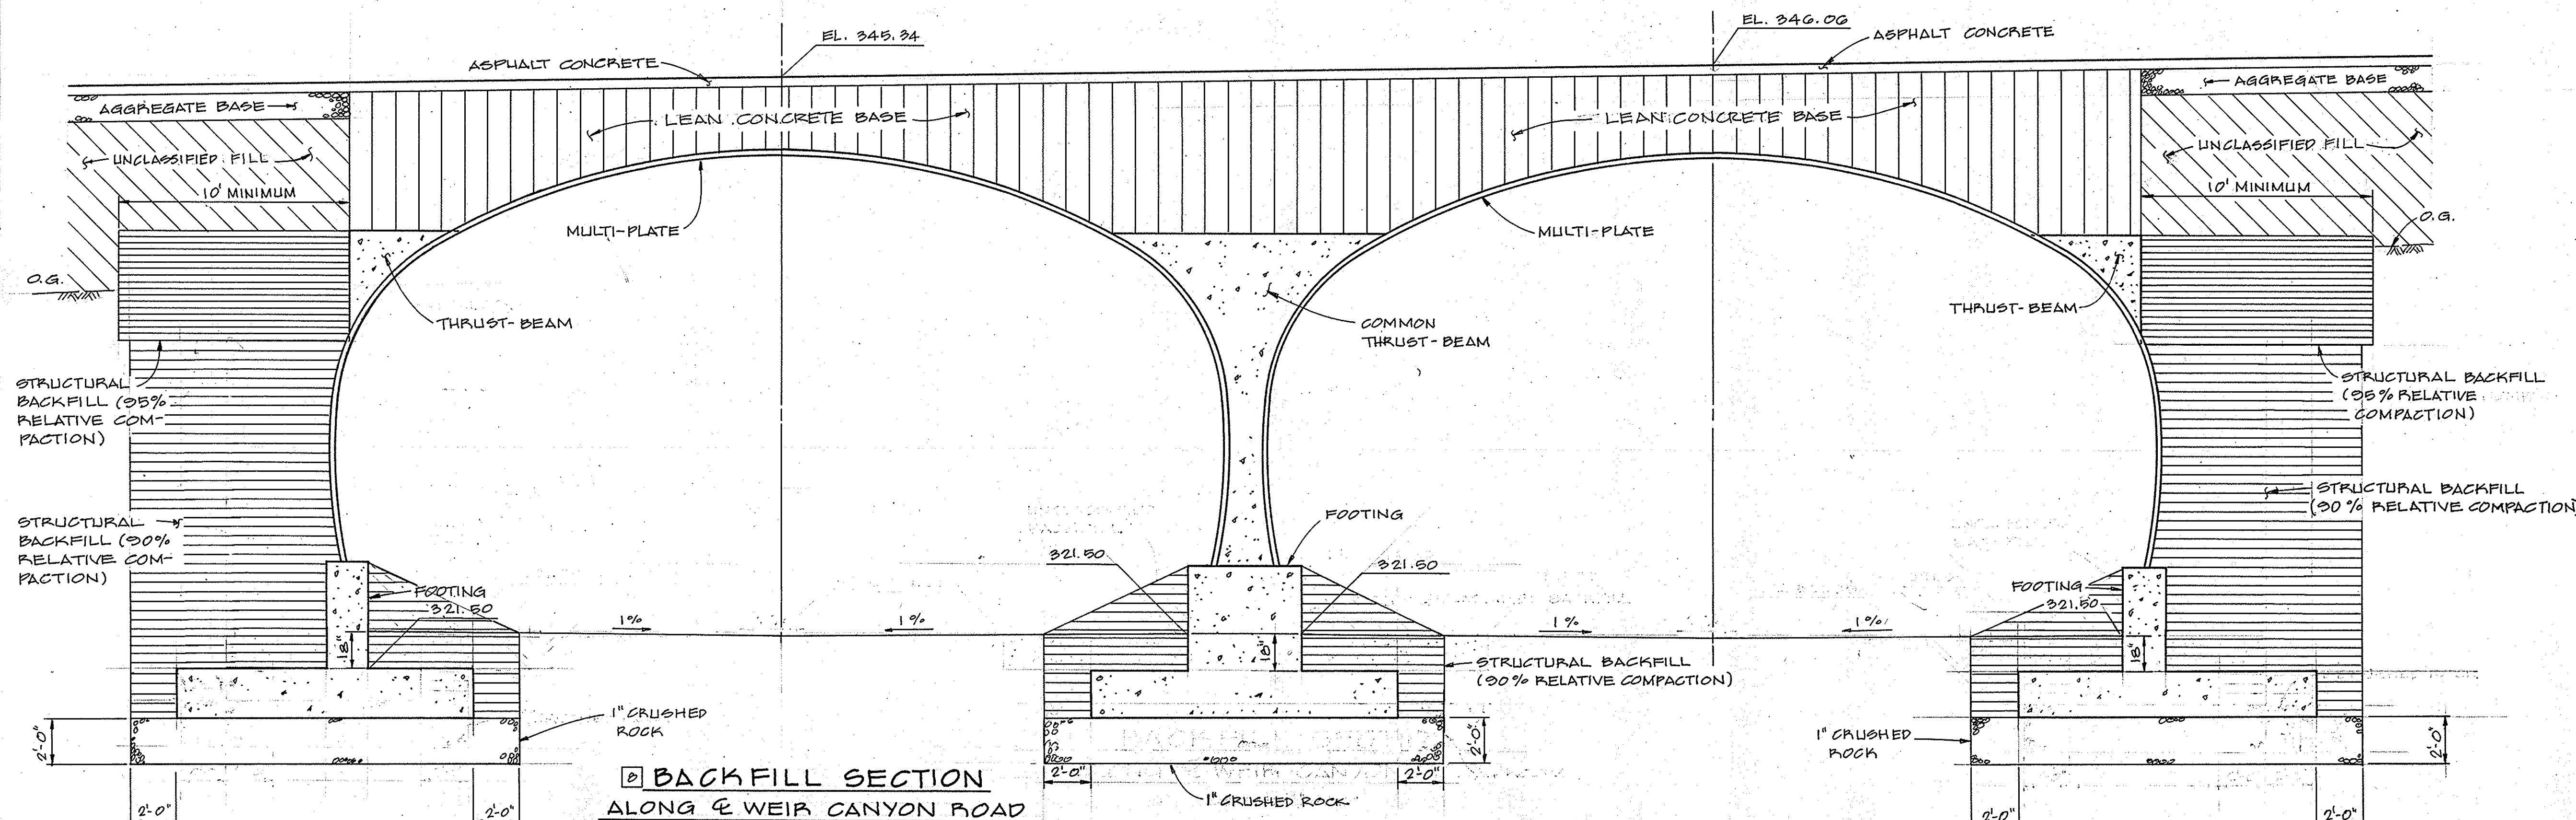


CONSTRUCTION NOTES

- 8 CONSTRUCT COMMON THRUST-BEAM PER DETAIL ON SHEET AND SHT. U-4
- 9 CONSTRUCT THRUST-BEAM PER DETAIL ON SHT. U-4
- 10 CONSTRUCT BASE CHANNEL PER DETAIL ON SHEET U-4.
- 11 CONSTRUCT RING BEAM PER THIS SHEET AND ON BEAM DETAILS ON SHEET. U-4.
- 12 CONSTRUCT MULTI-PLATE RING BEAM TIE-DOWN ASSEMBLY PER DETAIL ON SHEET. U-4.
- 13 DIMENSIONS FROM FACE OF CONCRETE TO STEEL SHALL BE 1/2" CLEAR UNLESS OTHERWISE SHOWN.
- 14 FOOTING DESIGNS ARE BASED ON PRELIMINARY INFORMATION AND ARE SUBJECT TO REVISION PENDING FINAL MULTI-PLATE DESIGN AND SHOP DRAWING SUBMITTALS OF THE CONTRACTOR.
- 15 SECTION IS BASED ON PRELIMINARY INFORMATION. CONTRACTOR SHALL PERFORM NECESSARY DESIGNS AND SUBMIT APPROPRIATE DRAWINGS OF THIS SECTION AS REQUIRED BY THE SPECIFICATIONS.

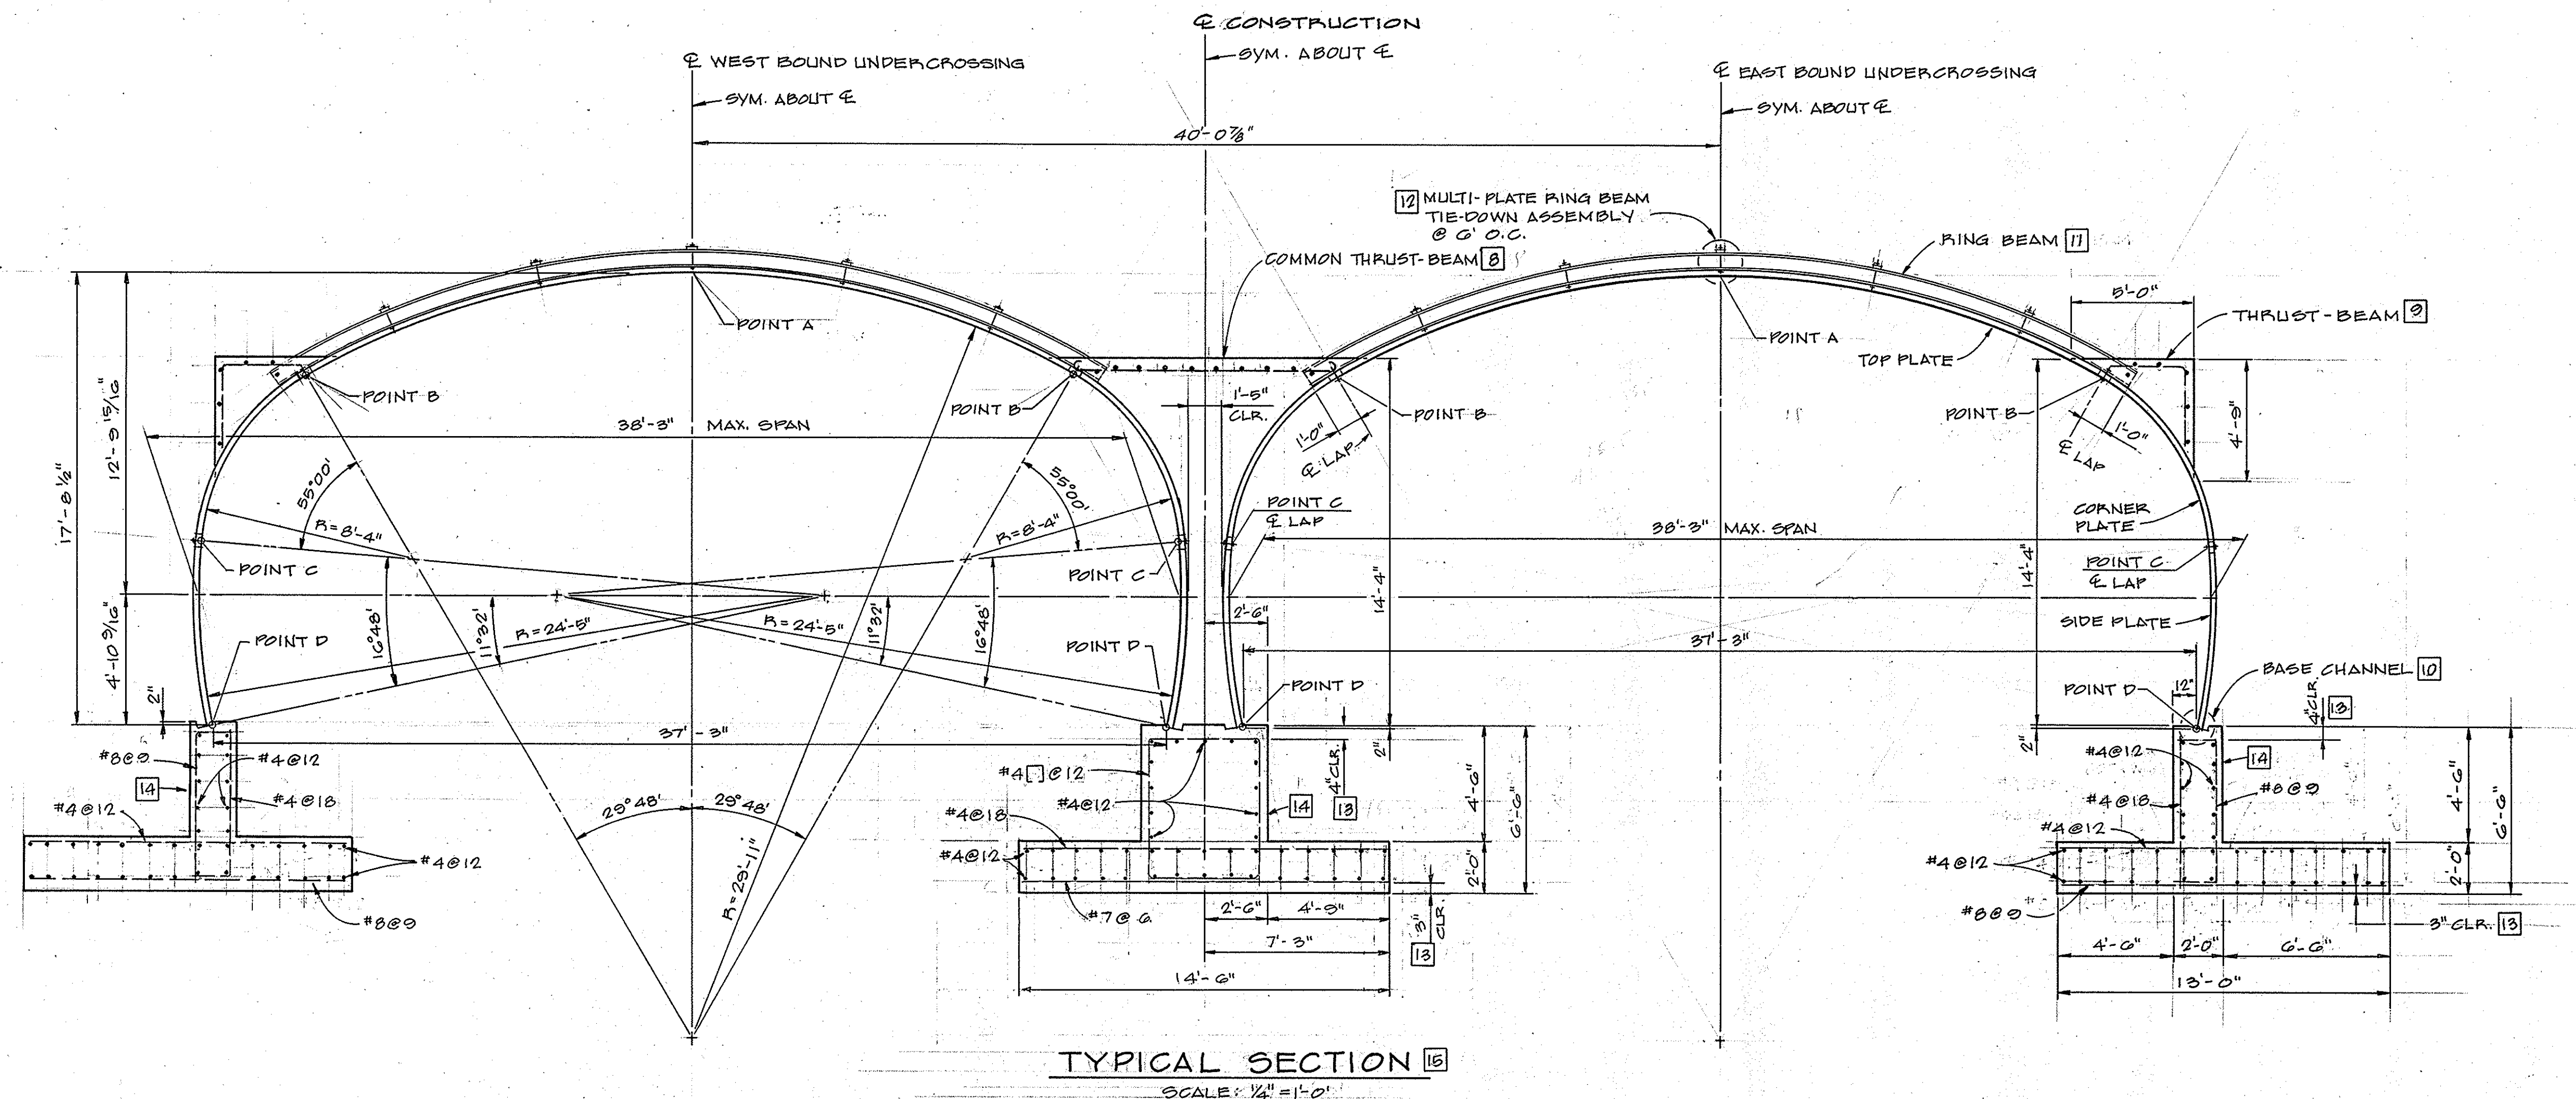

1 1/2 0 1 2
3 inches on original drawing

ORANGE COUNTY ENVIRONMENTAL MANAGEMENT AGENCY			
WEIR CANYON ROAD UNDERCROSSING TYPICAL SECTIONS			
MARK	DATE	DESCRIPTION	PREPARED UNDER SUPERVISION OF <i>John W. Pulver</i>
DESIGNED		B.A.B.	DATE
DRAWN		B.Y.L.	CHECKED J.W.P.
SCALE		AS SHOWN	DWG. NO.
DATE		AUG. '82	SHEET
			U-3