




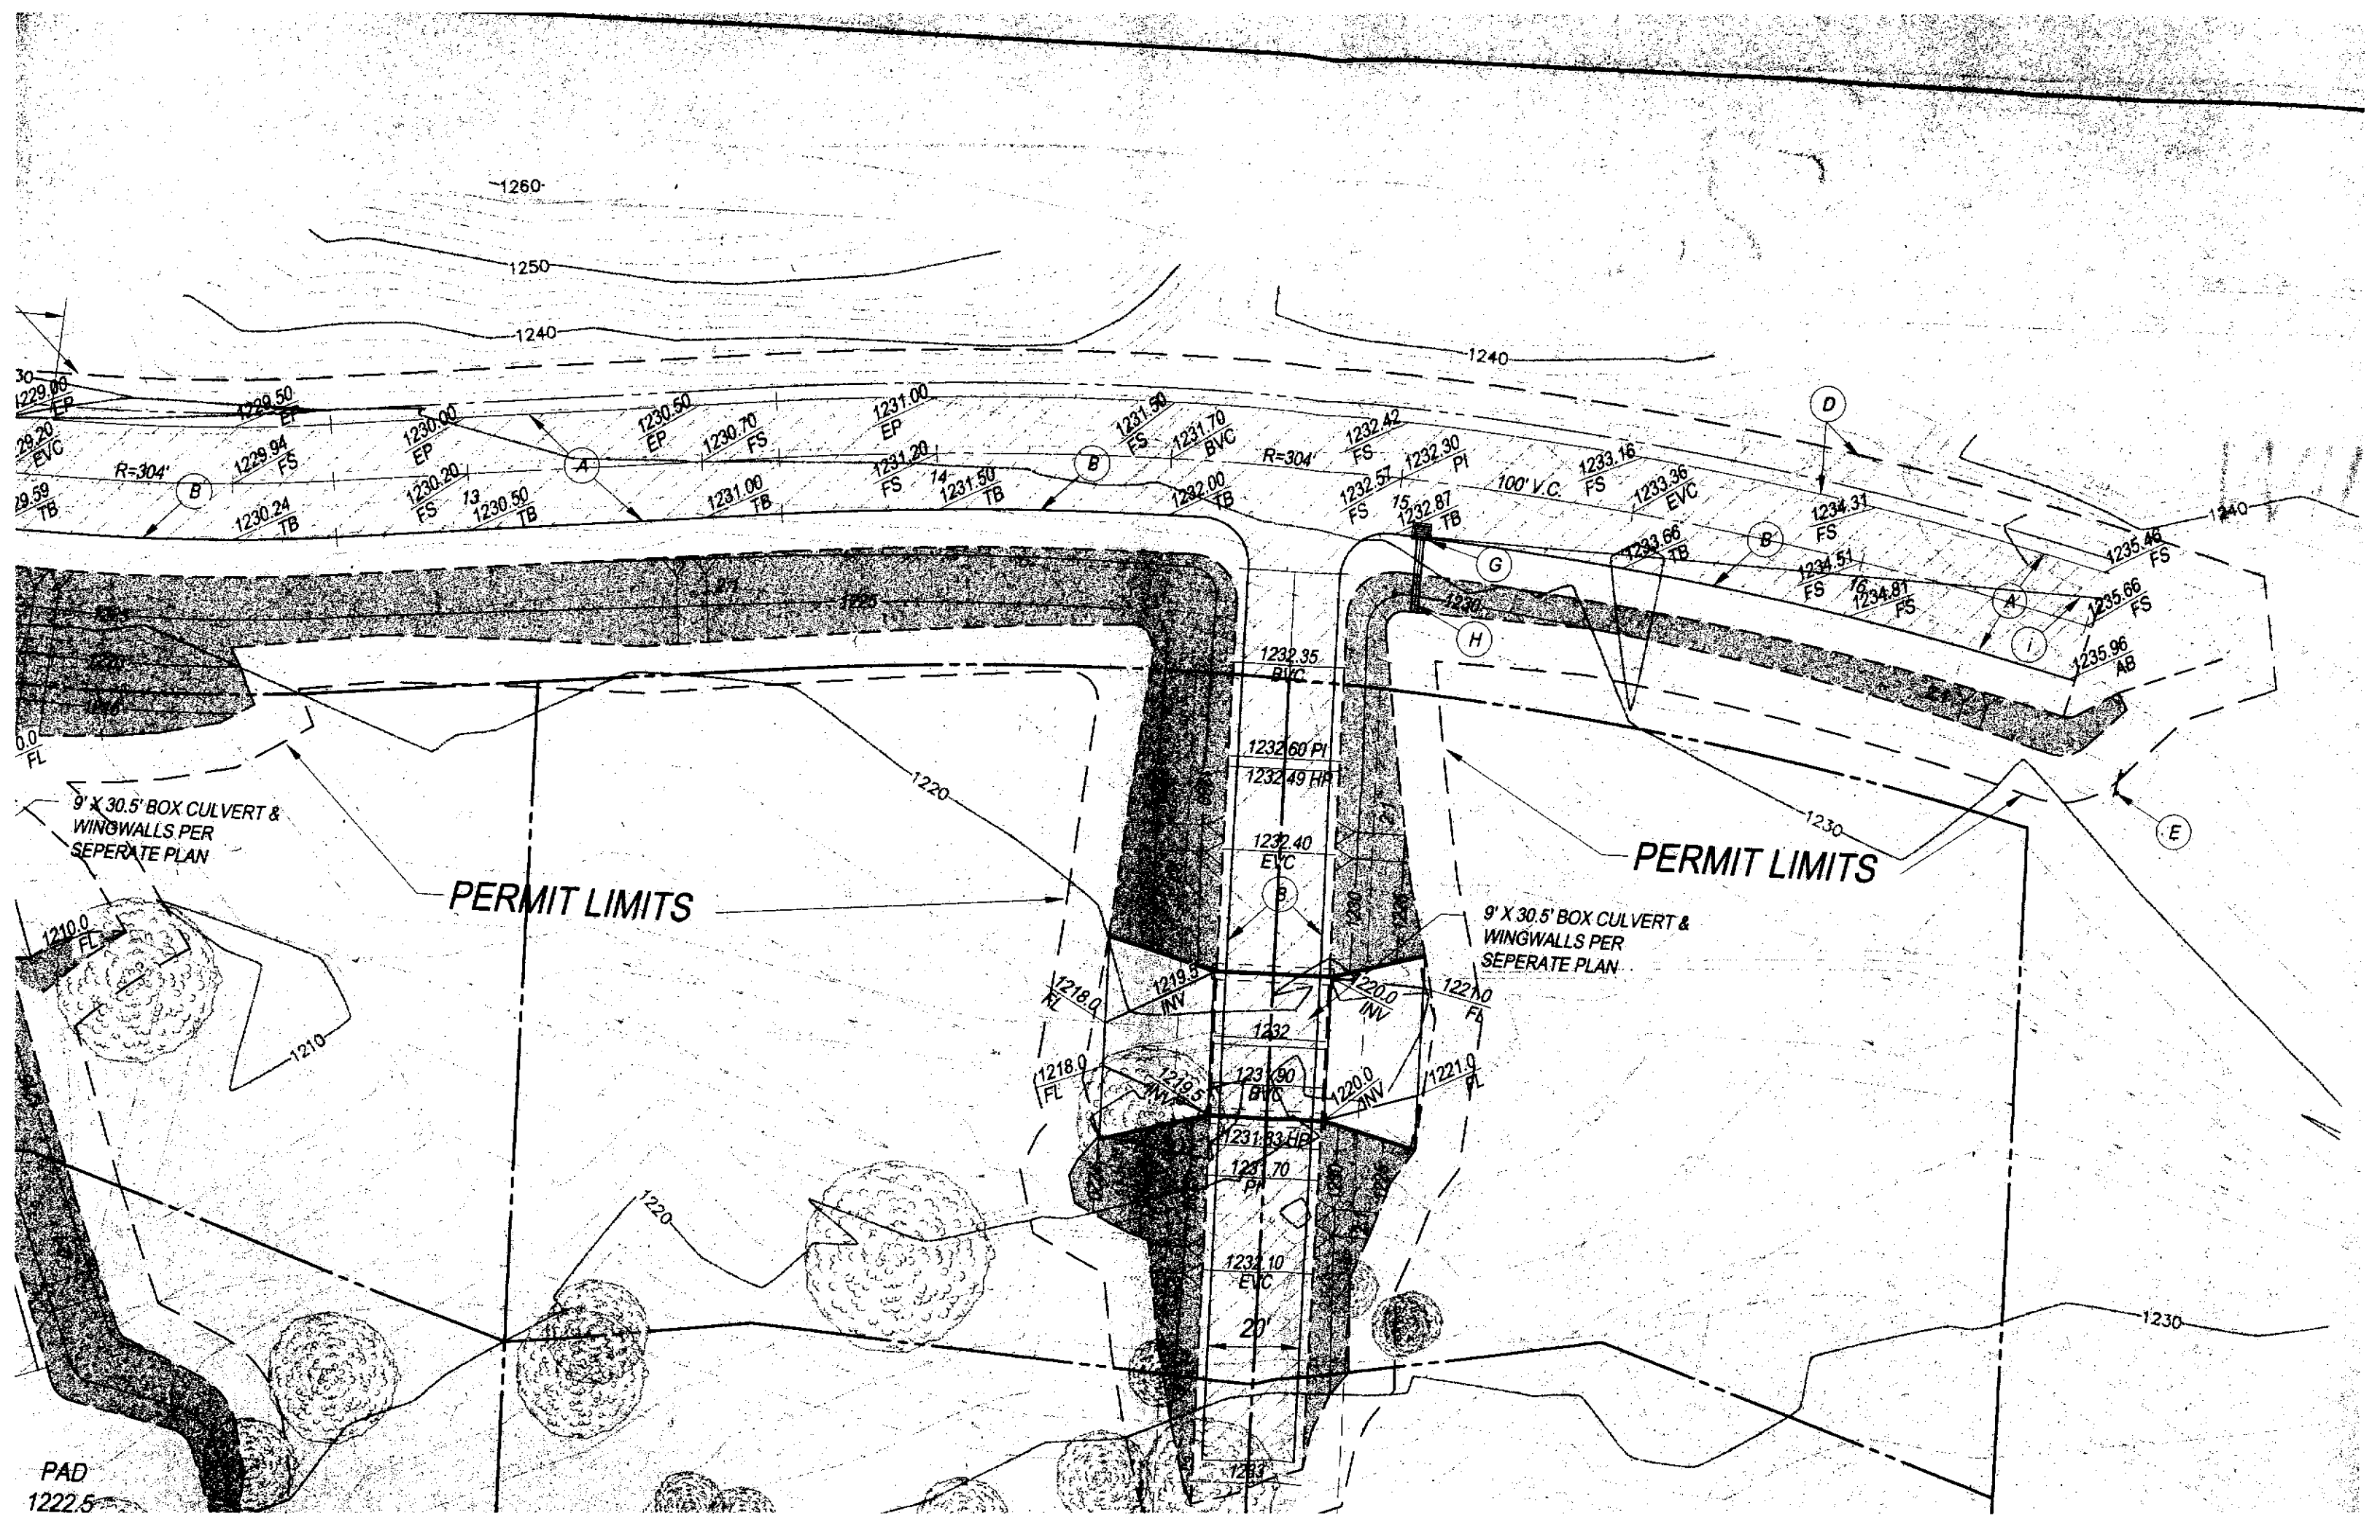


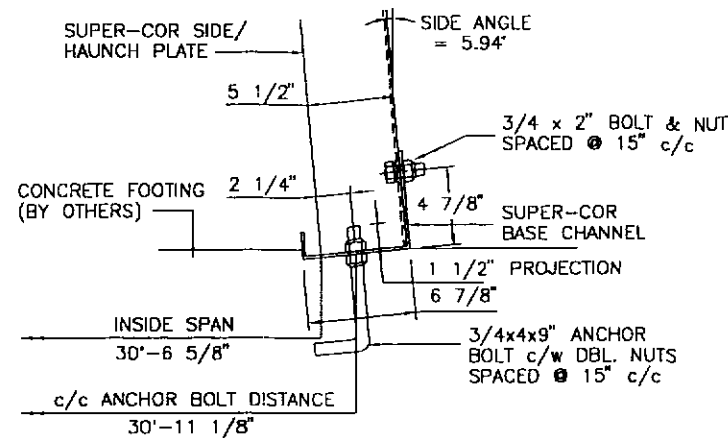


1 DETAIL - BASE CHANNEL

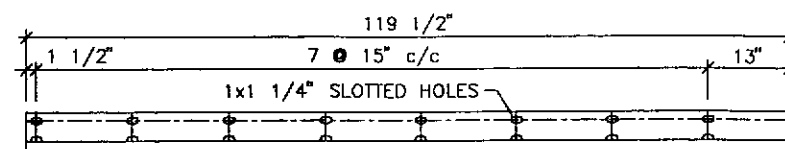


2 DETAIL - TYPE 'A' CHANNEL
- 8 pcs REQUIRED

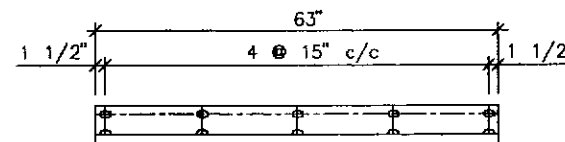

3 DETAIL - TYPE 'B' CHANNEL
- 4 pcs REQUIRED

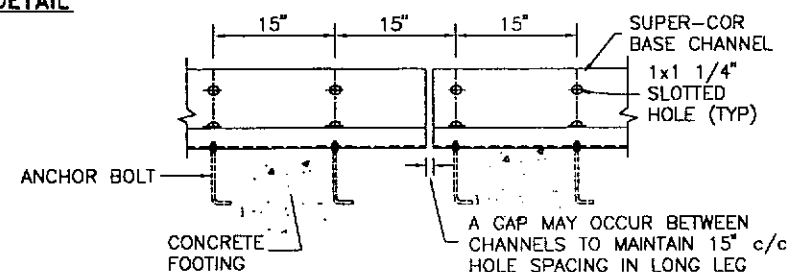

4 DETAIL - CHANNEL SPACING

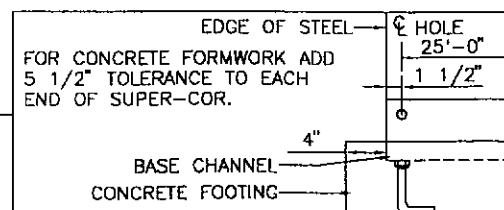[illegible]

5.2 ANCHOR BOLTS FOR CAST-IN-PLACE FOOTING PROVIDED BY ATLANTIC INDUSTRIES LIMITED.

REV. No.	DATE	BY	DESCRIPTION

 THIS DRAWING IS THE PROPERTY OF ATLANTIC INDUSTRIES LTD. AND MAY CONTAIN PROPRIETARY INFORMATION. WRITTEN APPROVAL MUST BE GIVEN BY ATLANTIC INDUSTRIES LTD. BEFORE ANY OF THE INFORMATION CONTAINED HEREIN IS USED FOR ANY PURPOSE OTHER THAN THAT FOR WHICH IT WAS ISSUED. THIS DRAWING SHALL BE RETURNED TO ATLANTIC INDUSTRIES LTD. UPON REQUEST.

Atlantic Industries Limited

TWO ONLY A.I.L. SC-418 SUPER-COR BOX CULVERT STRUCTURES
30'-6 5/8" SPAN x 9'-0 1/4" RISE x 25'-0" B.C.L.
ENDS SQUARE. PERIPHERY = 315

WILLIAMS SPRINGS LLC, ORANGE COUNTY, CALIFORNIA	CUSTOMER REF. #
---	-----------------

	DATE	CADD FILE	AIL ENG'G #	BRANCH P.O.	PAGE No
DESIGNED		00BC103C	00-BC-103		1 OF 3
CHECKED	JWS	1/24/01	DRAWING NUMBER 00-BC-103		
DRAWN	AC	11/22/00			