


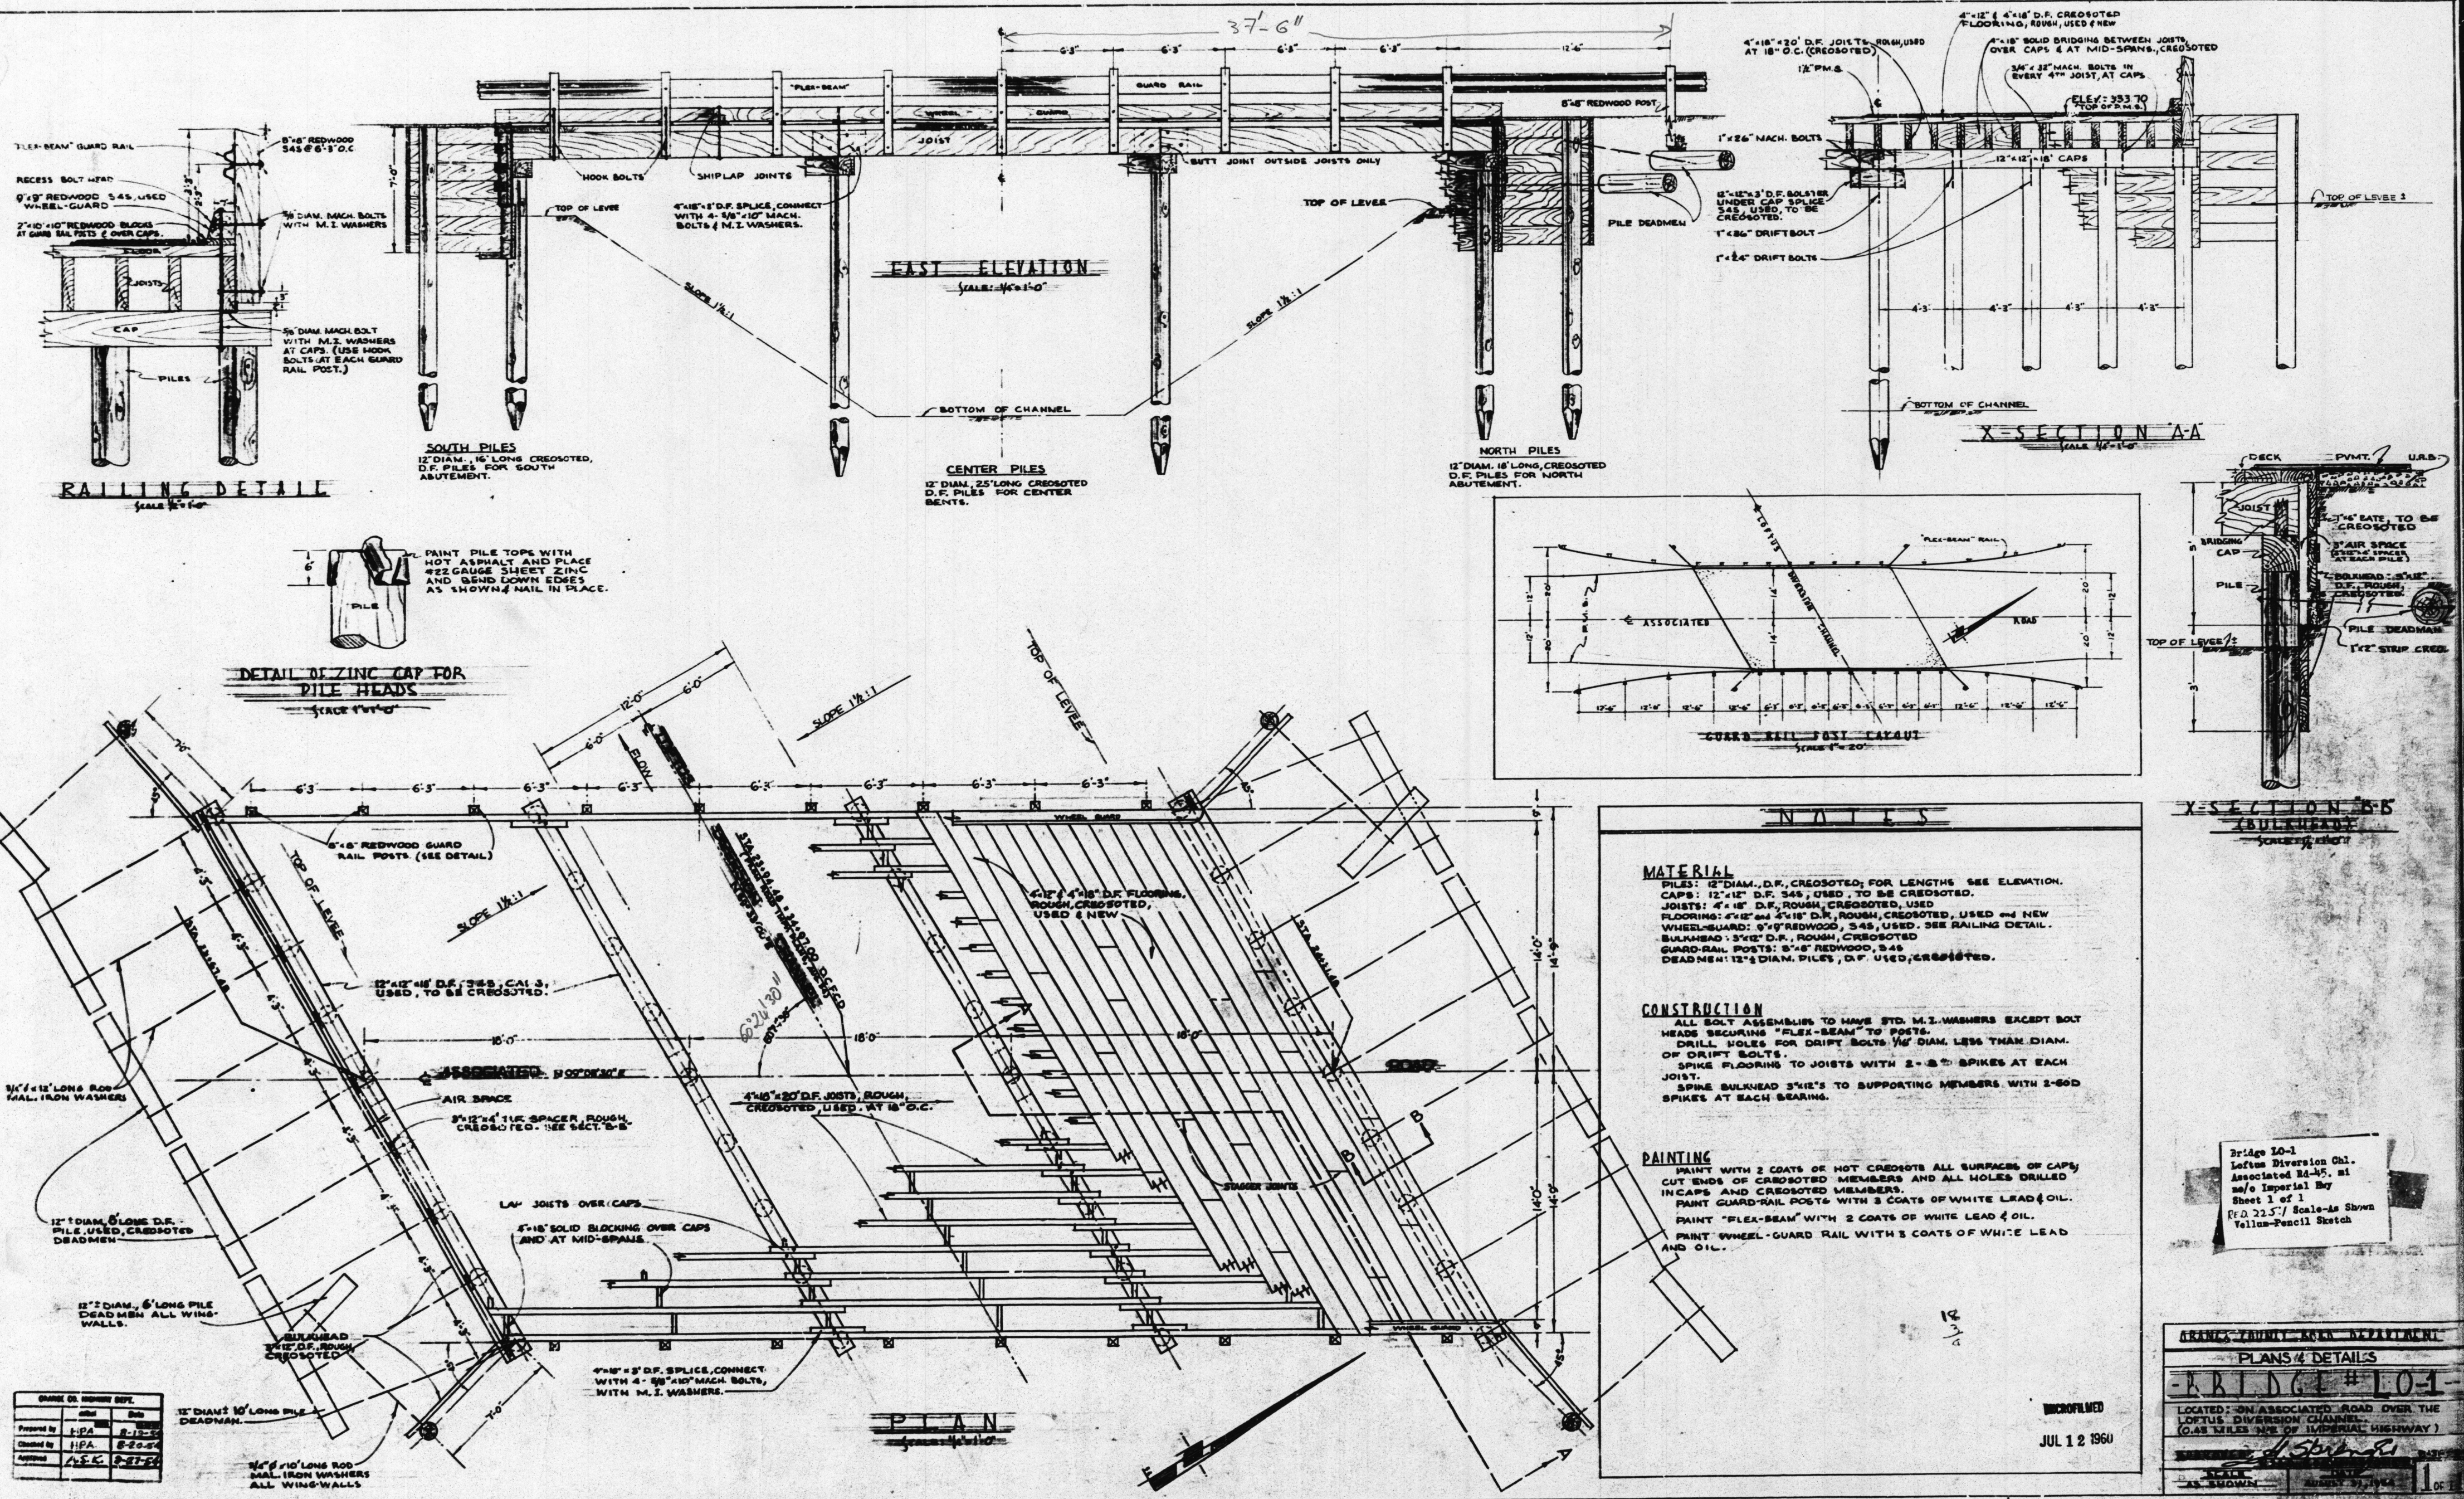

SKW = 29° 35' 30"
L = 75'
W = 28'

#14526
LO-1
ASSOCIATED RD.
OVR LOFTUS DIVERSION CHANNEL.
(0.45 MI N/E OF IMPERIAL HWY)
Thomas: 739-D1