


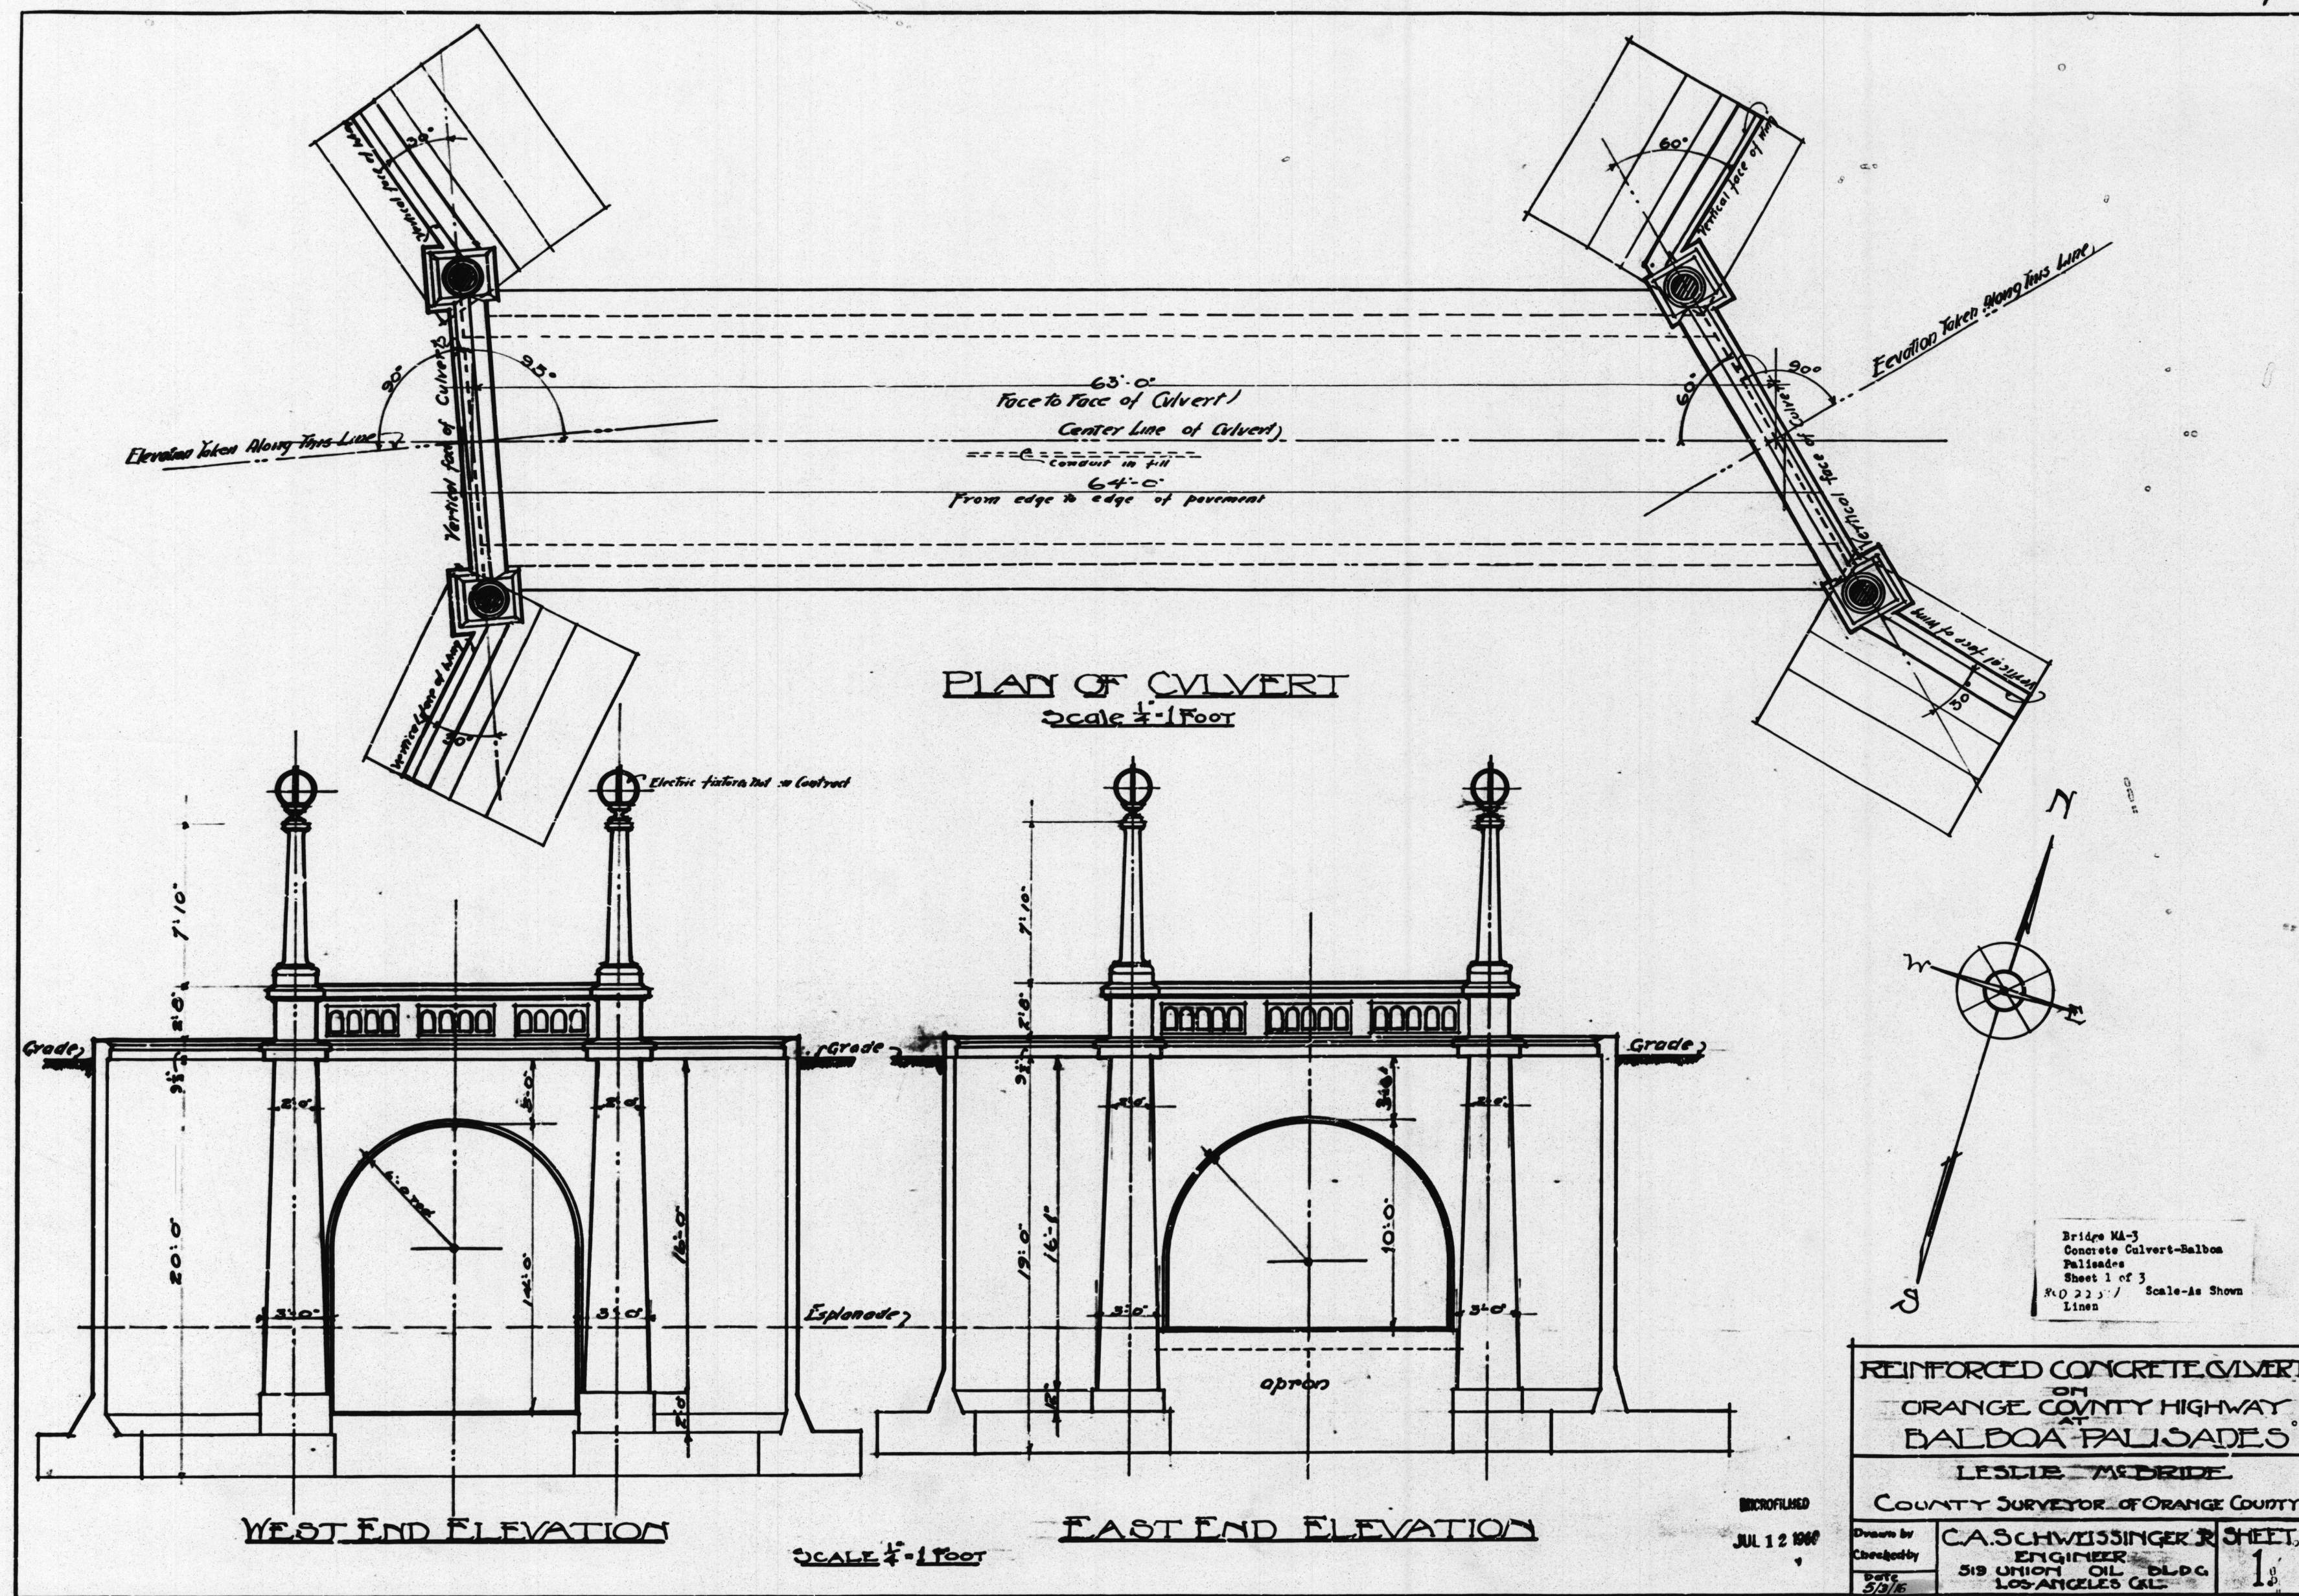

Bridge MA-3
Concrete Culvert-Balboa
Palisades
Sheet 1 of 3
R.O. 23' / Scale as Shown
Lines

REINFORCED CONCRETE CULVERT	
ON	
ORANGE COUNTY HIGHWAY	
BALBOA PALISADES	
LESLIE W. DEWIDE	
COUNTY SURVEYOR OF ORANGE COUNTY	
Drawn by	C.A. SCHWEISSINGER & SONS
Checked by	ENGINEER
Date	5/15/16
SIS UNION OIL BLDG LOS ANGELES CAL.	
SHEET 1	

MICROFILMED
JUL 12 1966

L = 63'
W = 14'

#14533
(MA-3)
BALBOA PALISADES CULVERT
1916