

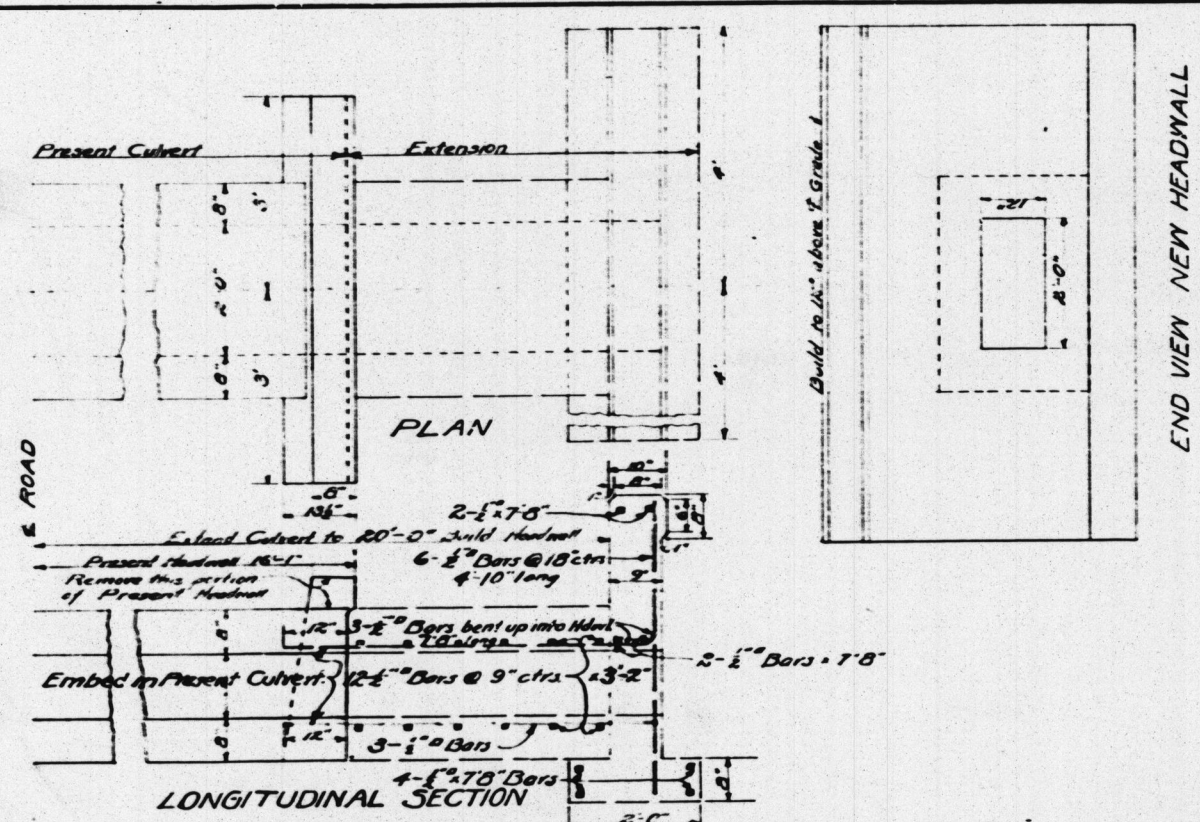
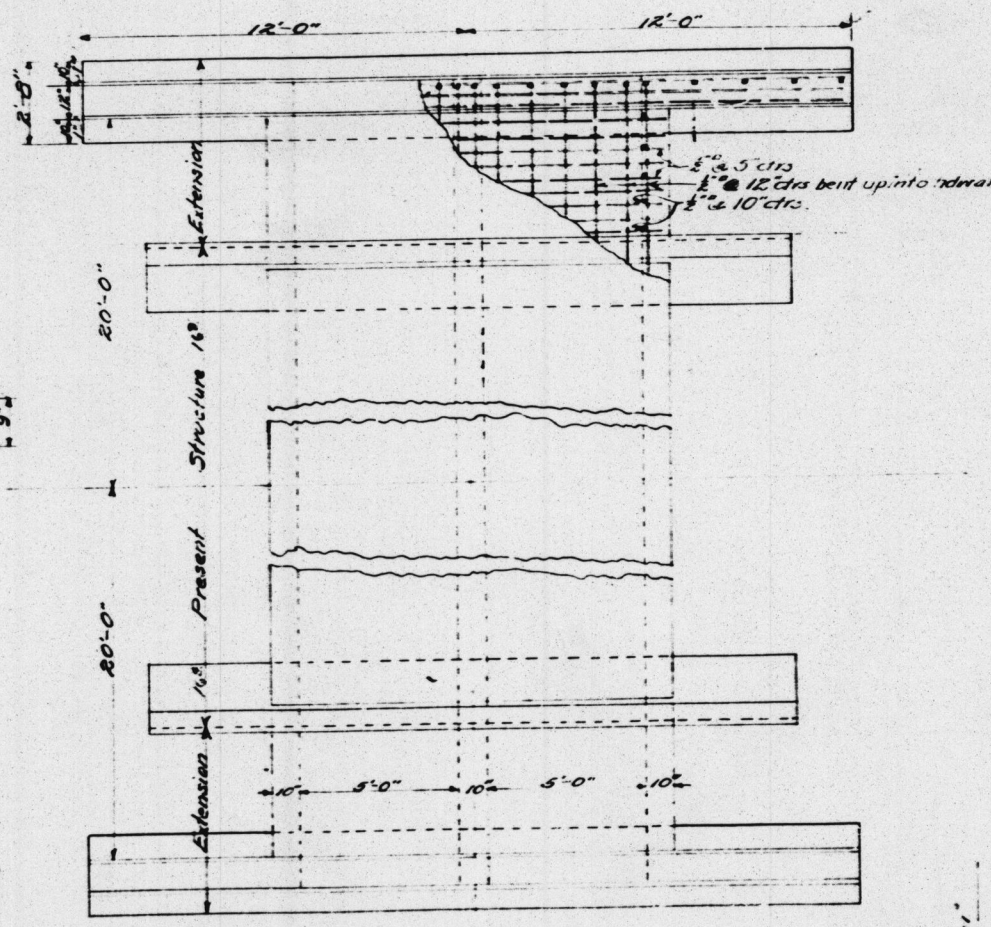


17




SHEET 1 of 2 SHEETS
CENTRAL AVENUE
ORANGE COUNTY CALIFORNIA
Scale: As Shown

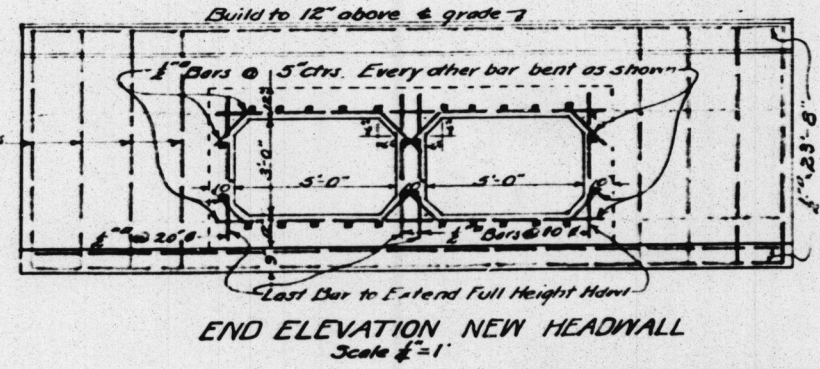


DETAIL OF CULVERT EXTENSION
Sta. 177+36
South End Only to be Extended
Scale: 1/2" = 1'

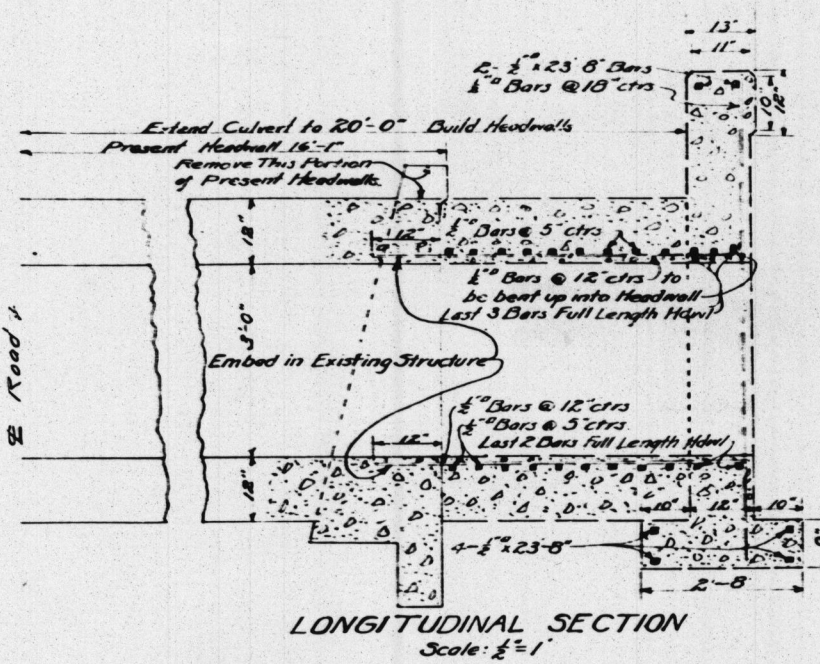

DETAILS OF DOUBLE 5x3 BOX CULVERT
Sta. 205+36
Both Ends to be Extended to 20' From &

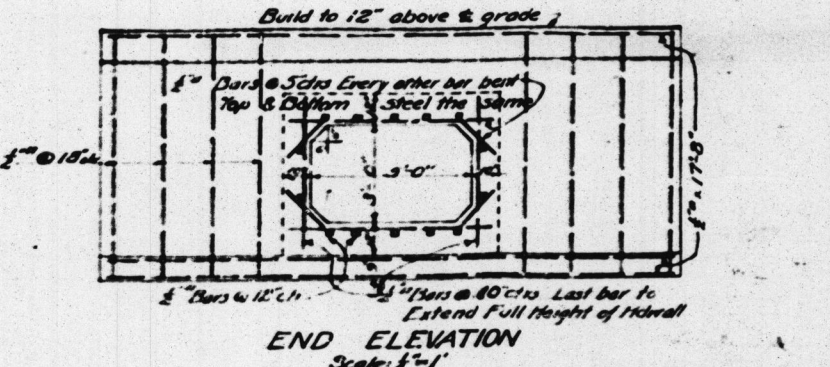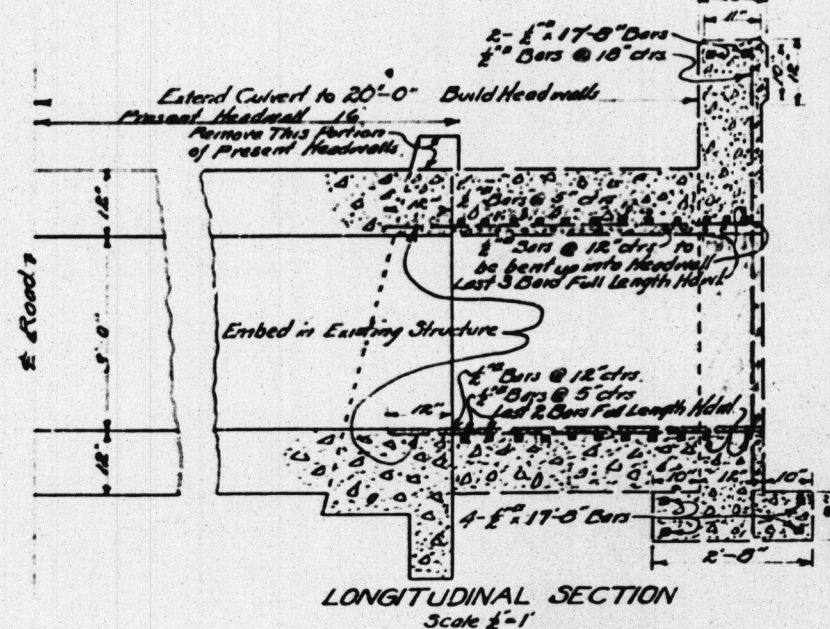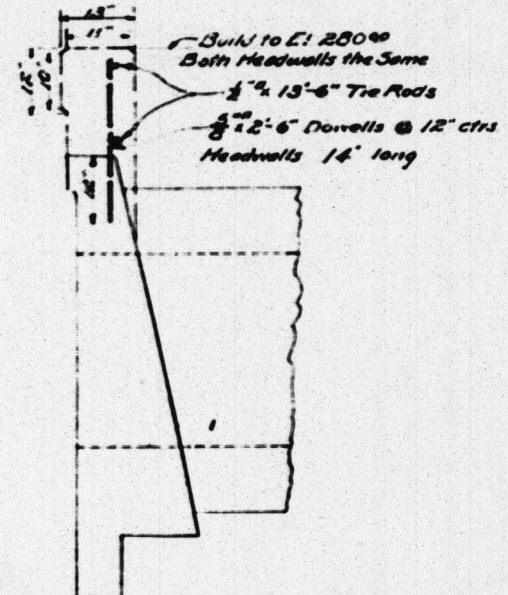


DETAILS OF 5x3 BOX CULVERT
Sta. 208+57
Both Ends to be Extended

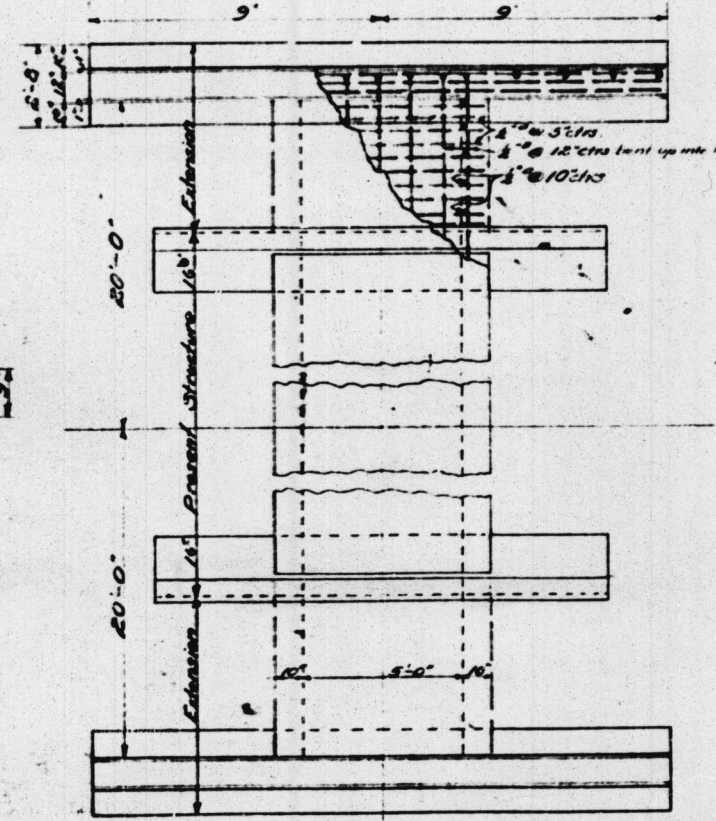

LEGEND
Portion Shaded Red Shows Shoulders to be built.
Indicates La Habra City Limits Line
Light Double Lines Indicate Curb in place
Red Line is & of Streets, Structures, etc.
Indicates Trees
Indicates Poles
Indicates Fence

CENTRAL AVENUE WIDENING
FROM
LA HABRA CITY LIMITS TO LA MIRADA AVENUE

APPROVED
Supt. of Highways
MICROFILMED
JUL 6 1960

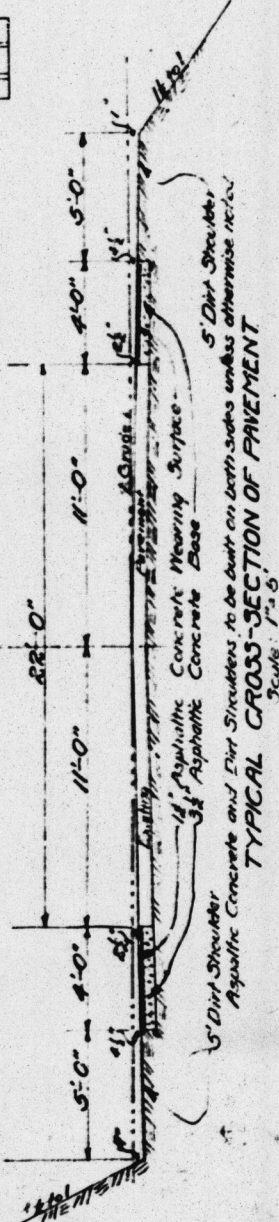

#14599 Before 1960
S-133
CENTRAL AV. WIDENING