


PLANS
FOR
CHAPMAN AVE BRIDGE
ACROSS
SANTIAGO CREEK

CITY OF ORANGE
COUNTY OF ORANGE
CALIFORNIA
APRIL 1915

Approved and adopted by the City of Orange
May 23, 1915
W. B. Williams
County Clerk
J. J. Baker
Chairman Board of Supervisors
J. McKelvey
County Surveyor


Approved and adopted by the City of Orange
May 24, 1915
C. M. Halliday
City Clerk
C. J. Stone
Chairman Board of Trustees
C. E. Benckley, Jr.
City Engineer

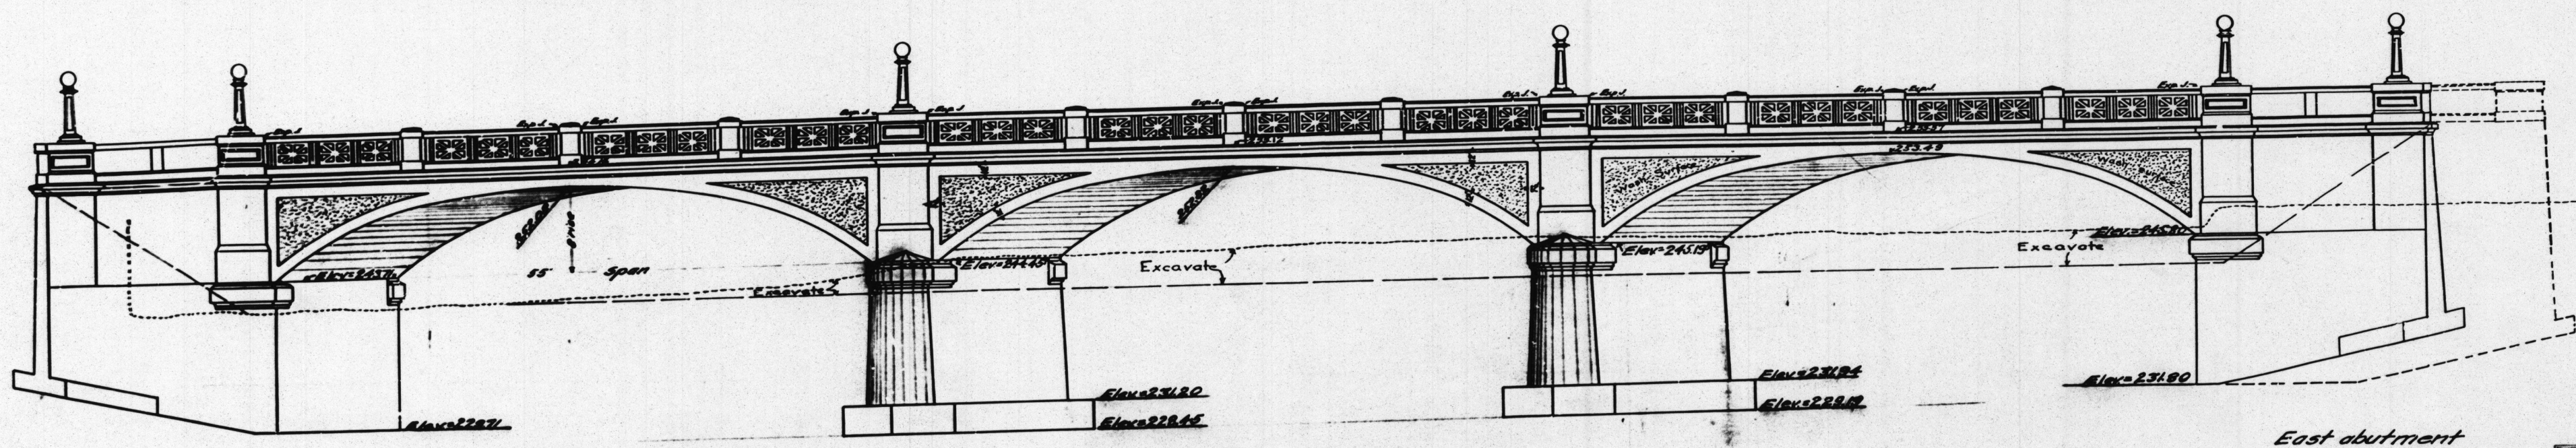

ELEVATION

Scale 1/8 Inch = 1 Ft.

CHAPMAN AVE BRIDGE	
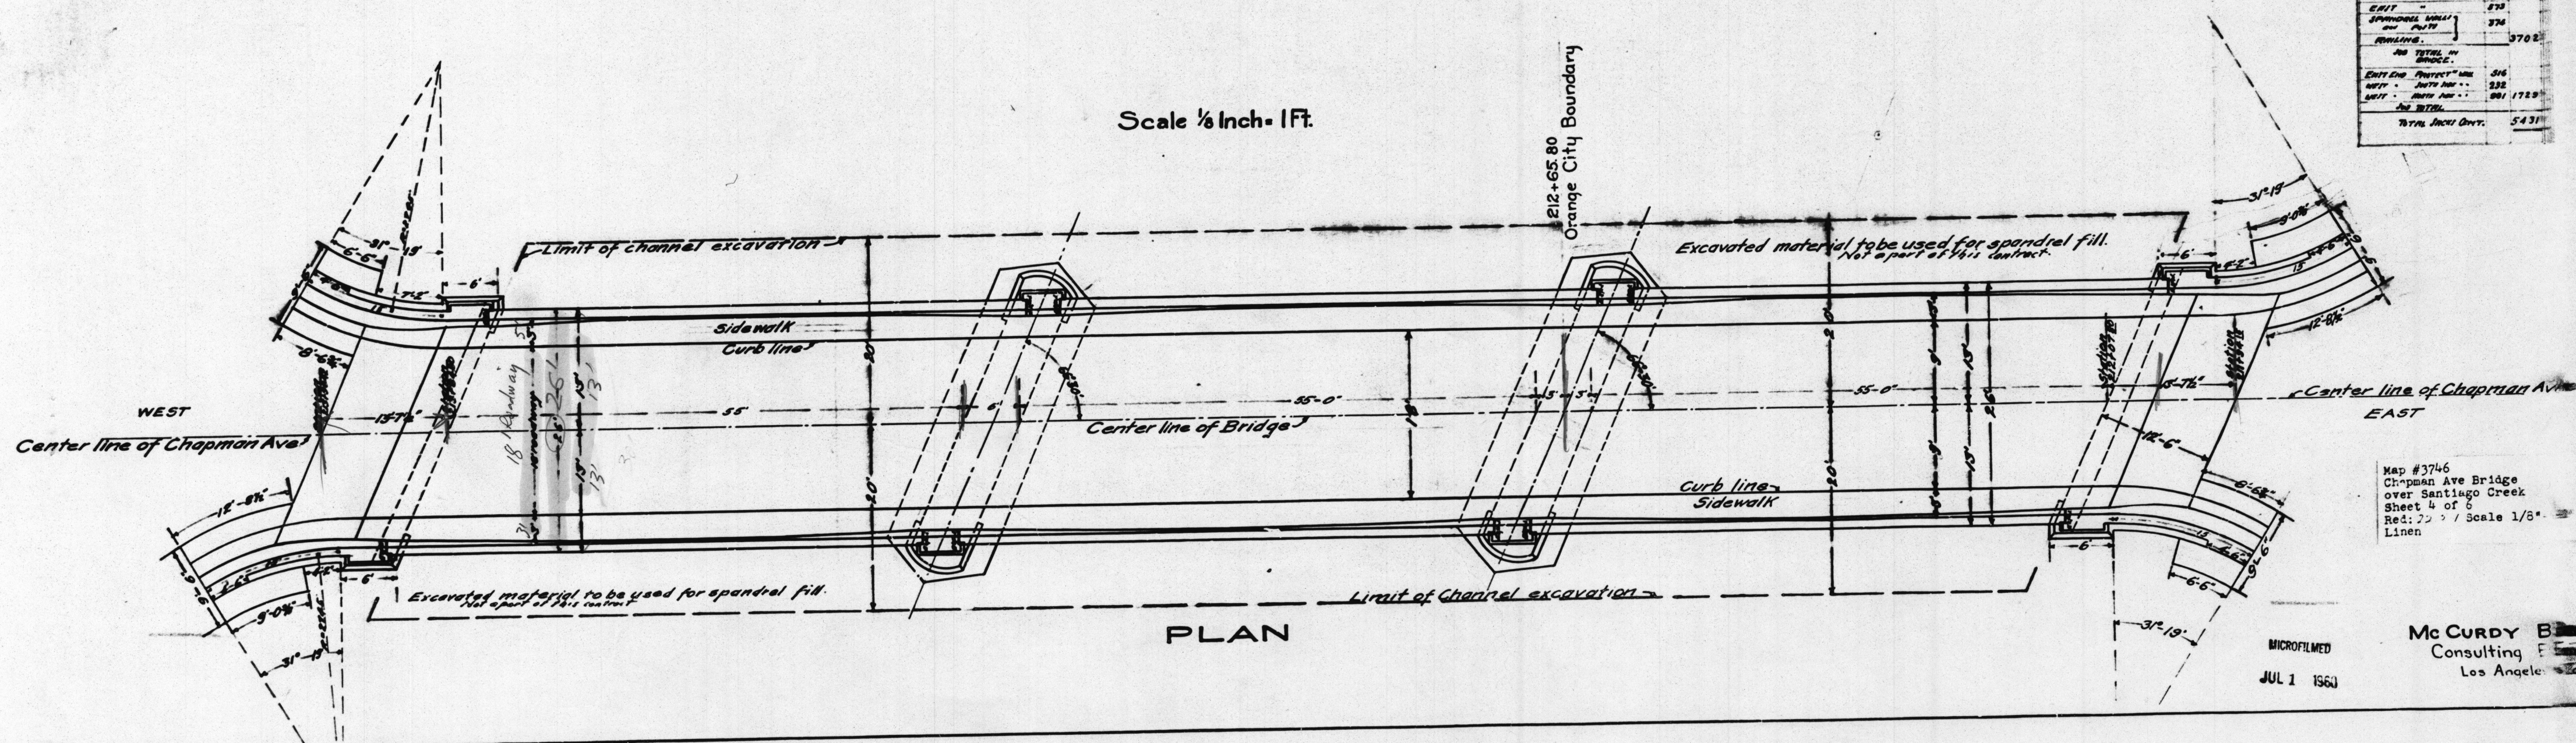

PLAN

Map #3746
Chapman Ave Bridge
over Santiago Creek
Sheet 4 of 6
Red: 7/22/15 / Scale 1/8"
Linen

MICROFILMED
JUL 1 1960
McCurdy B.
Consulting Engineers
Los Angeles, Calif.