

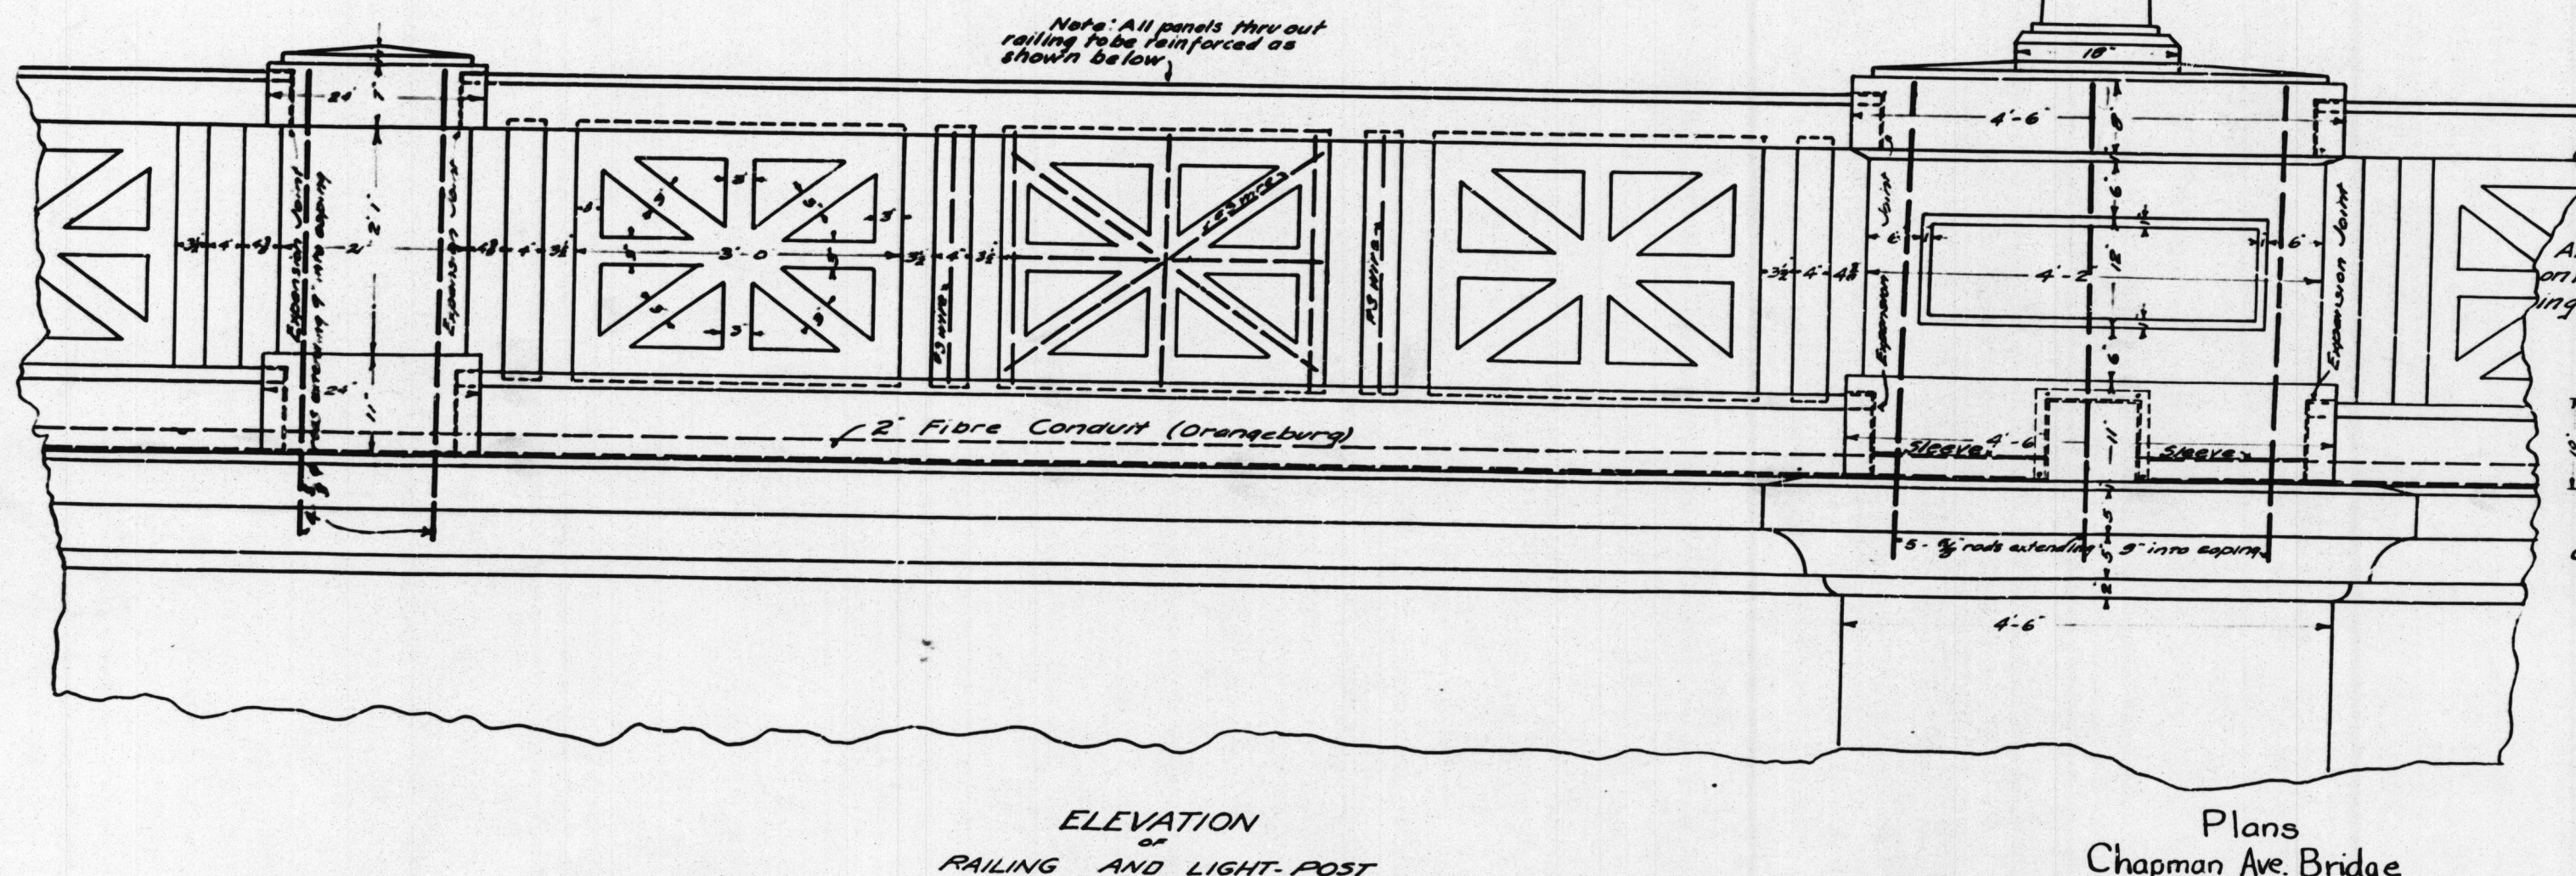
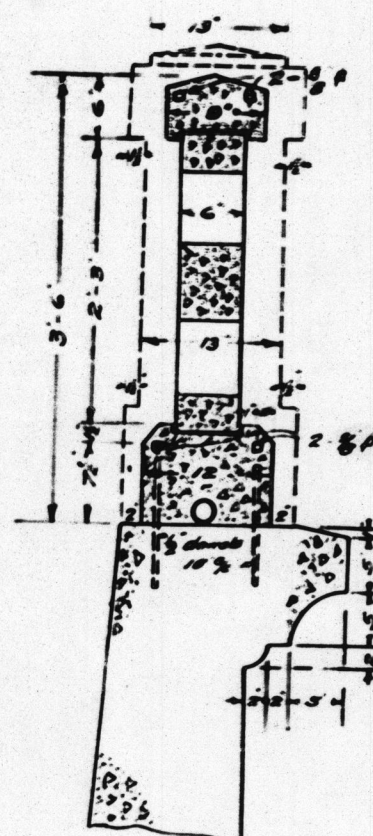
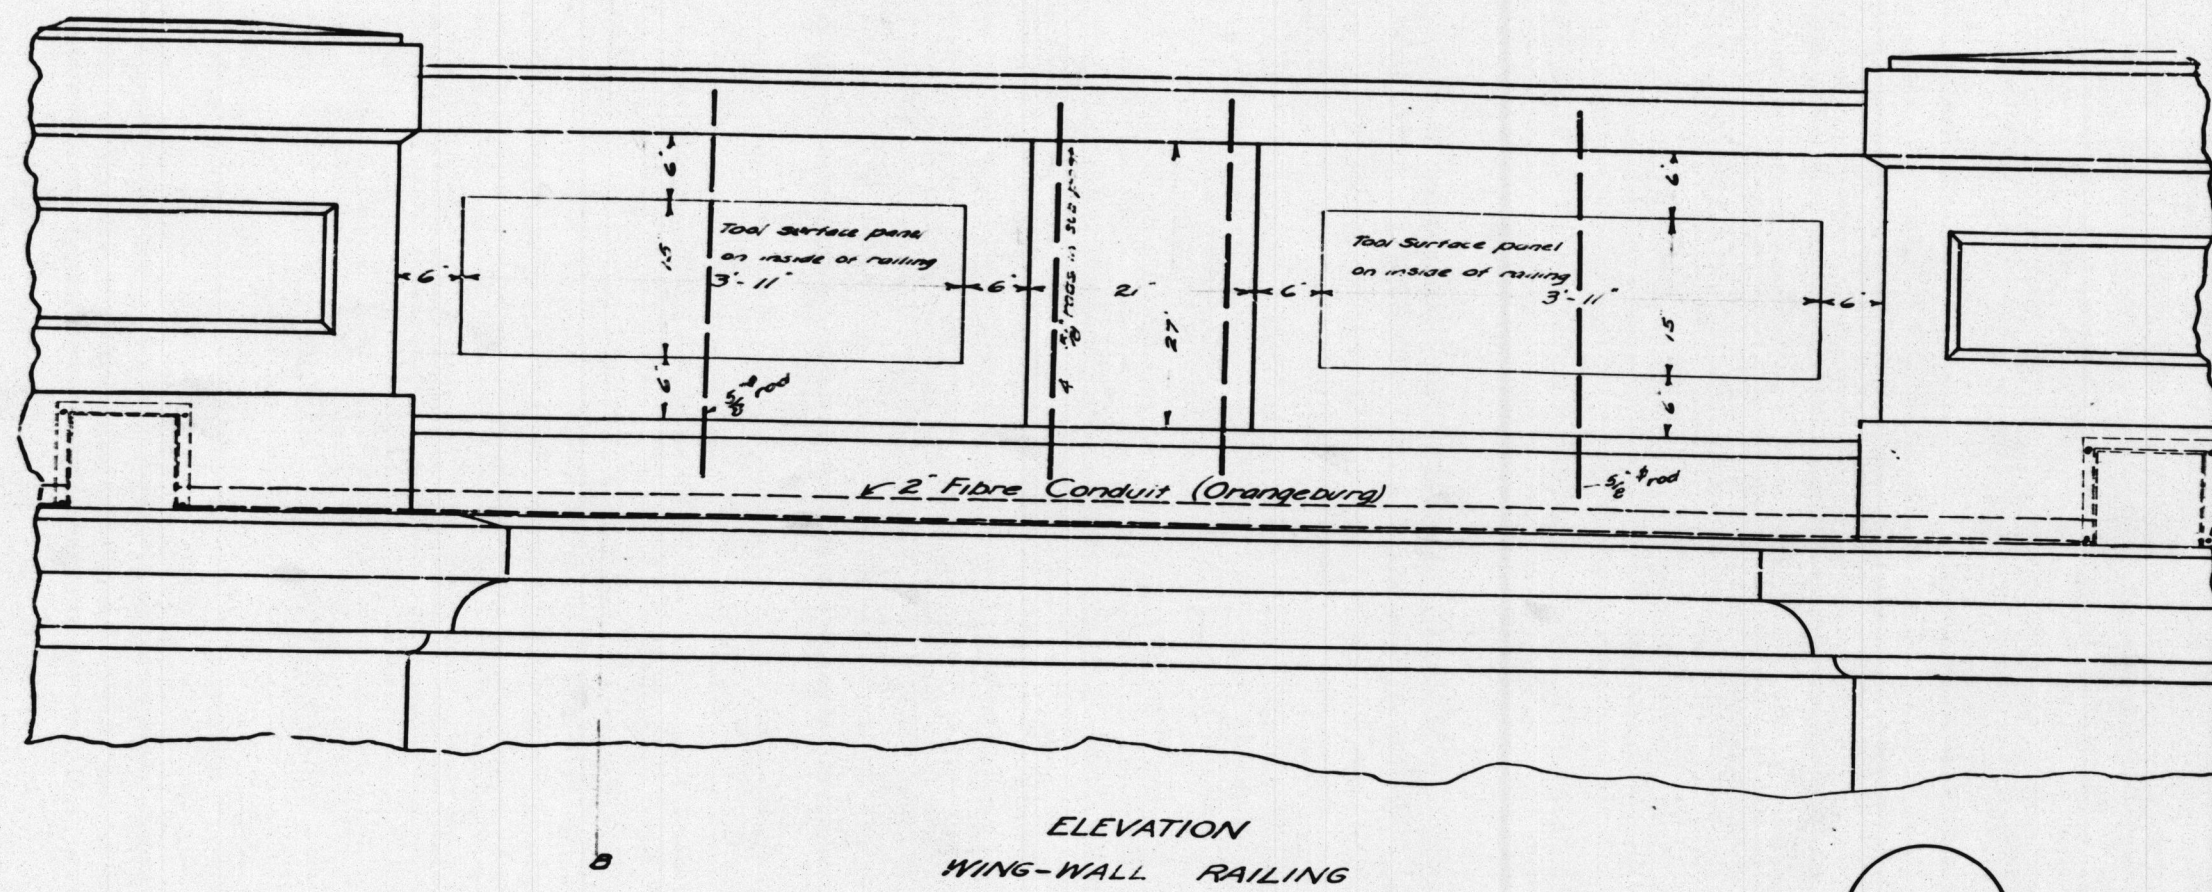


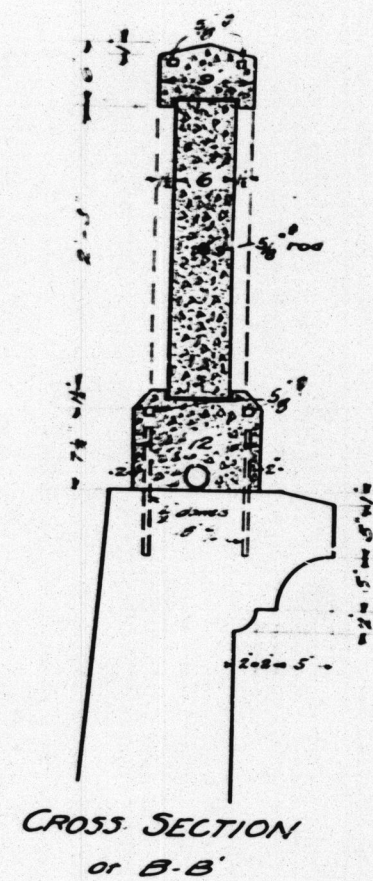

Plans
Chapman Ave. Bridge
Across Santiago Creek
City of Orange-County of Orange
Scale 1 in. = 1 Ft.

In 3 Sheets Sheet #3

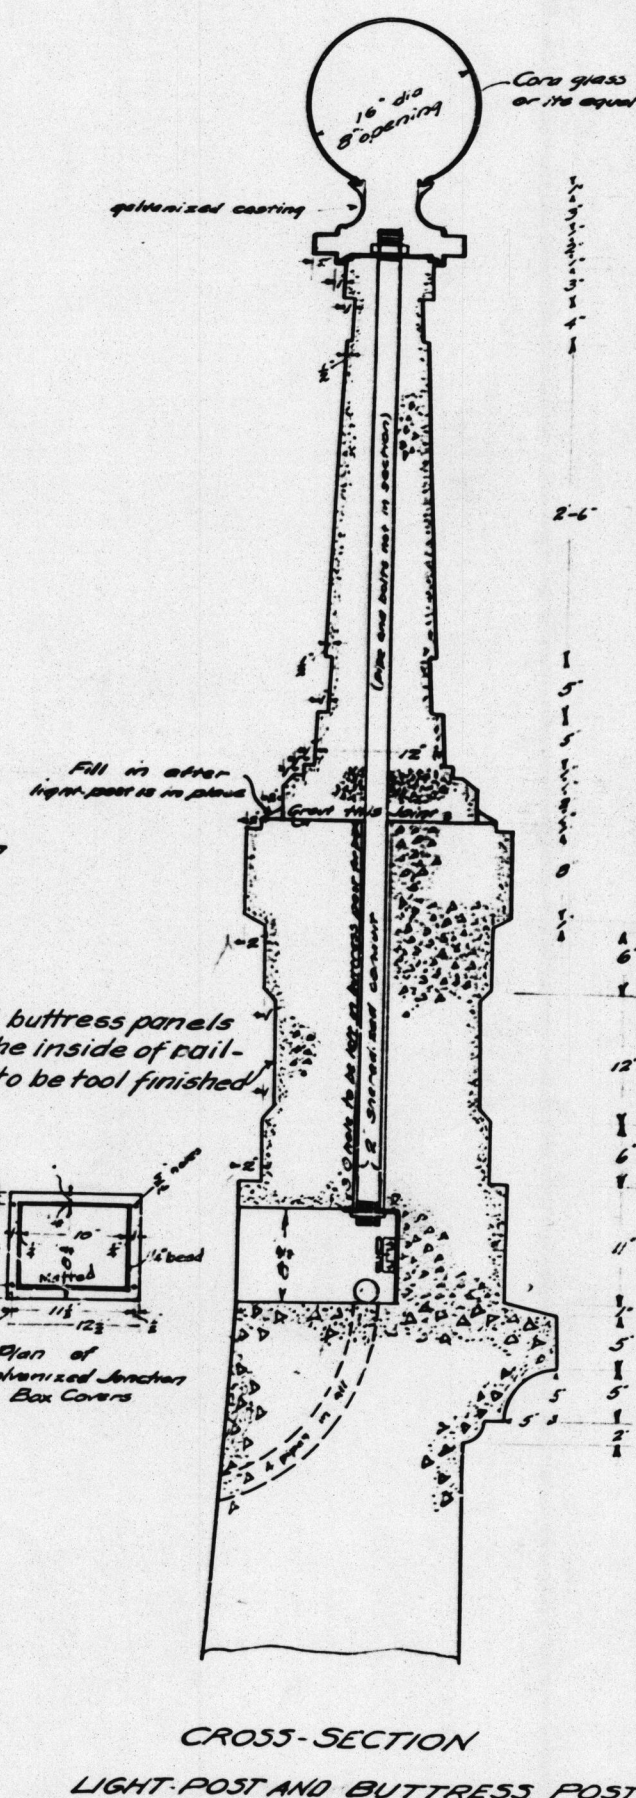

MICROFILMED
JUL 1 1960

Map #3746
Chapman Ave Bridge
over Santiago Creek
Sheet 6 of 6
Red: Scale 1"=1'
Linen