

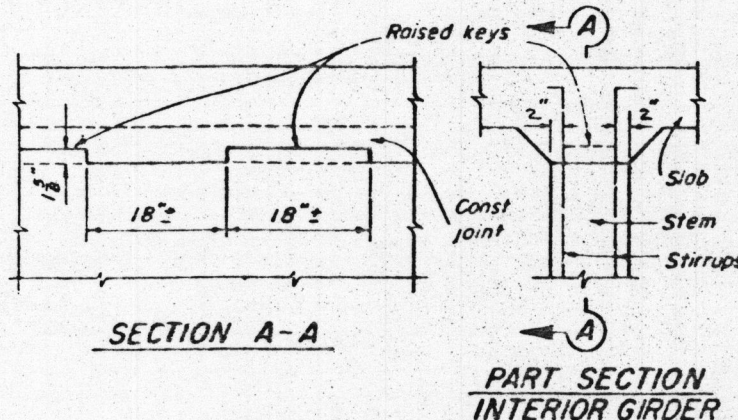
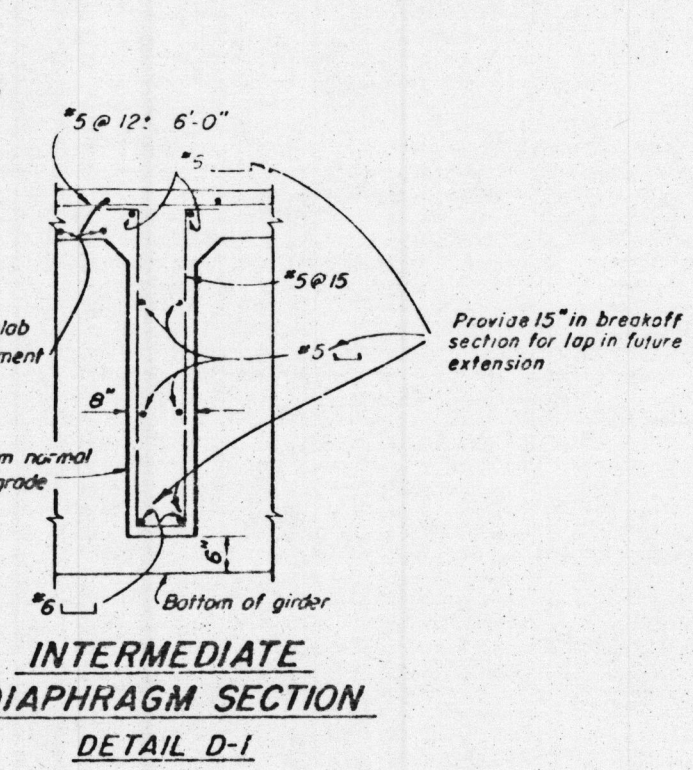
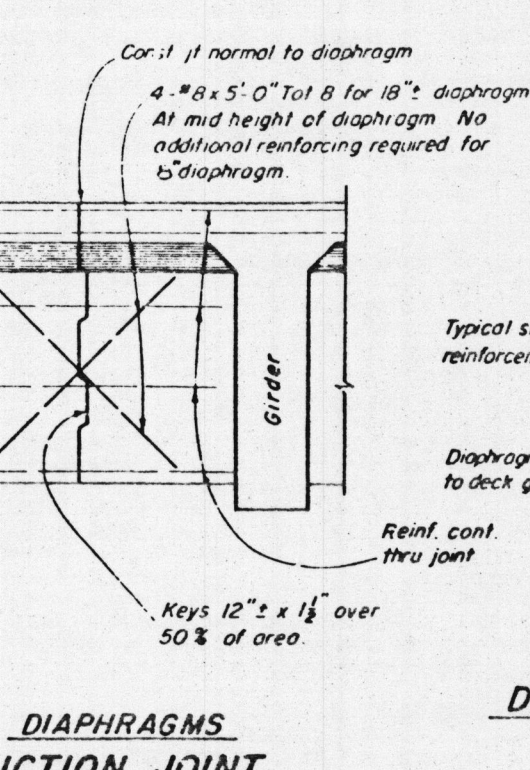
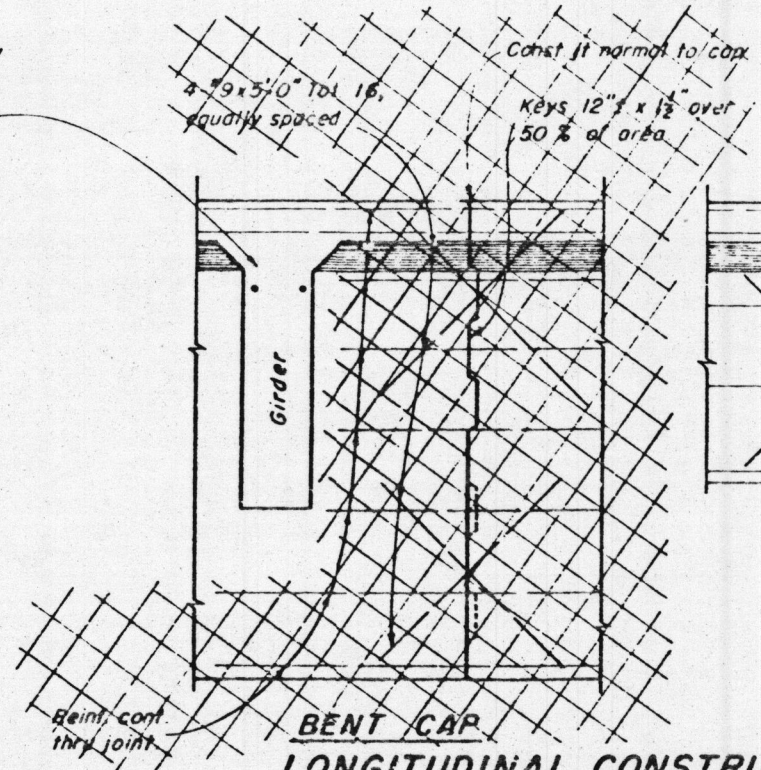
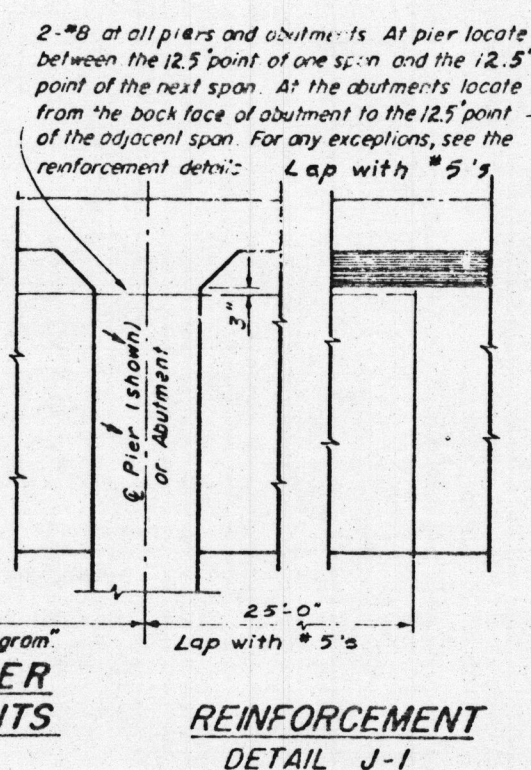
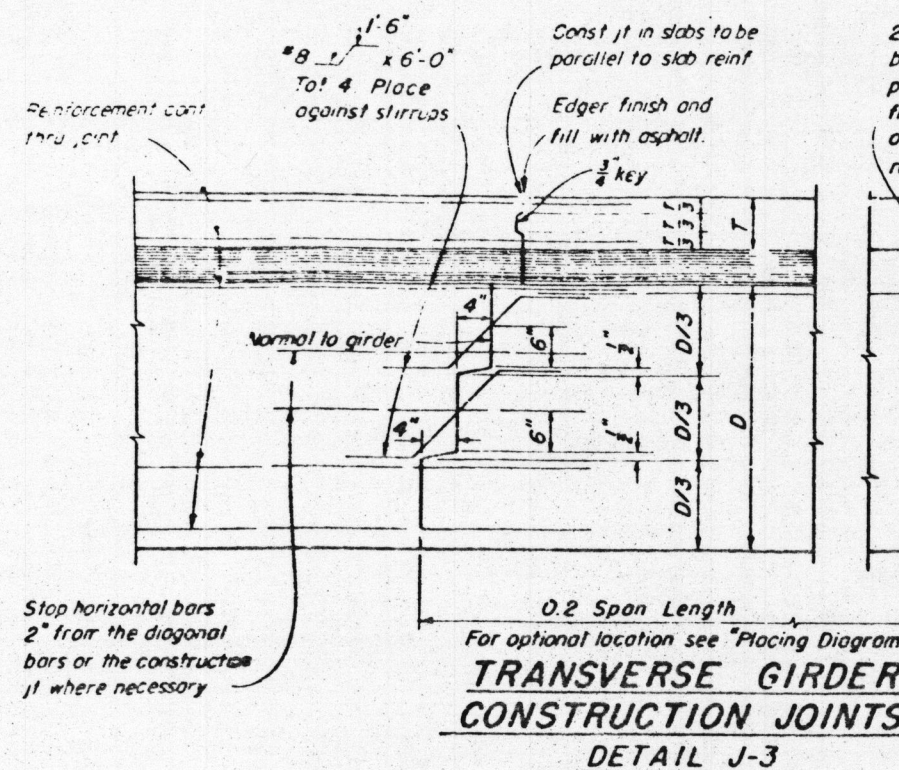
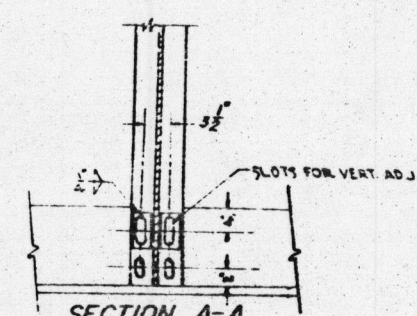
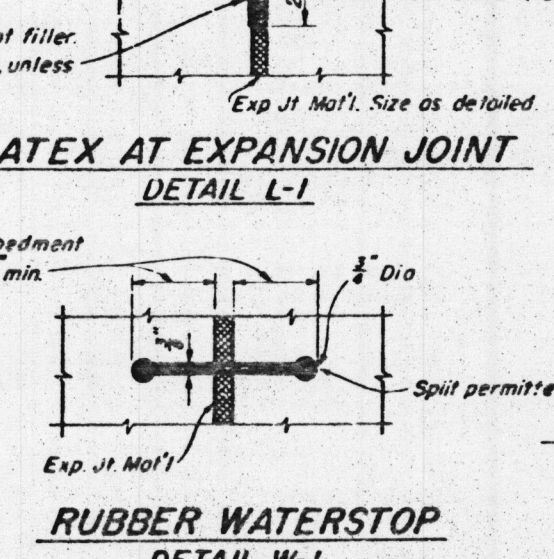
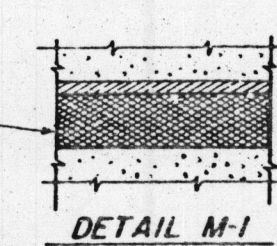
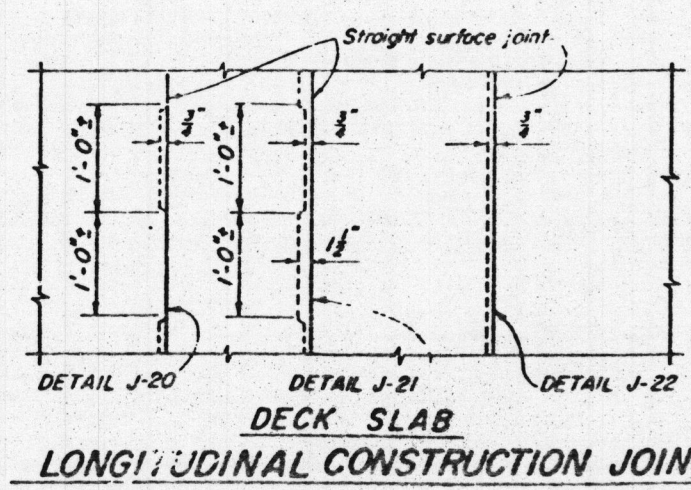
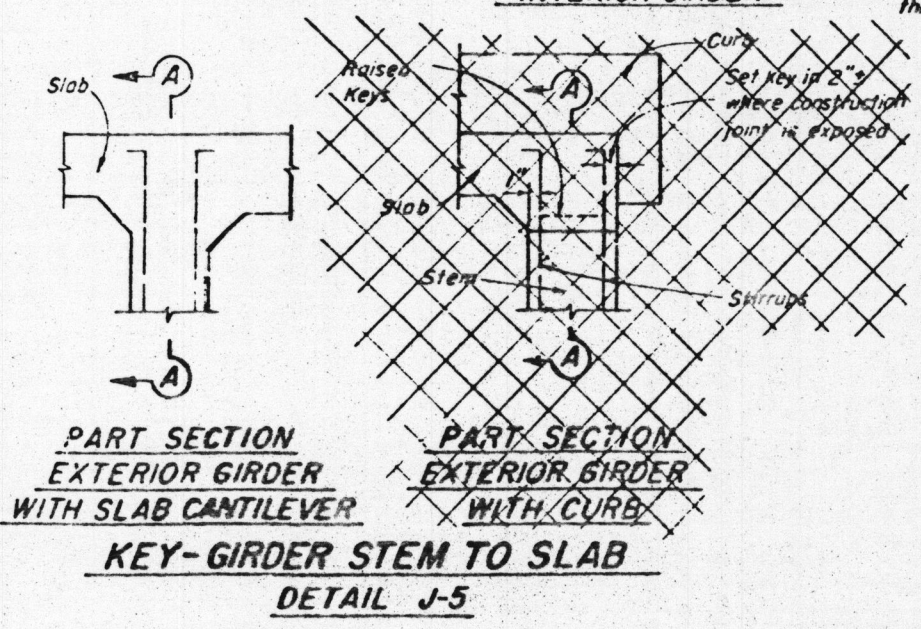
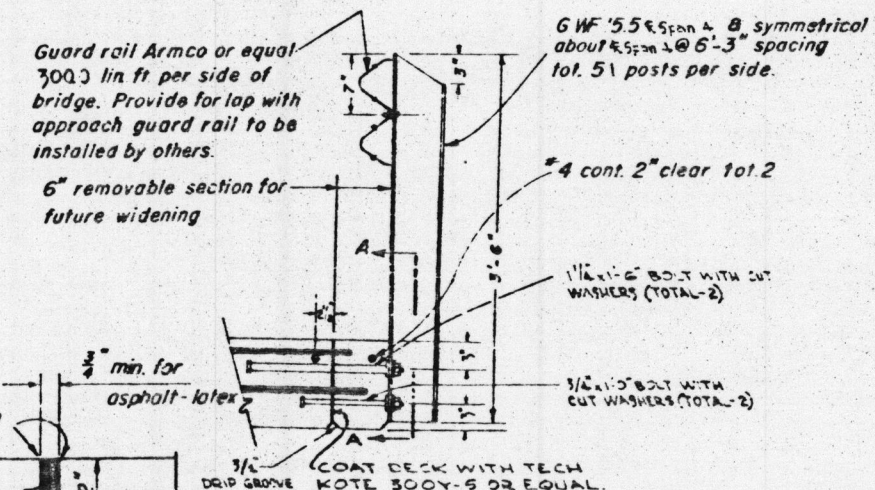


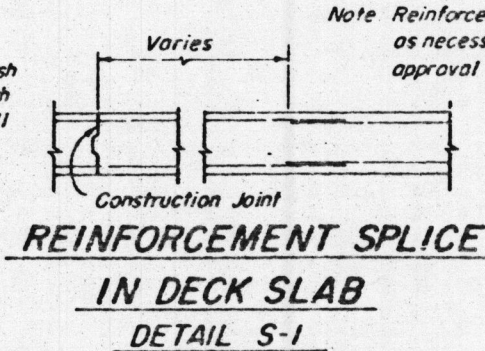

PART SECTION INTERIOR GIRDER

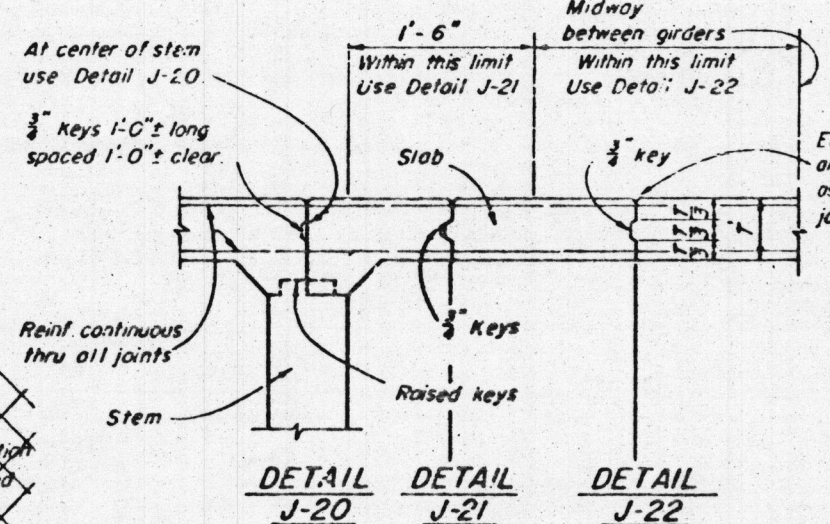

Note: Longitudinal construction joints in slab, if required, are to be located at edge of traffic lanes except as approved by the Engineer.

COUNTY OF ORANGE HIGHWAY DEPT.		
MISCELLANEOUS DETAILS		
EDINGER ST. BRIDGE		
ACROSS SANTA ANA RIVER		
BRIDGE #10 S.A. 27		
APPROVED: ROAD COMMISSIONER C. L. TOTT		
SCALE	MAR. 1958	SHEET 10 OF 13 SHEETS