


BRIDGE DEPARTMENT

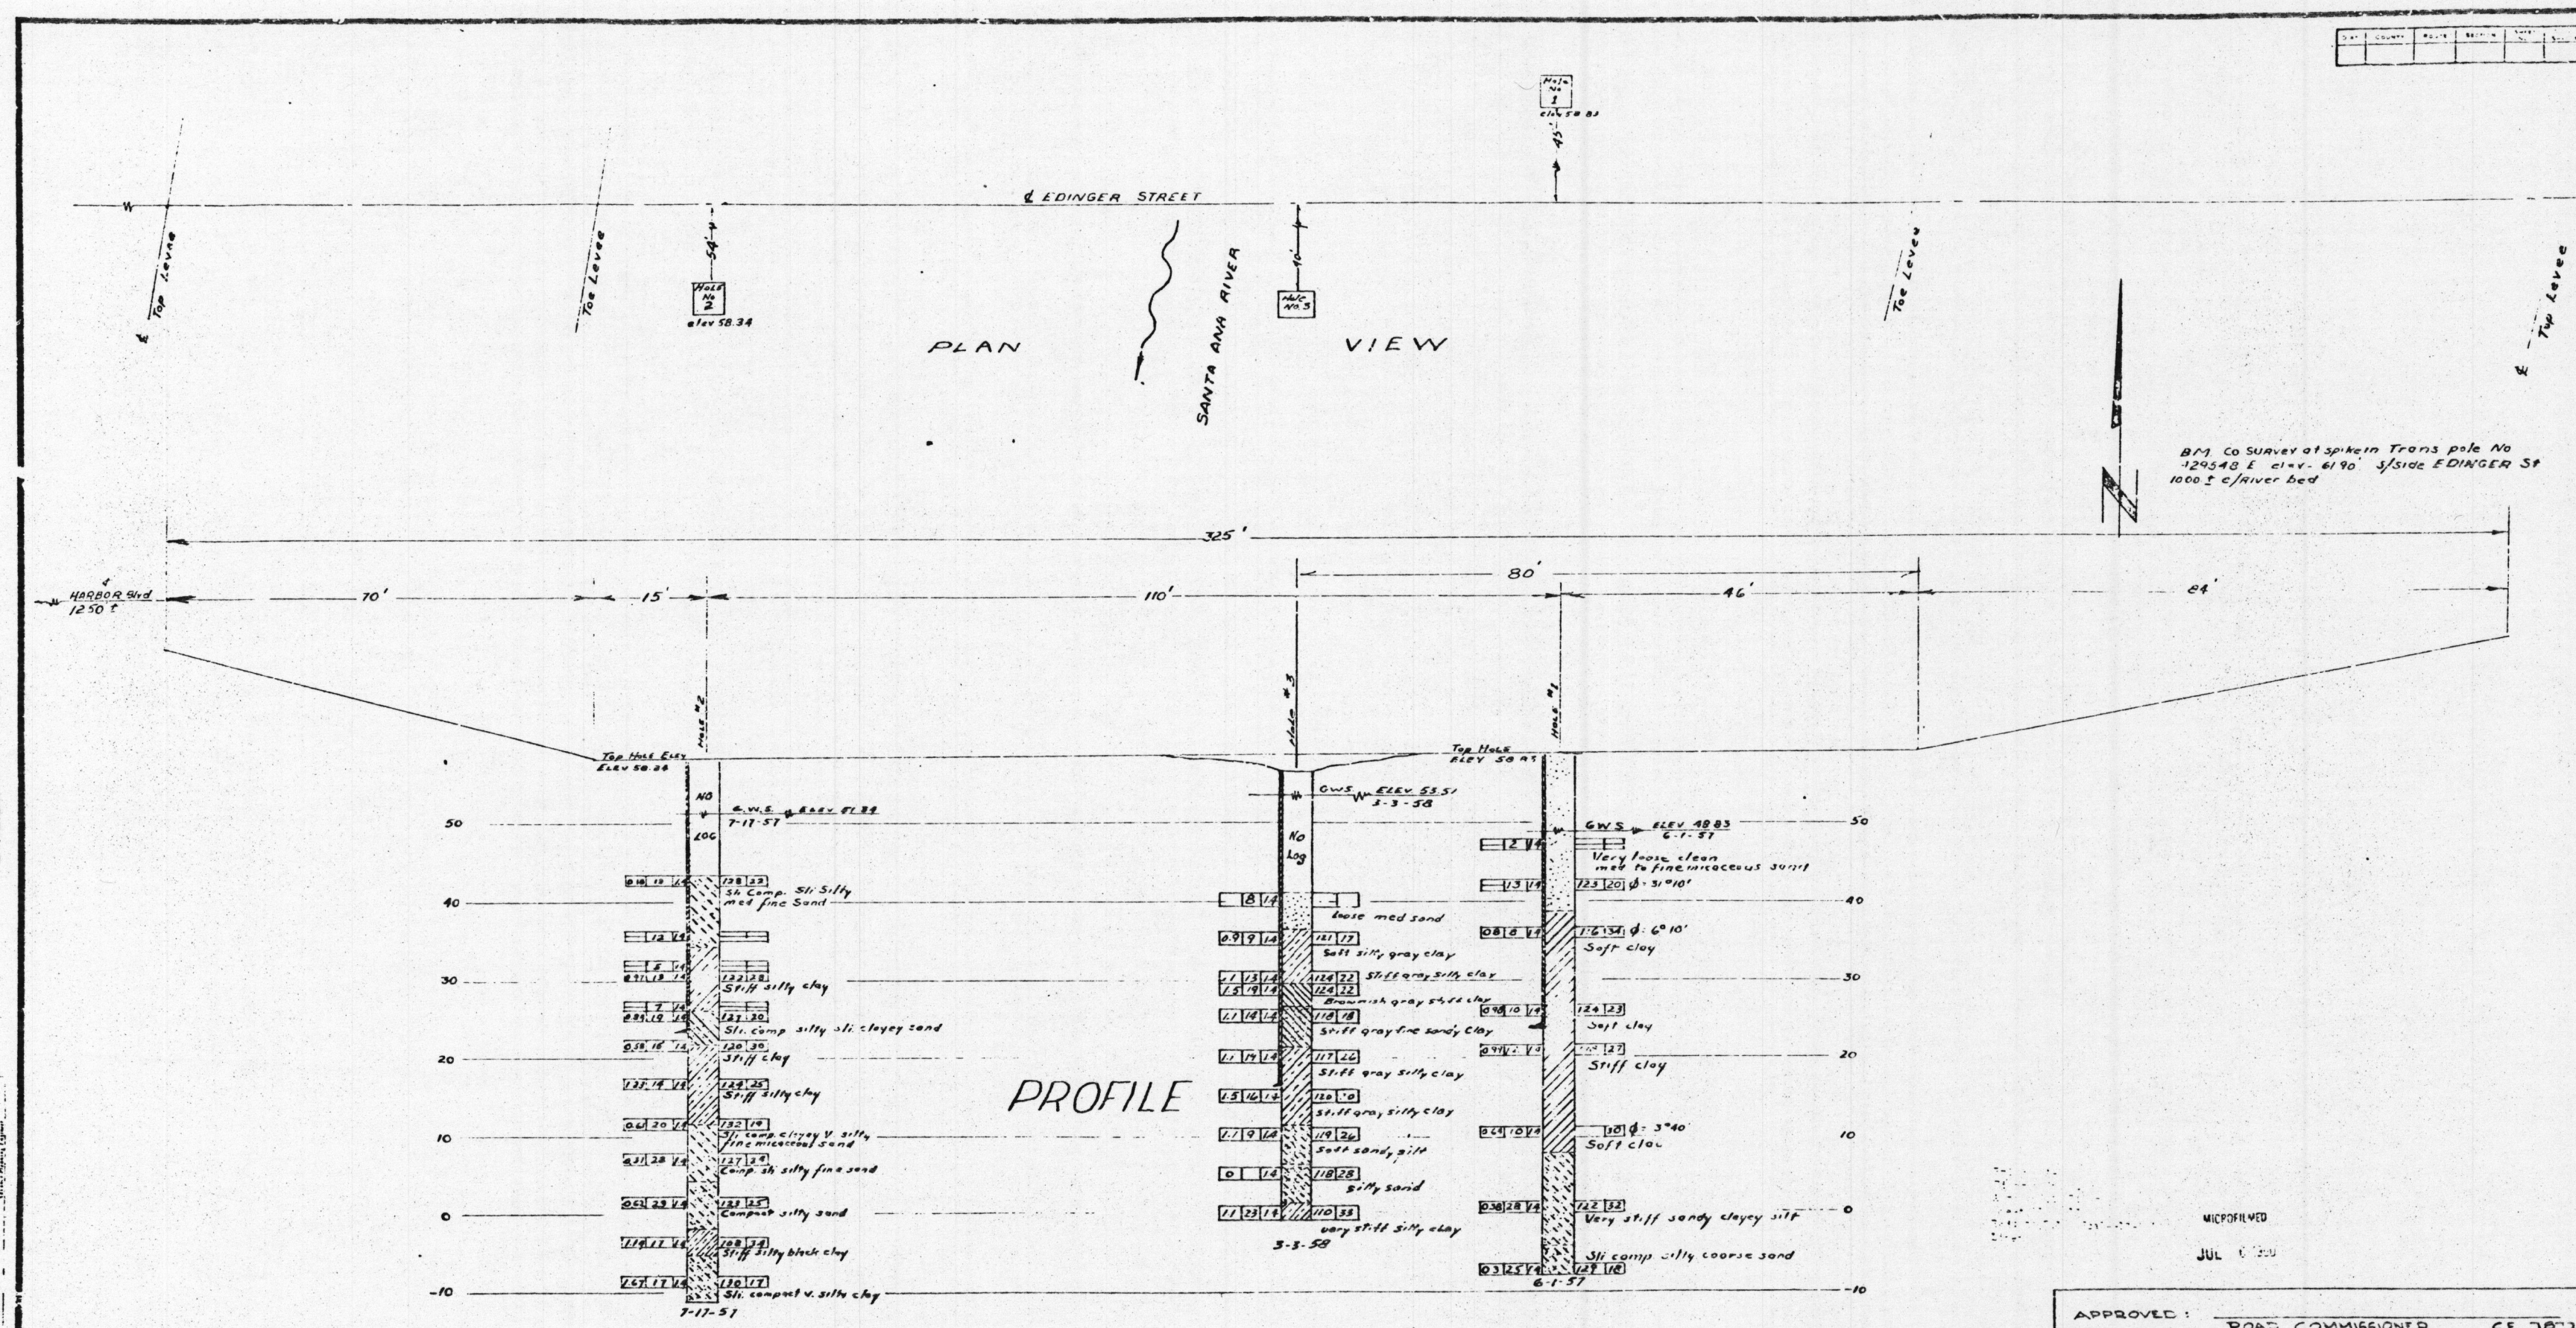


B-1 Co Survey at spike in Trans pole No 129548 E elev. 6190' 3/4 side EDINGER ST 1000' c/river bed

MICROFILMED
JUL 1960

APPROVED: ROAD COMMISSIONER C.E. 70-1

NOTES
The contractor's attention is directed to Section 2, Article (c) of the Standard Specifications and to the Special Provisions accompanying this set of plans.
Classification of earth material as shown on this sheet is based upon field inspection and is not to be construed to imply mechanical analysis.

EDINGER ST CROSSING
SANTA ANA RIVER
LOG OF TEST BORINGS
SCALE 1" = 10' BRIDGE A-27 FILE DRAWING JBEV/LES
SHEET 11 OF 13 SHEETS

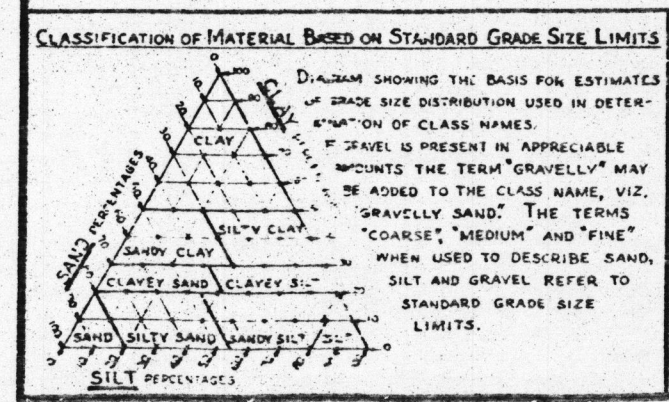

LEGEND OF EARTH MATERIALS	
GRAVEL	SILTY CLAY OR CLAYEY SILT
SAND	PEAT AND/OR ORGANIC MATTER
SILT	FILL MATERIAL
CLAY	IGNEOUS ROCK
SANDY CLAY OR CLAYEY SAND	SEDIMENTARY ROCK
SANDY SILT OR SILTY SAND	METAMORPHIC ROCK

LEGEND OF BORING OPERATIONS		
PLAN OF ANY BORE	1" SOIL TUBE	ROTARY BORING
PENETROMETER	2 1/2" CONE PENETROMETER	SAMPLER BORING (DRY)
ROTARY BORING (WET)	AUGER BORING (DRY)	JET BORING
CORE BORING	TEST PIT	