


4 15 16 17 18 19

21 22 23 24 25 26 27 28 29 30 31 32 33 34 35 36 37 38 39 40 41 42 43

45 46 47 48 49

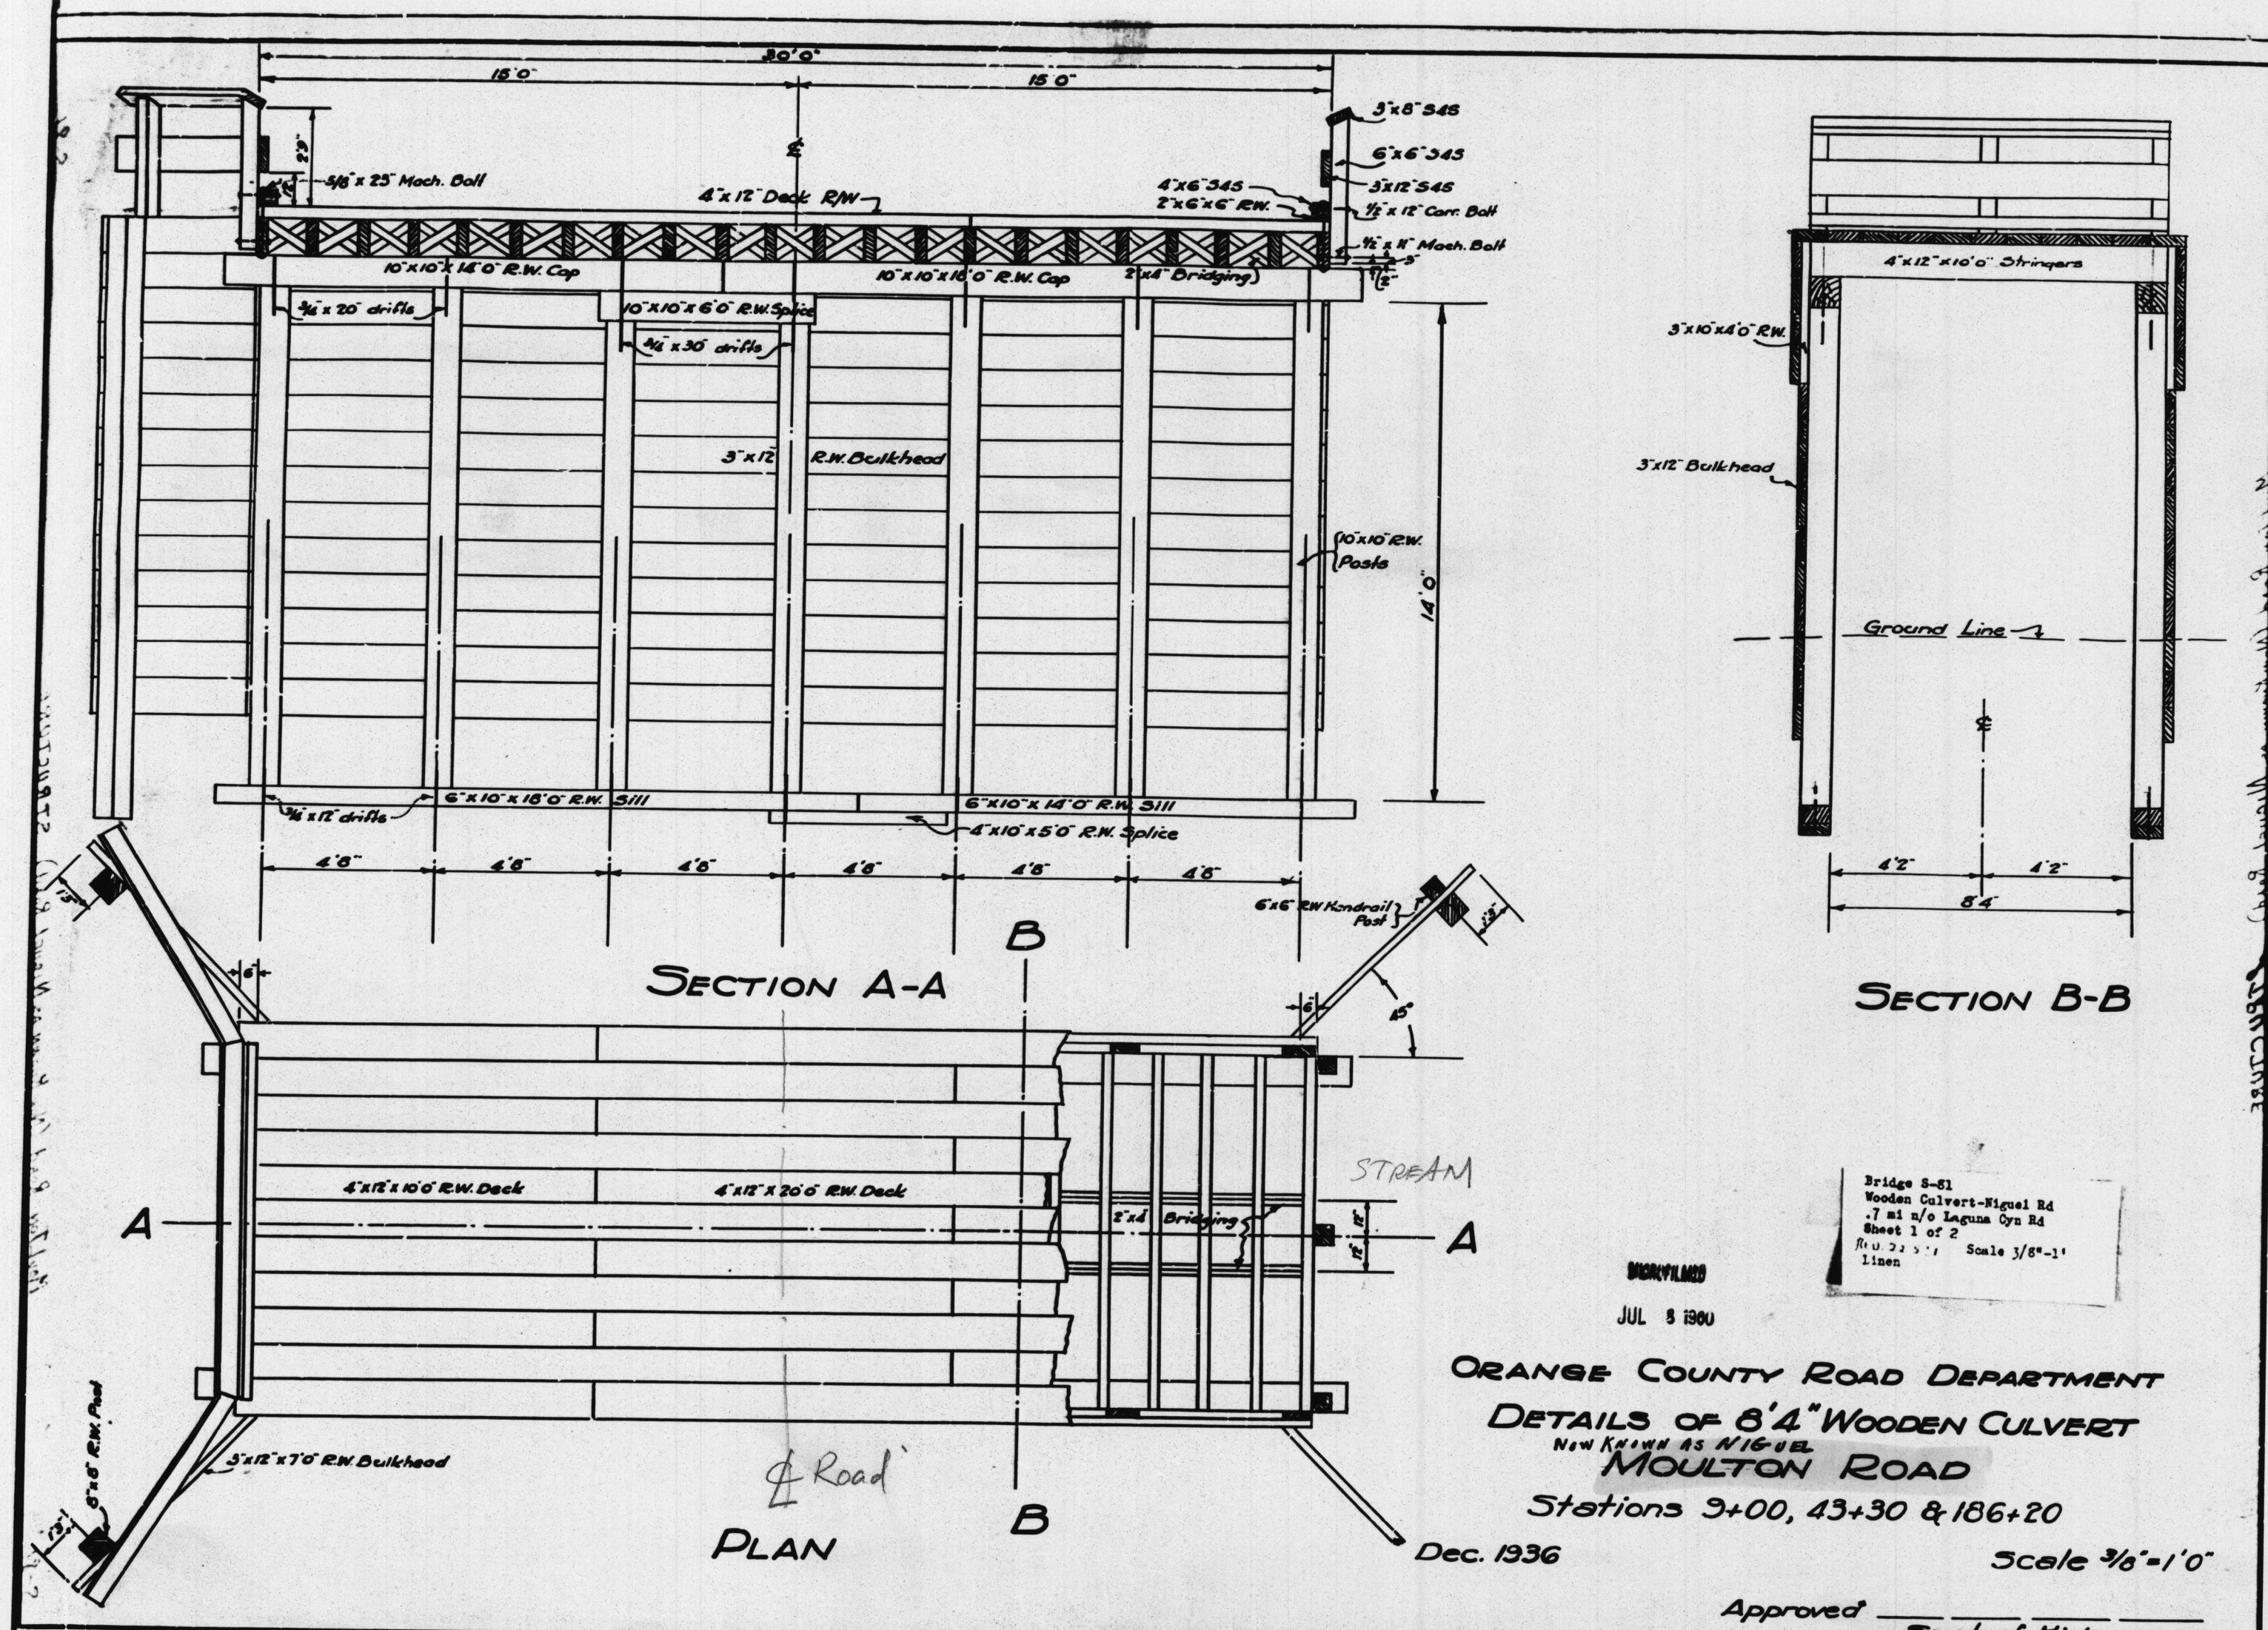

Bridge S-81
Wooden Culvert-Miguel Rd
.7 mi n/o Laguna Cyn Rd
Sheet 1 of 2
Rev. 2-2-11 Scale 3/8"=1'
Linen

RECORDED
JUL 8 1900

ORANGE COUNTY ROAD DEPARTMENT
DETAILS OF 8'4" WOODEN CULVERT
Now Known as MIGUEL
MOULTON ROAD
Stations 9+00, 43+30 & 186+20
Dec. 1936
Scale 3/8"=1'0"

Approved _____
Supt. of Highways.
S.H. 192

W = 36'
L = 8'11"

#14577 1936
S-81
Thomas: 921-B2
MOULTON Rd (Now: ELTORO Rd).
Filing @ Name: ELTORO Rd