


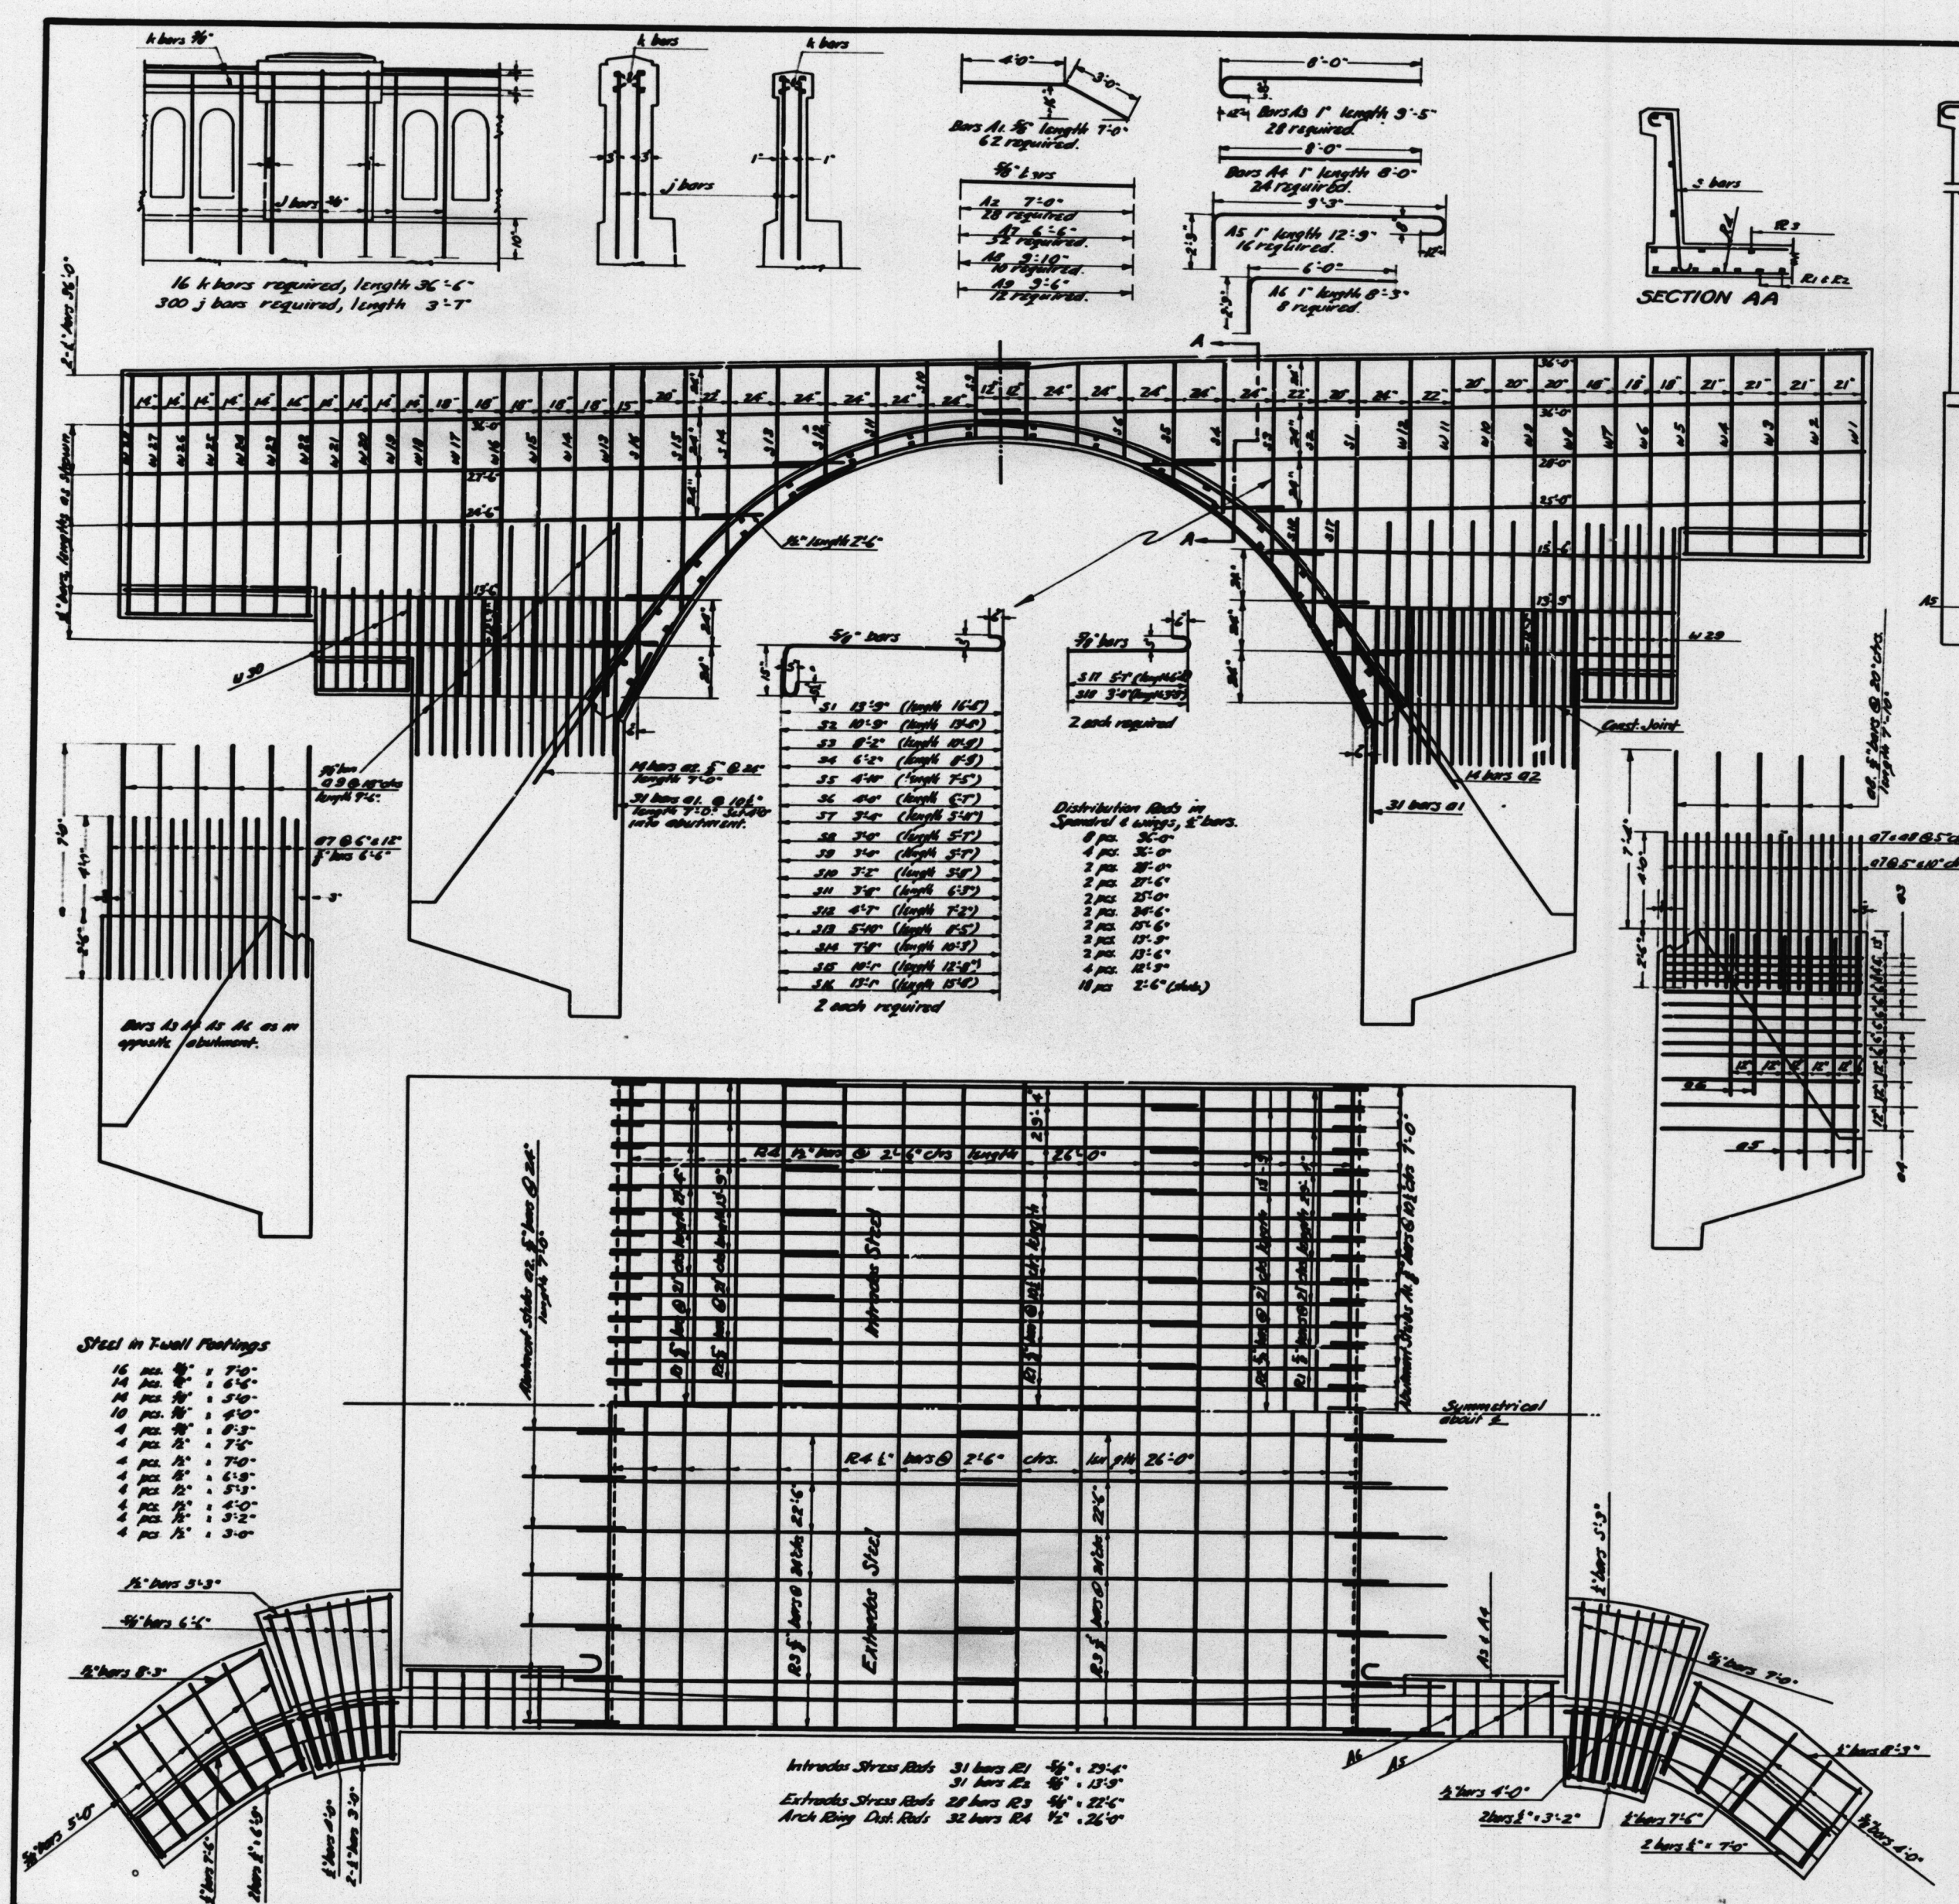

ACQUISITION AND IMPROVEMENT DIST. NO. 1
SHEET NO. 1 OF 3 SHEETS
Scales: As Shown.
Approved: _____ Engineer: _____

TYPICAL REINFORCEMENT IN T-WALLS

ESTIMATED QUANTITIES

Item	Quantity
Corrugated square bars	8,183 lbs.
Asphalt concrete wearing surface	1,128 sq. ft.
Asphalt concrete base	1,128 sq. ft.
Portland Cement Concrete:	
Class "A"	1191 cu. yds.
Class "B"	1368 cu. yds.
Class "C"	78 cu. yds.
Crested wooden piling	800 lin. ft.

REINFORCED CONCRETE BRIDGE
ON
GOLDEN AVENUE
ACROSS
SOUCAL WASH
Scales 1"=4'-0" Unless otherwise noted

MICROFILMED
JUL 6 1960
Bridge 30-8
Golden Ave Bridge
across Soucal Wash
Sheet 3 of 3
Reel 22,511 Scale-As Shown
Linen