



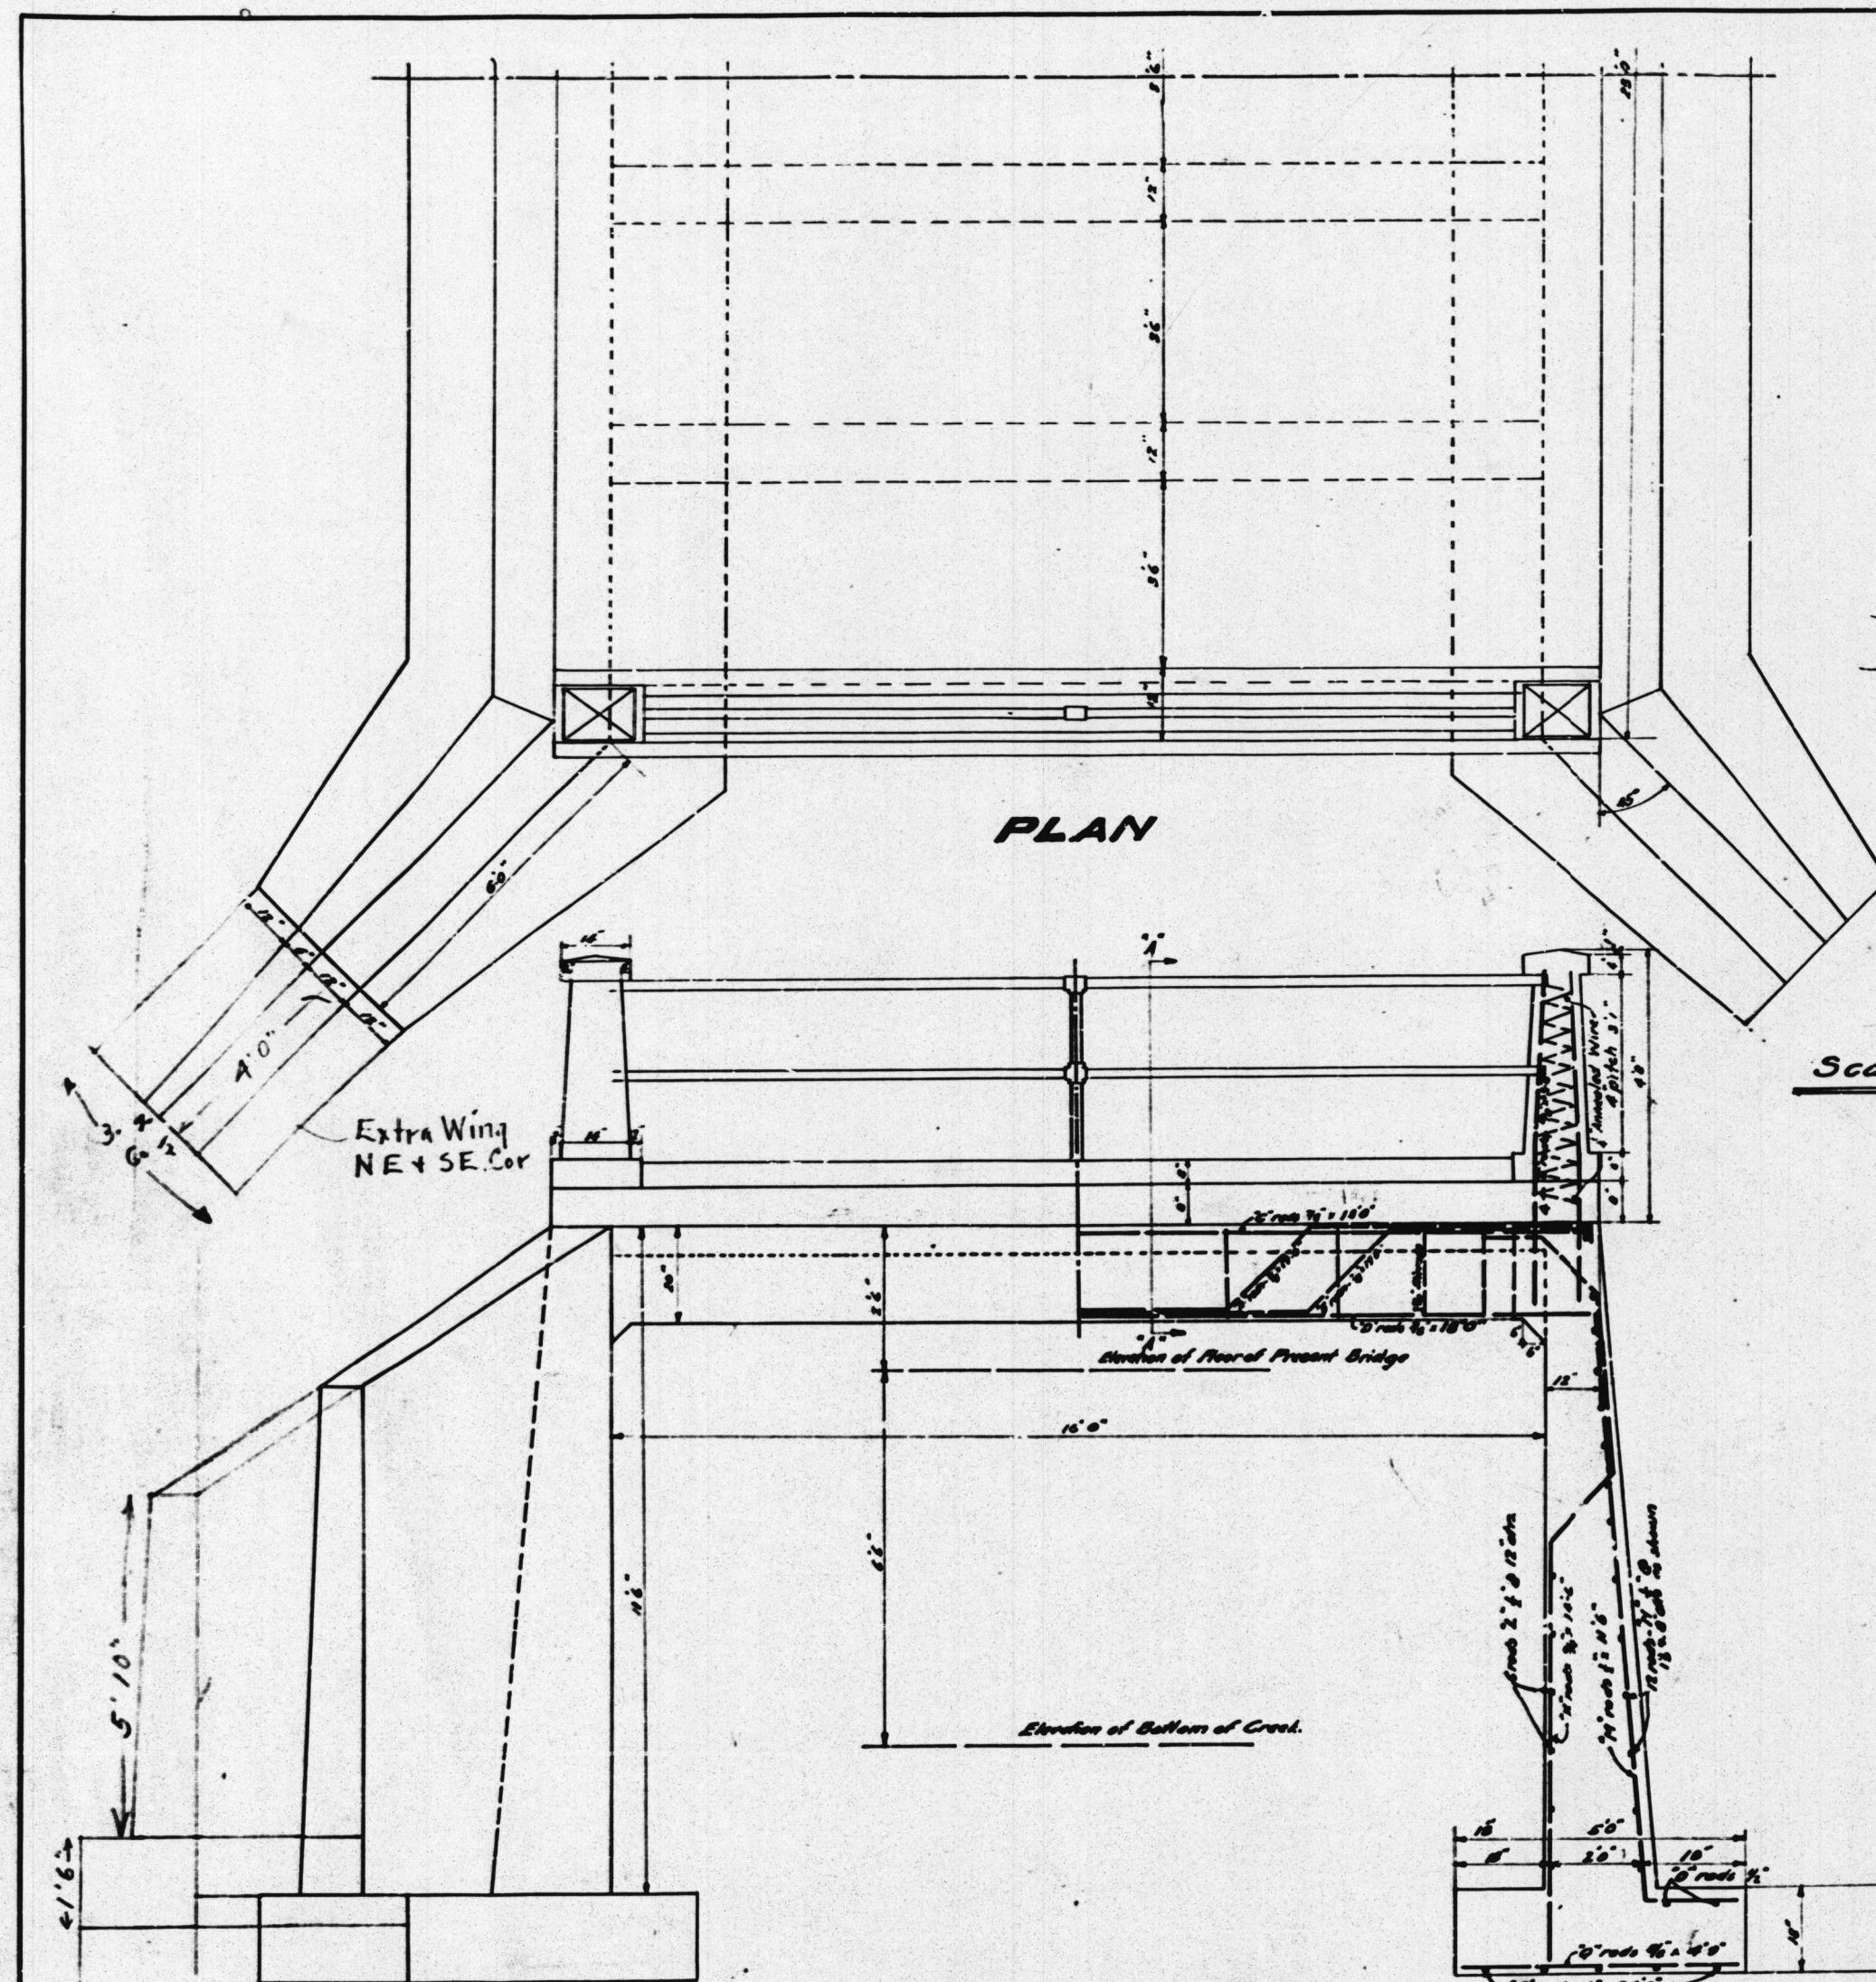


16 FT. SPAN

Cu Yds
Total 78.21

HIATT ST. BRIDGE.

Approved August 1917
J. H. Smith
County Surveyor.

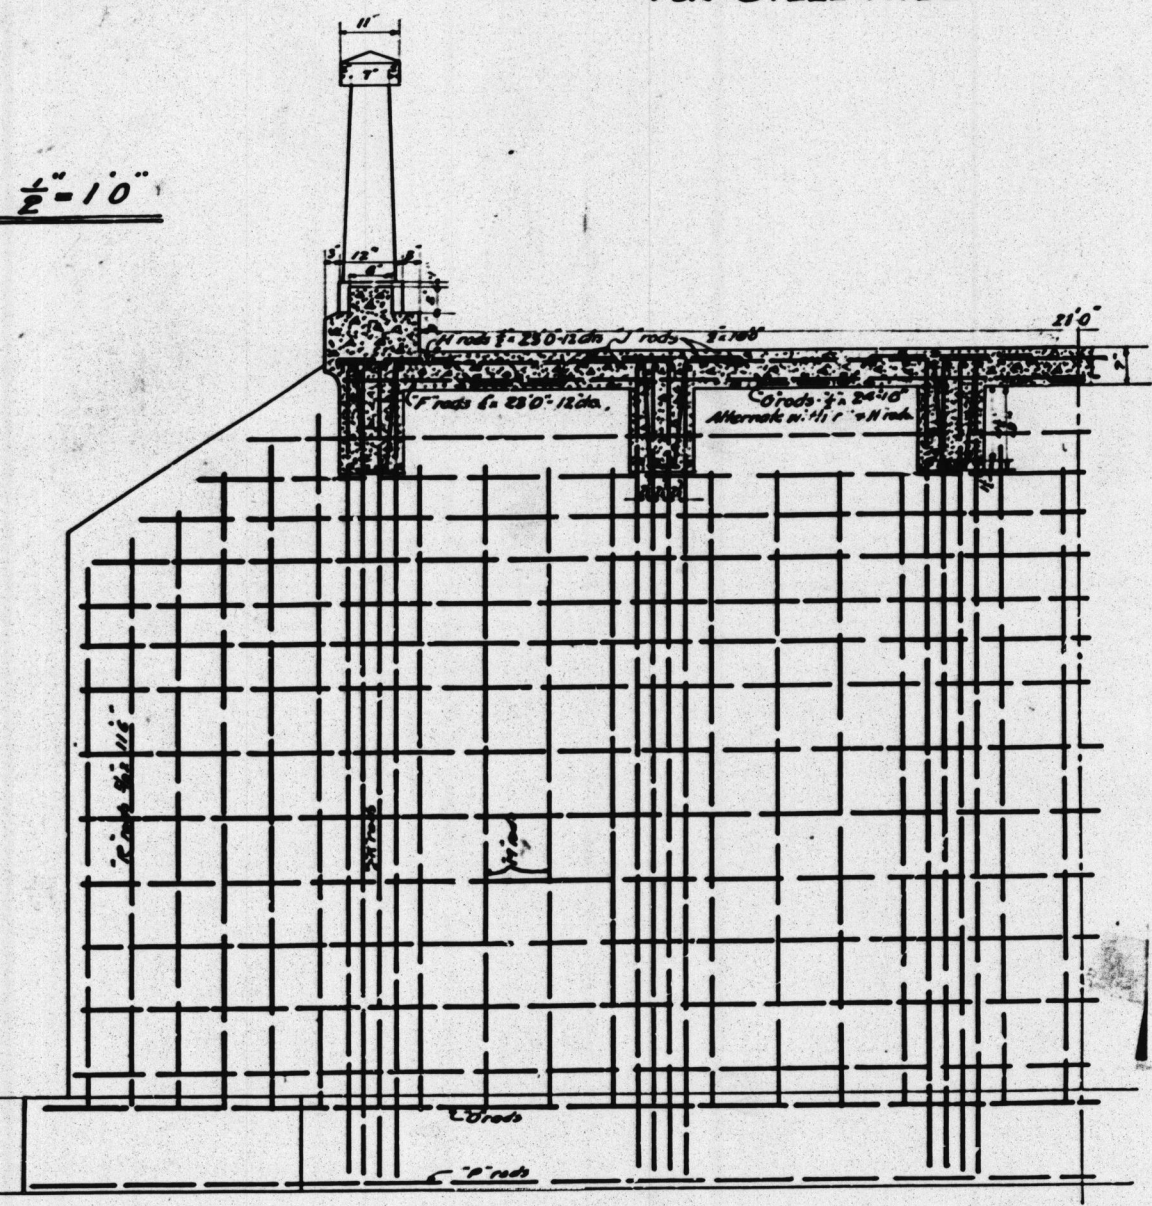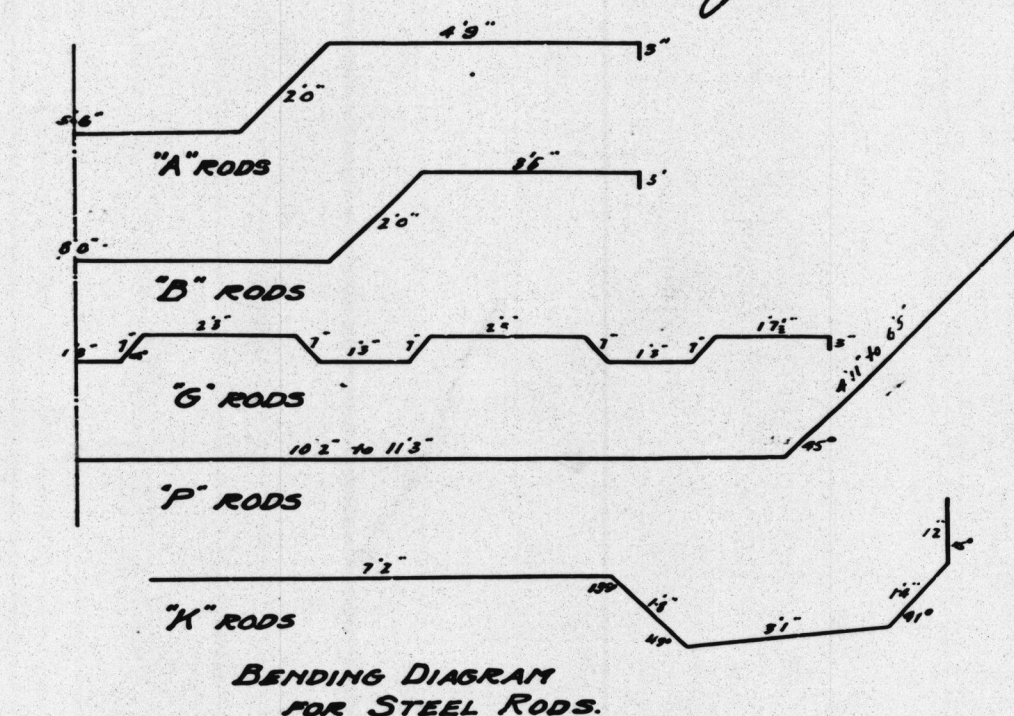

Bridge No. 22
Hiatt St. Bridge
Sheet 2 of 2
Scale 1/2" = 10'
Linen

MICROFILMED
JUL 12 1964