


14 15 16 17 18 19 20 21 22


25 26 27 28 29 30 31 32 33 34 35 36 37 38 39 40 41 42

44 45 46 47 48 49

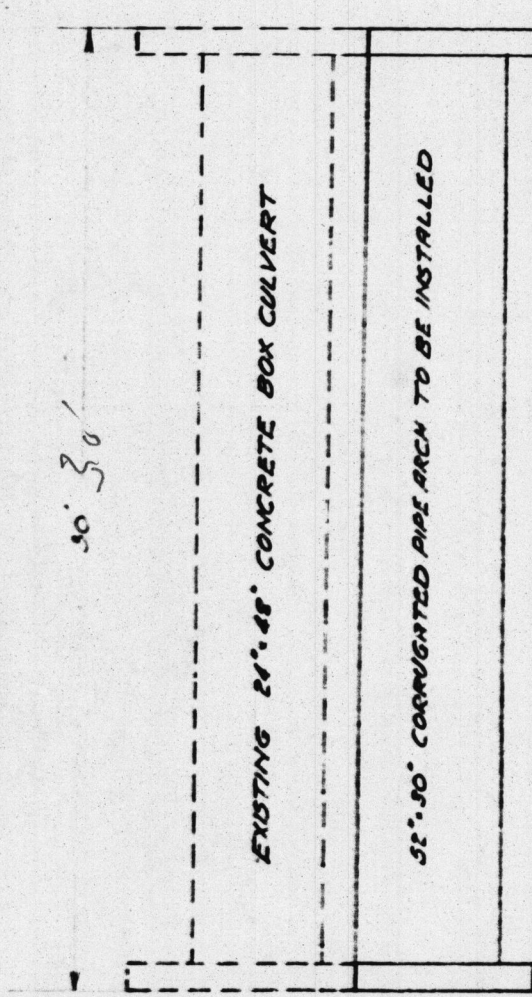


PLAN

Scale 1/4" = 1'

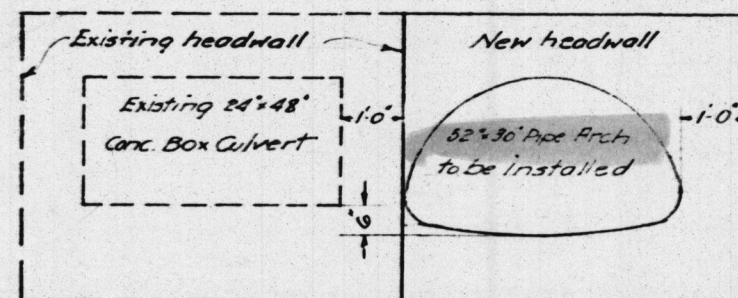

ELEVATION OF NORTH EAST HEADWALL

Scale 1/2" = 1'

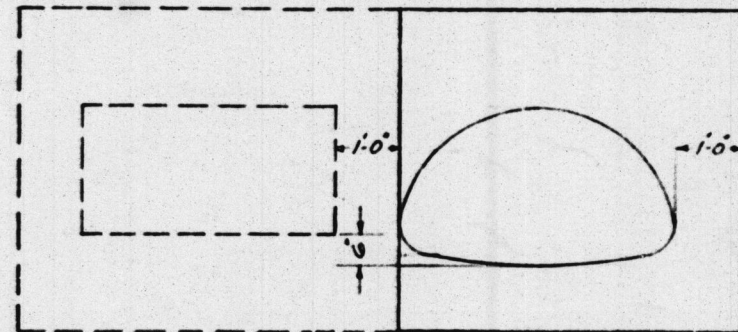

ELEVATION OF SOUTH WEST HEADWALL

Scale 1/2" = 1'

Culvert #8-123
Irvine Blvd.
0.20 mi w/o Browning Ave.
Sheet 1 of 1
Red 1/2" Scale as shown
Vellum-Pencil Sketch

Notes - Existing headwalls are to be remodeled and extended as shown.
Existing pipe railings (not shown on plan) are to be extended along new headwalls.
Class A concrete to be used throughout.
New concrete in headwalls shall be connected to existing structure by 1" steel dowels.

ORANGE COUNTY ROAD DEPARTMENT

INSTALLATION OF PIPE ARCH CULVERT
BESIDE EXISTING CONCRETE CULVERT

IN
IRVINE BLVD

0.20 MILES WEST OF BROWNING AVE.

MICROFILMED
JUL 5 1960

SCALES AS SHOWN

JANUARY 1962

#14593 1942
S-123

IRVINE BLVD.
0.2 Mi W/O Browning Av.

Thom 830-D3