





ROAD IMPROVEMENT DISTRICT N° 1
Sheet of

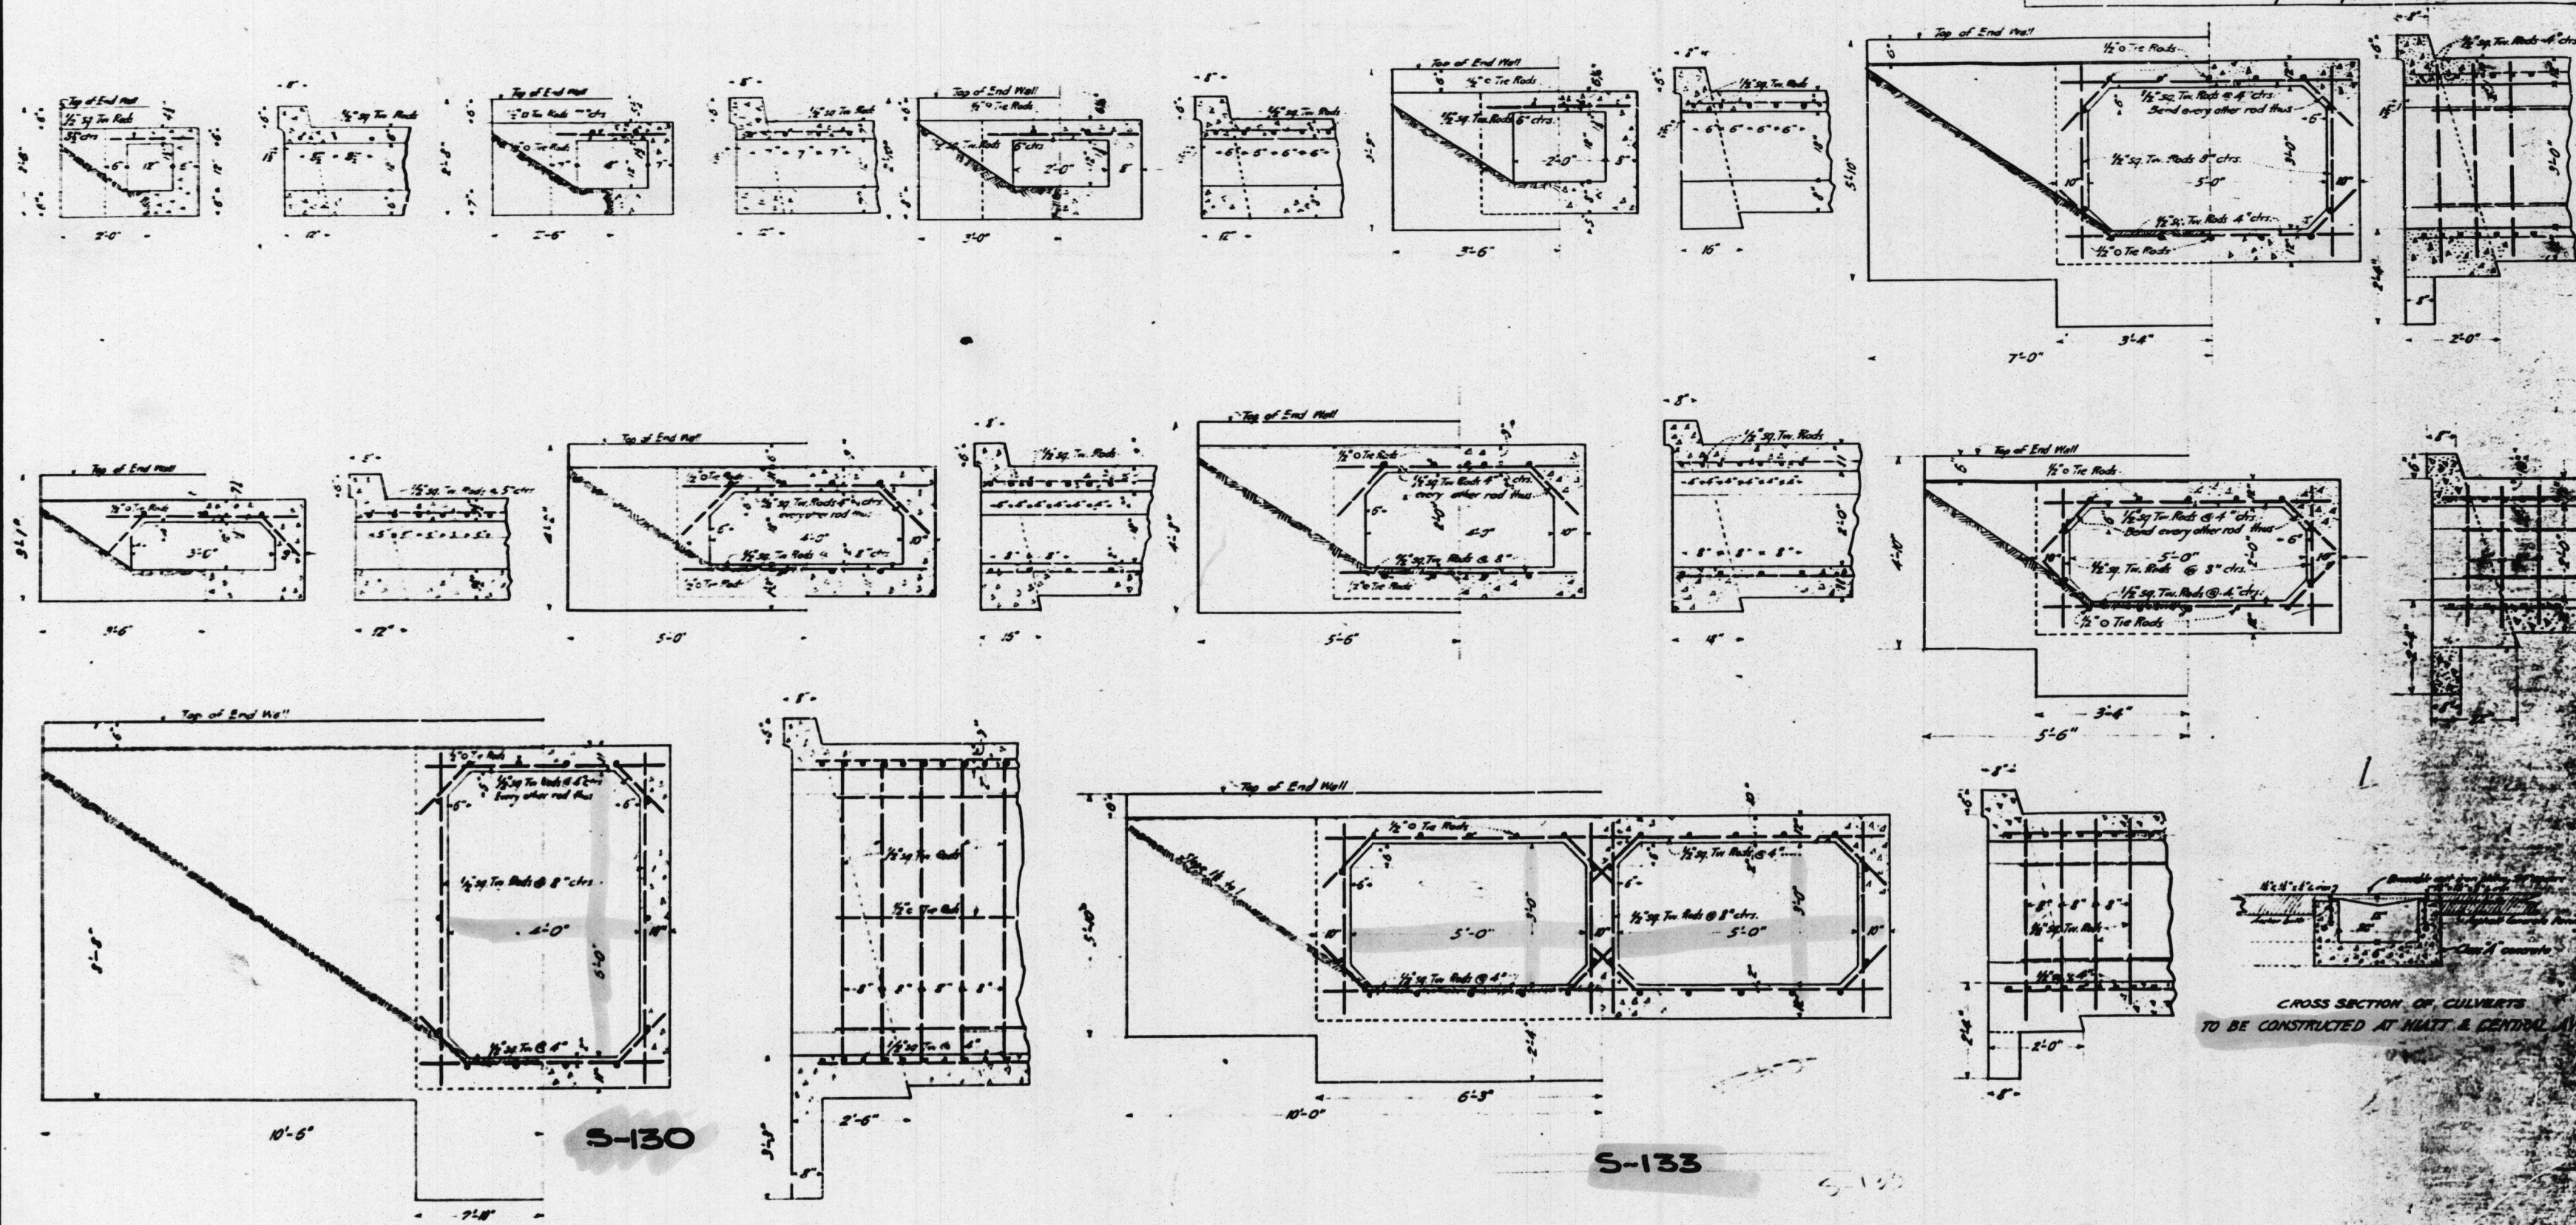

NOTE:
Class B concrete for the walls, the road, and the culverts. Class A or better concrete for the culverts.

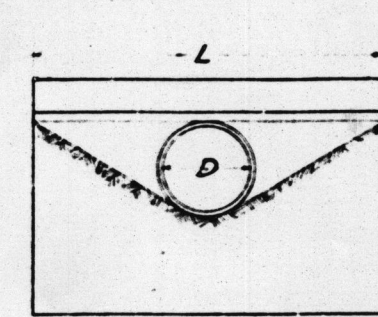

D	L
12"	4'-0"
15"	5'-0"
18"	5'-6"
24"	7'-6"

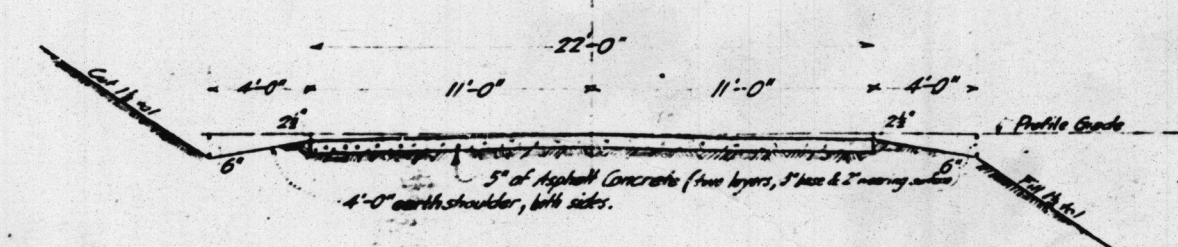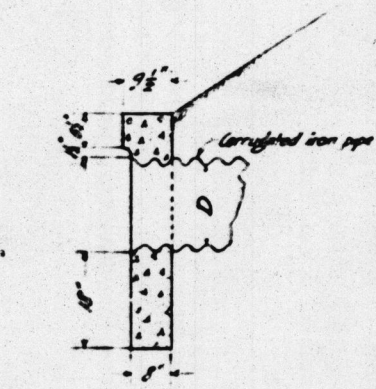

CULVERT DETAILS
AND
TYPICAL SECTION OF ROADWAY

SCALE: Culverts, 1/4"=1'-0"; Roadway, 1"=5'-0"

MICROFILMED
JUL 1 1960

S-130 & S-133
Culvert Details
Sheet 1 of 1
Rev. 22.5.11 Scale-As Shown
Blue-line Print

Now: HIATT & CENTRAL AV. #14597 Before 1960
CULVERT S-130 & 133
LA HABRA BLVD & CENTRAL AV.
Thomas: 708-J5