





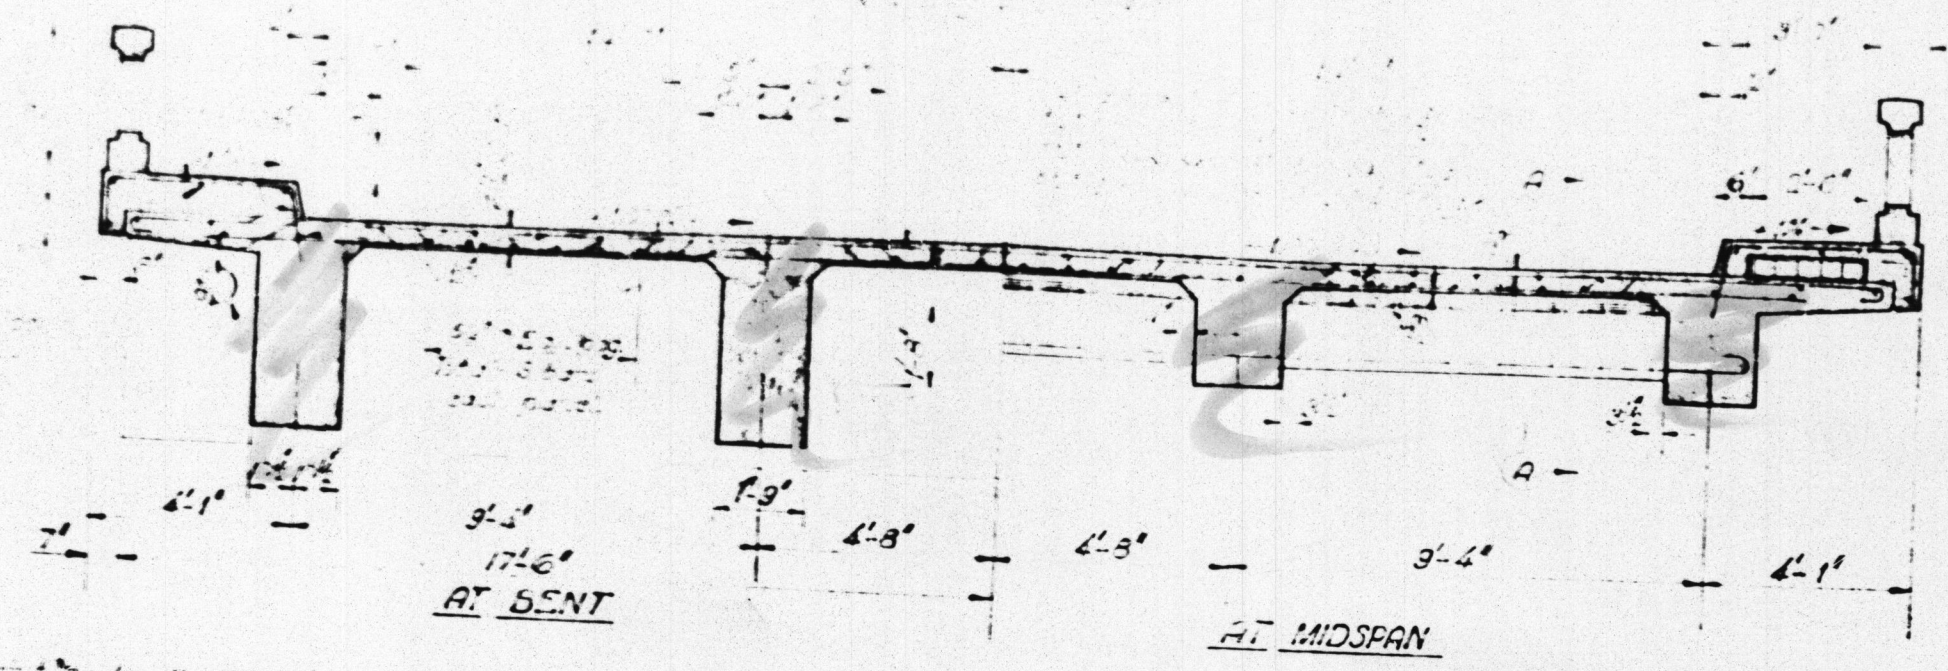

**TYPICAL SECTION**  
Scale: 3/4" = 1'-0"

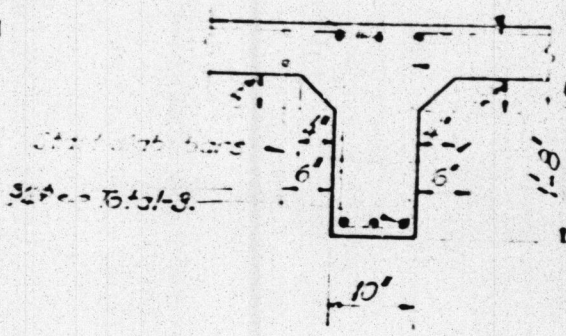


**SECTION A-A**  
Scale: 3/4" = 1'-0"

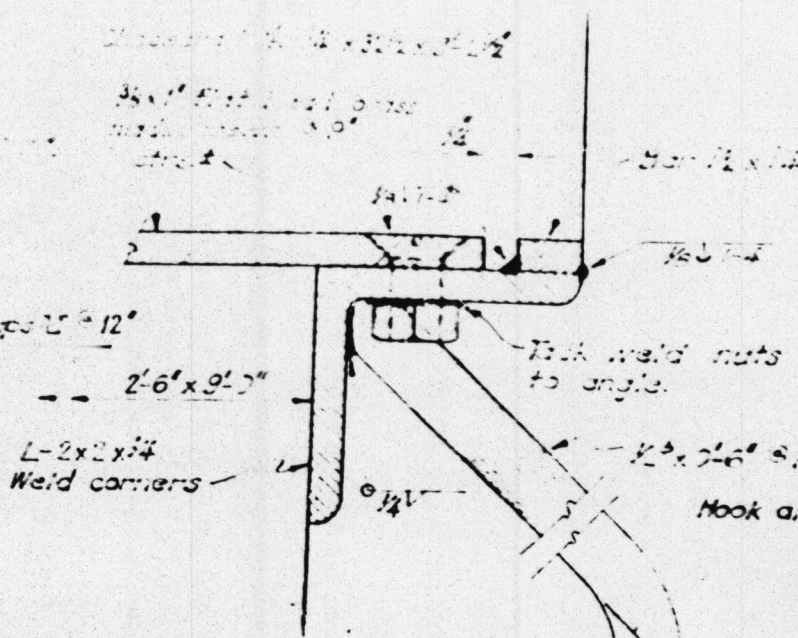


**SECTION C-C**  
Scale: Full Size


Notes: Galvanize frame only, after fabricating.

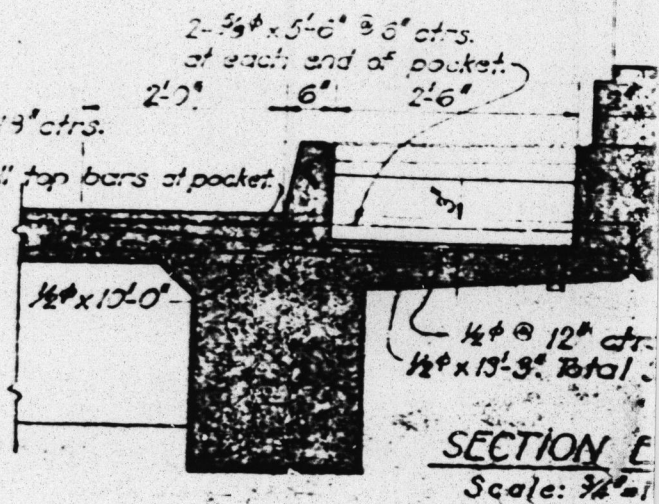


**SECTION E-E**  
Scale: 3/4" = 1'-0"

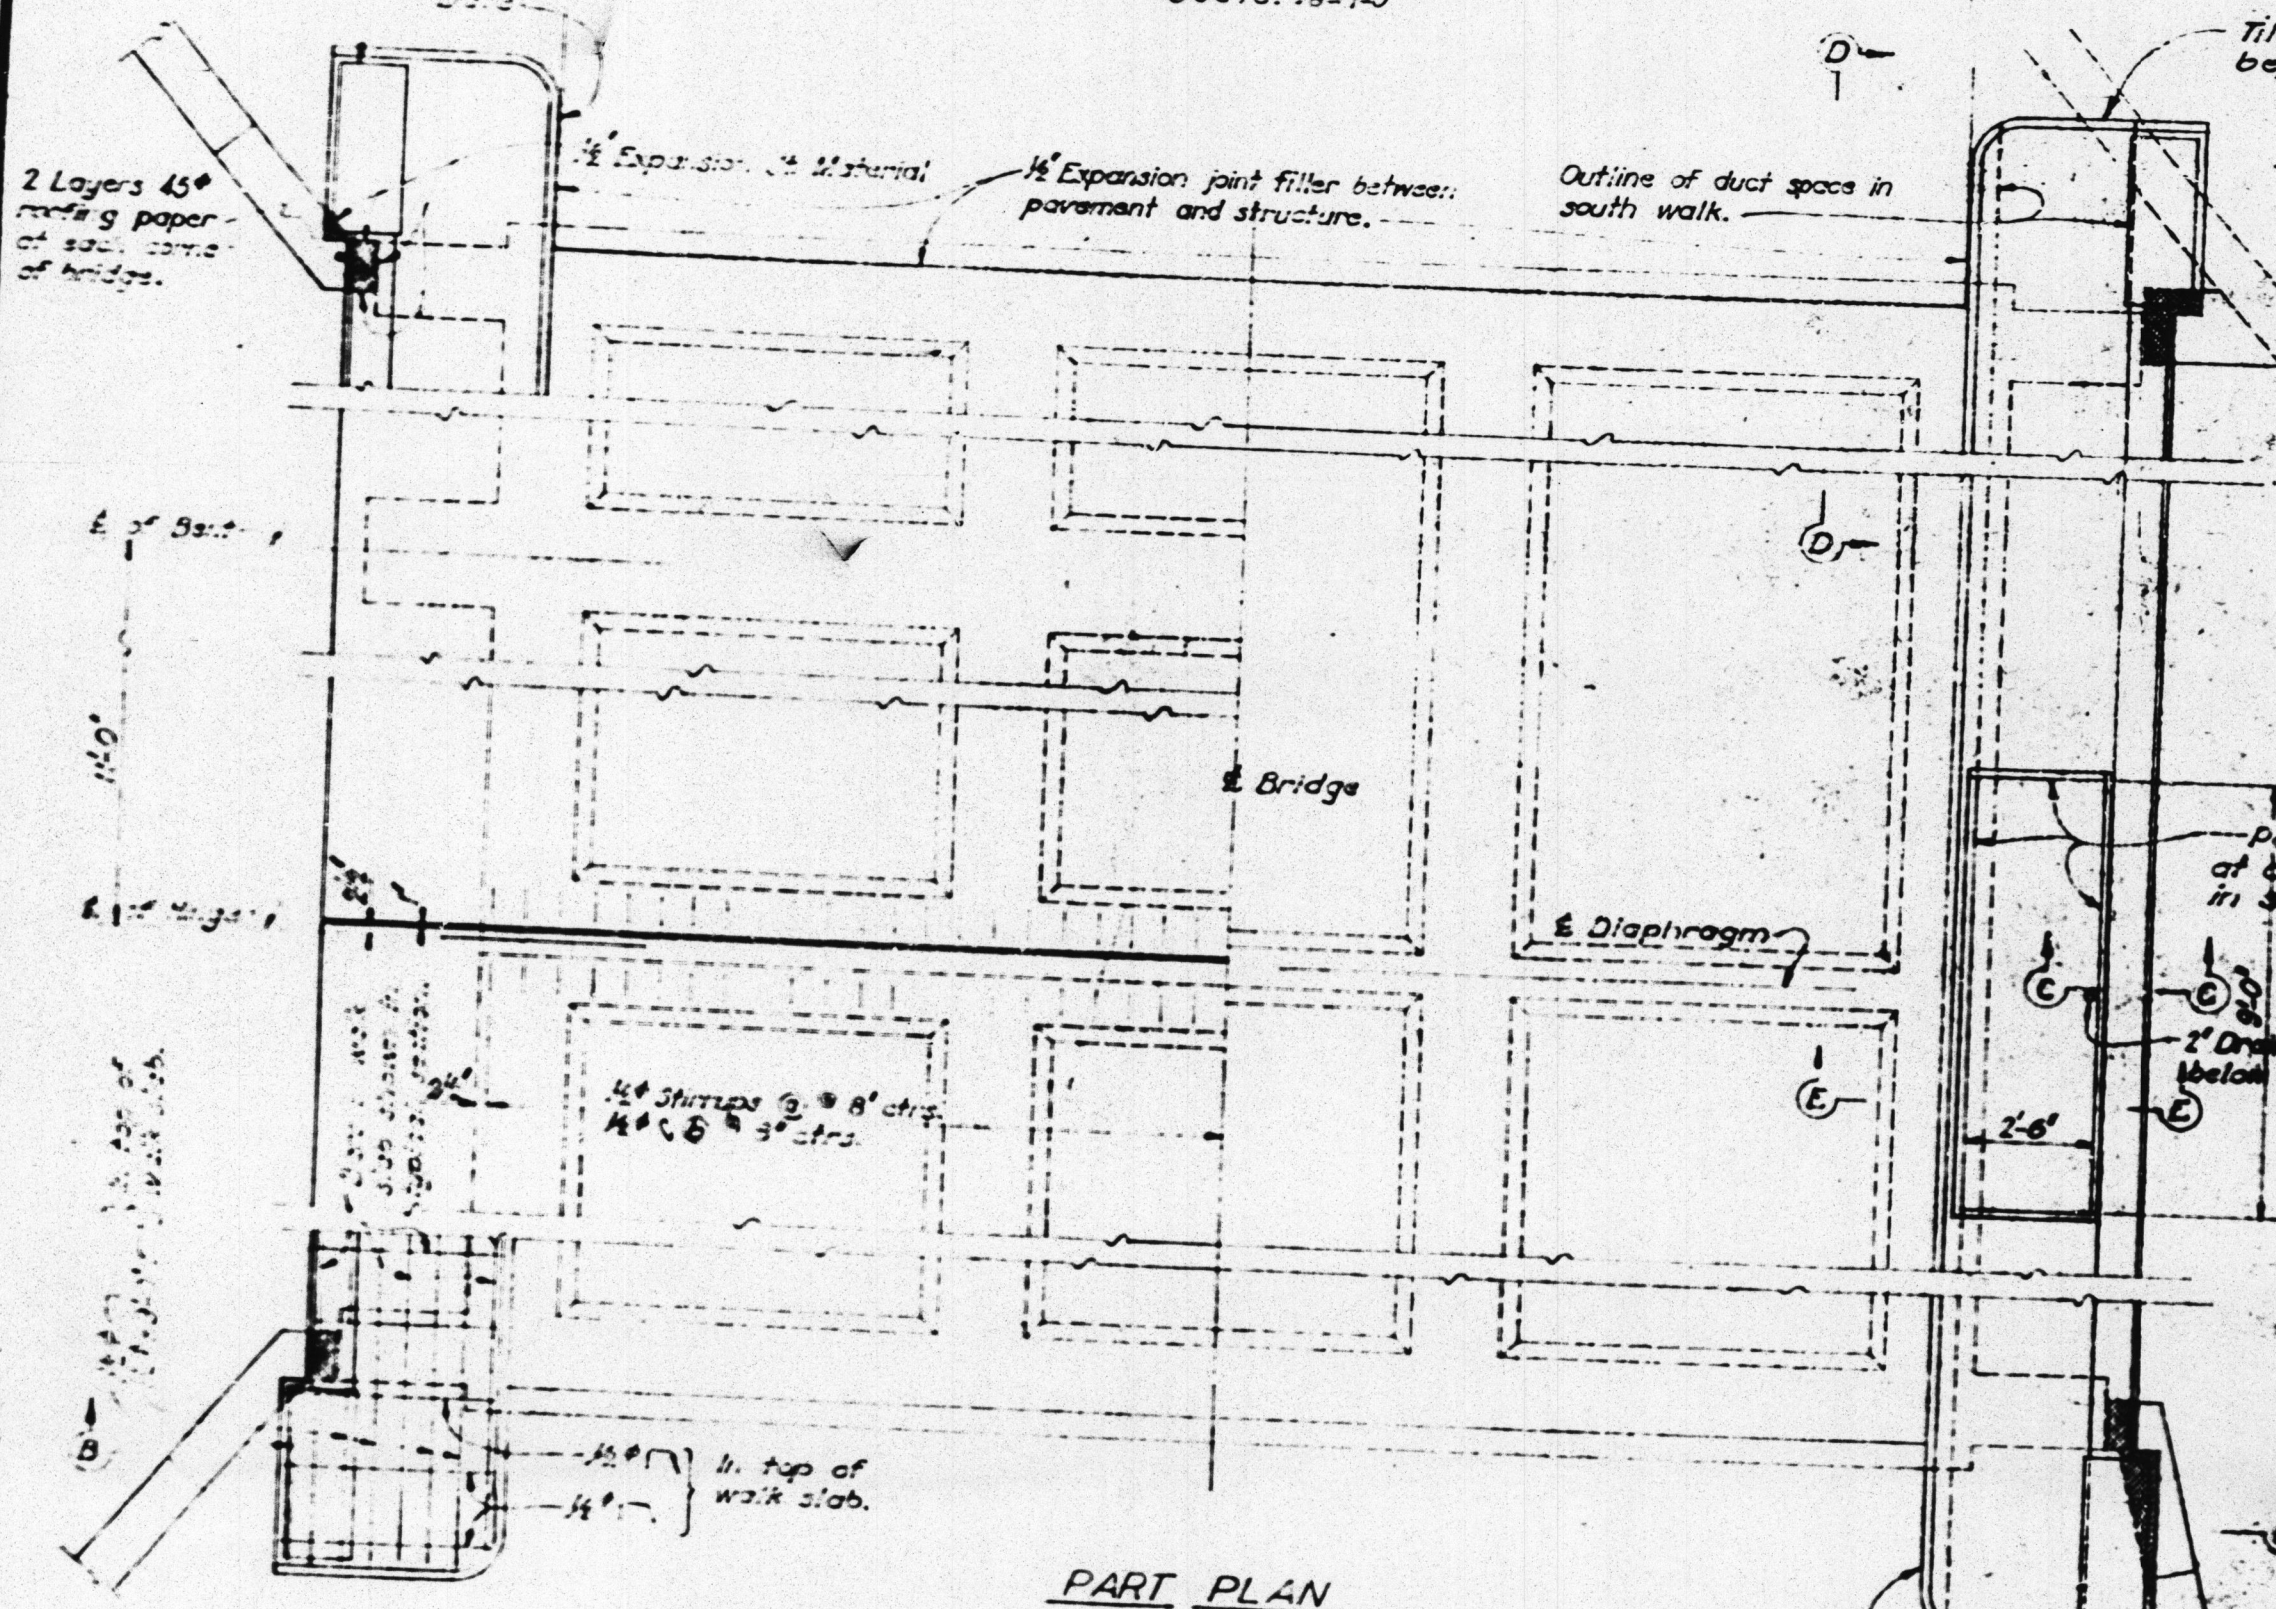

**PART PLAN**

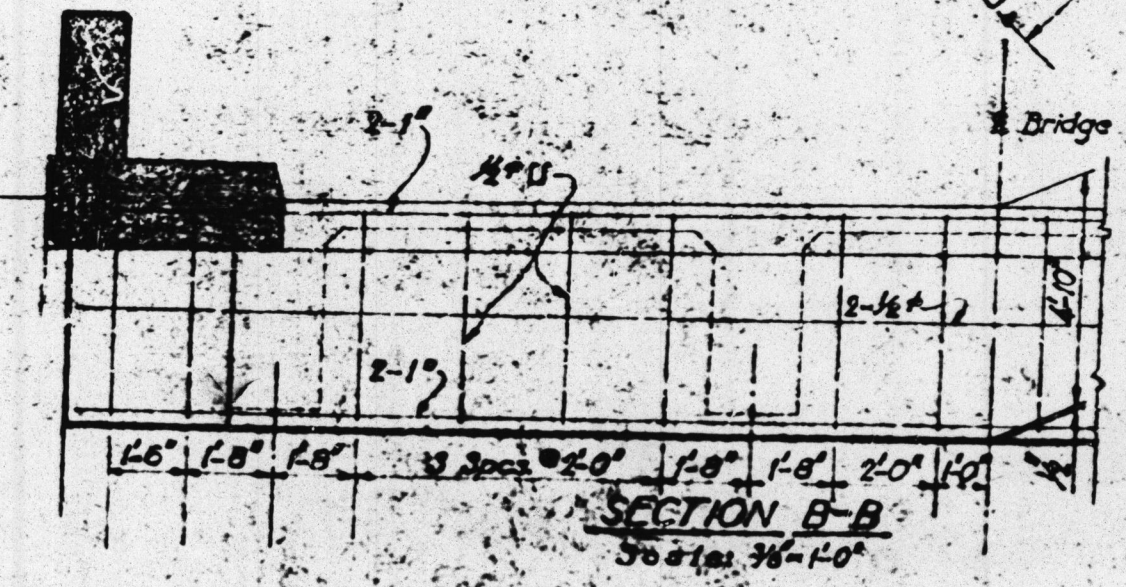


**SECTION B-B**  

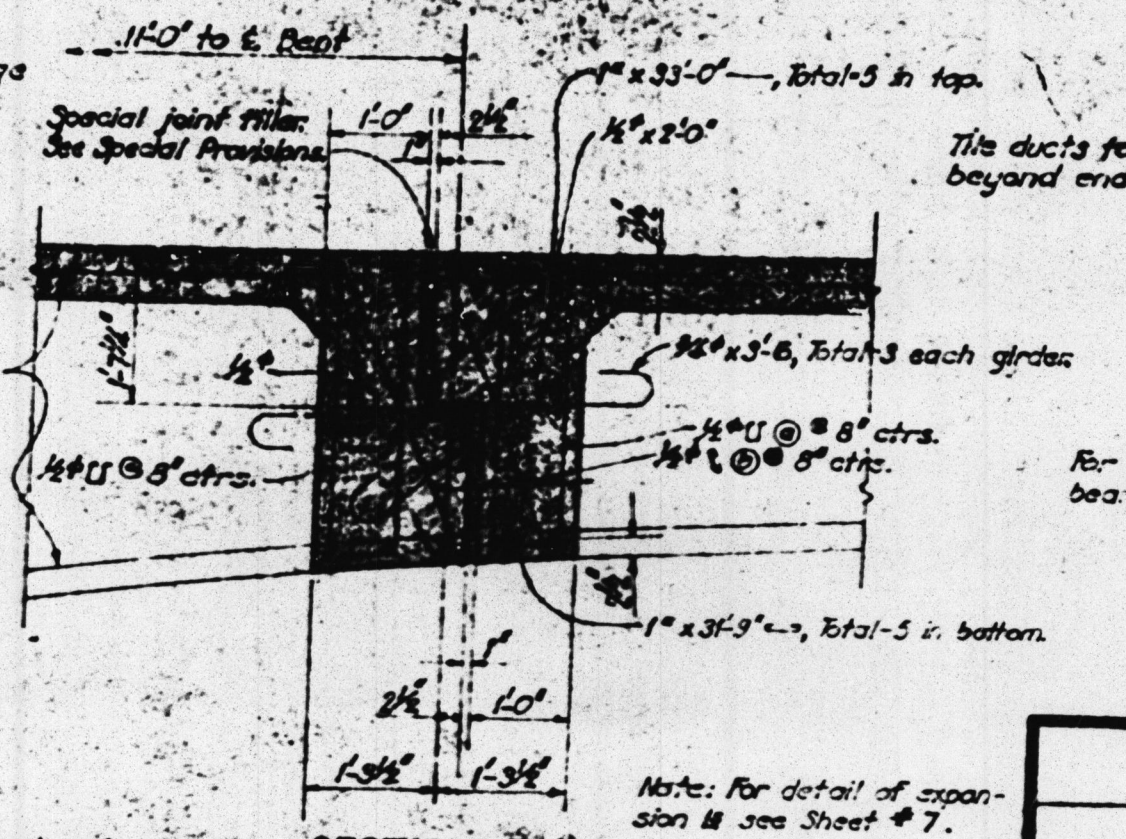

**SECTION F-F**  
Scale: 3/4" = 1'-0"

Note: For detail of expansion see Sheet # 7.

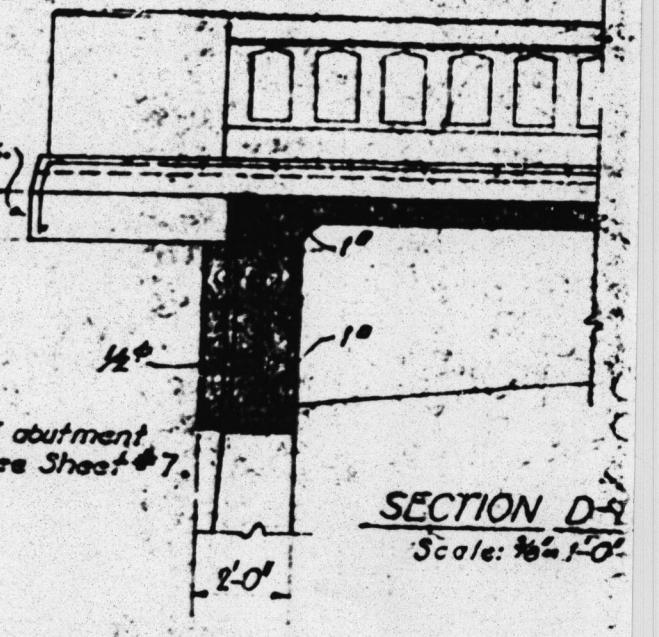

**SECTION D-D**  

|                                                                            |              |      |                  |
|----------------------------------------------------------------------------|--------------|------|------------------|
| OFFICE OF CALIFORNIA<br>DEPARTMENT OF PUBLIC WORKS<br>DIVISION OF HIGHWAYS |              |      |                  |
| BRIDGE ACROSS SANTA ANA RIVER                                              |              |      |                  |
| DECK DETAILS                                                               |              |      |                  |
| SCALE As Noted                                                             | BRIDGE 55-96 | FILE | DRAWING C-716-15 |

MICROFILMED  
JUL 13 1964

BRIDGE DEPARTMENT

