



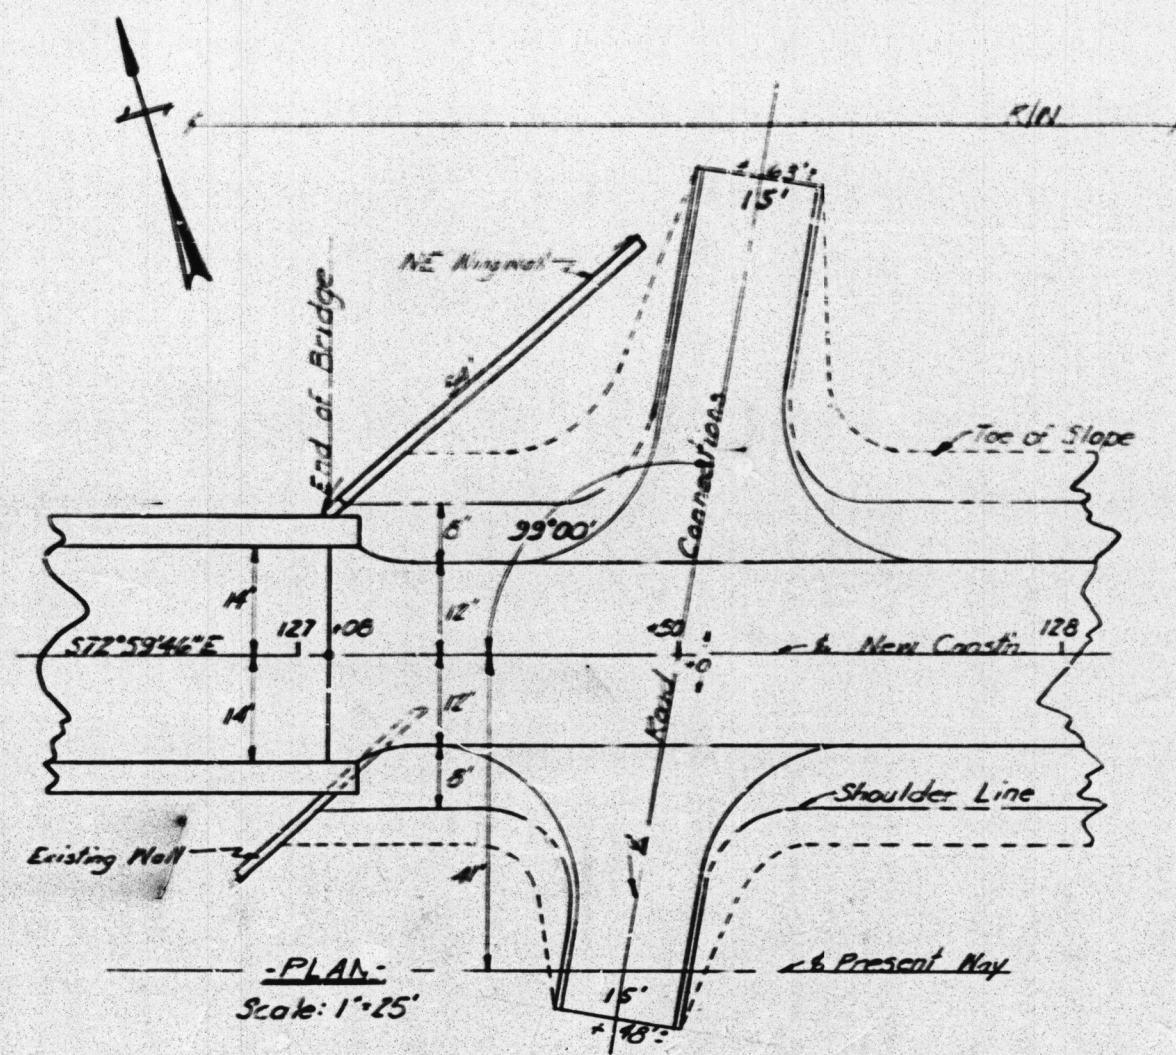

SA-10
 Anaheim*olive Rd. Bridge
 (Lincoln Ave)
 over Santa Ana River
 Sheet 10 of 14
 R'd 15:1 Scale 1" = 25' H
 1" = 5' V
 Pencil Sketch

MICROFILMED
 JUN 18 1962

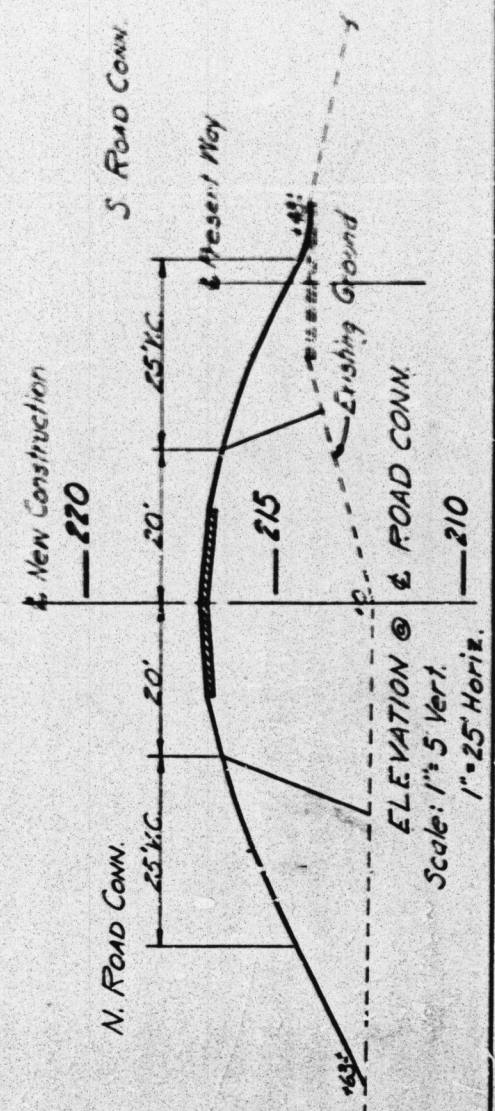

Santa Ana River Bridge
 VII-Dra-178-A Cont. O-MVC73
 PROPOSED ROAD
 CONNECTIONS
 STA. 127+50 R.H. & Lt.
 M.D. - Dwg. X-7 - 4/12/49
 S.H.T. 10