
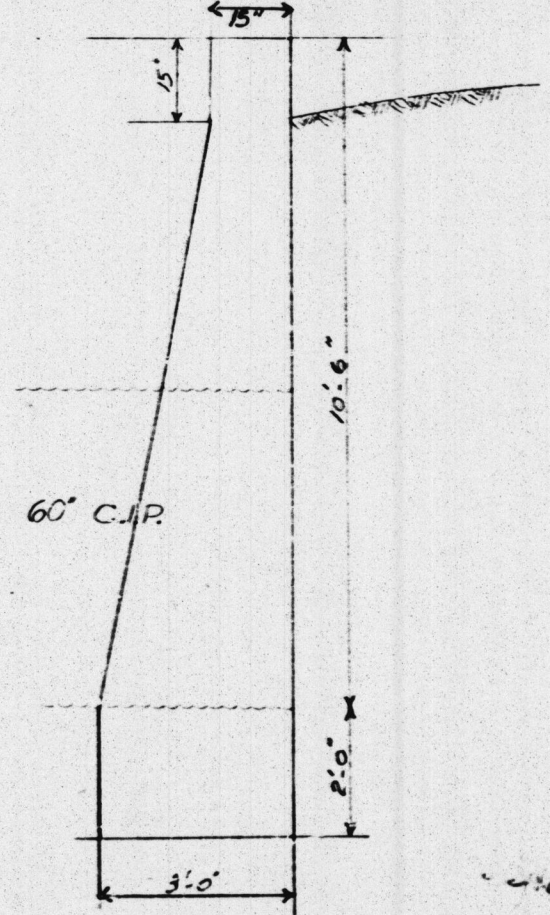



14 15 1

7 18 19 20 21 22 23 3ft. 25 26 27 28 29 30 31 32 33 34 35 3ft. 37 38 39 40 41 42 43


45 46 47 4ft. 4

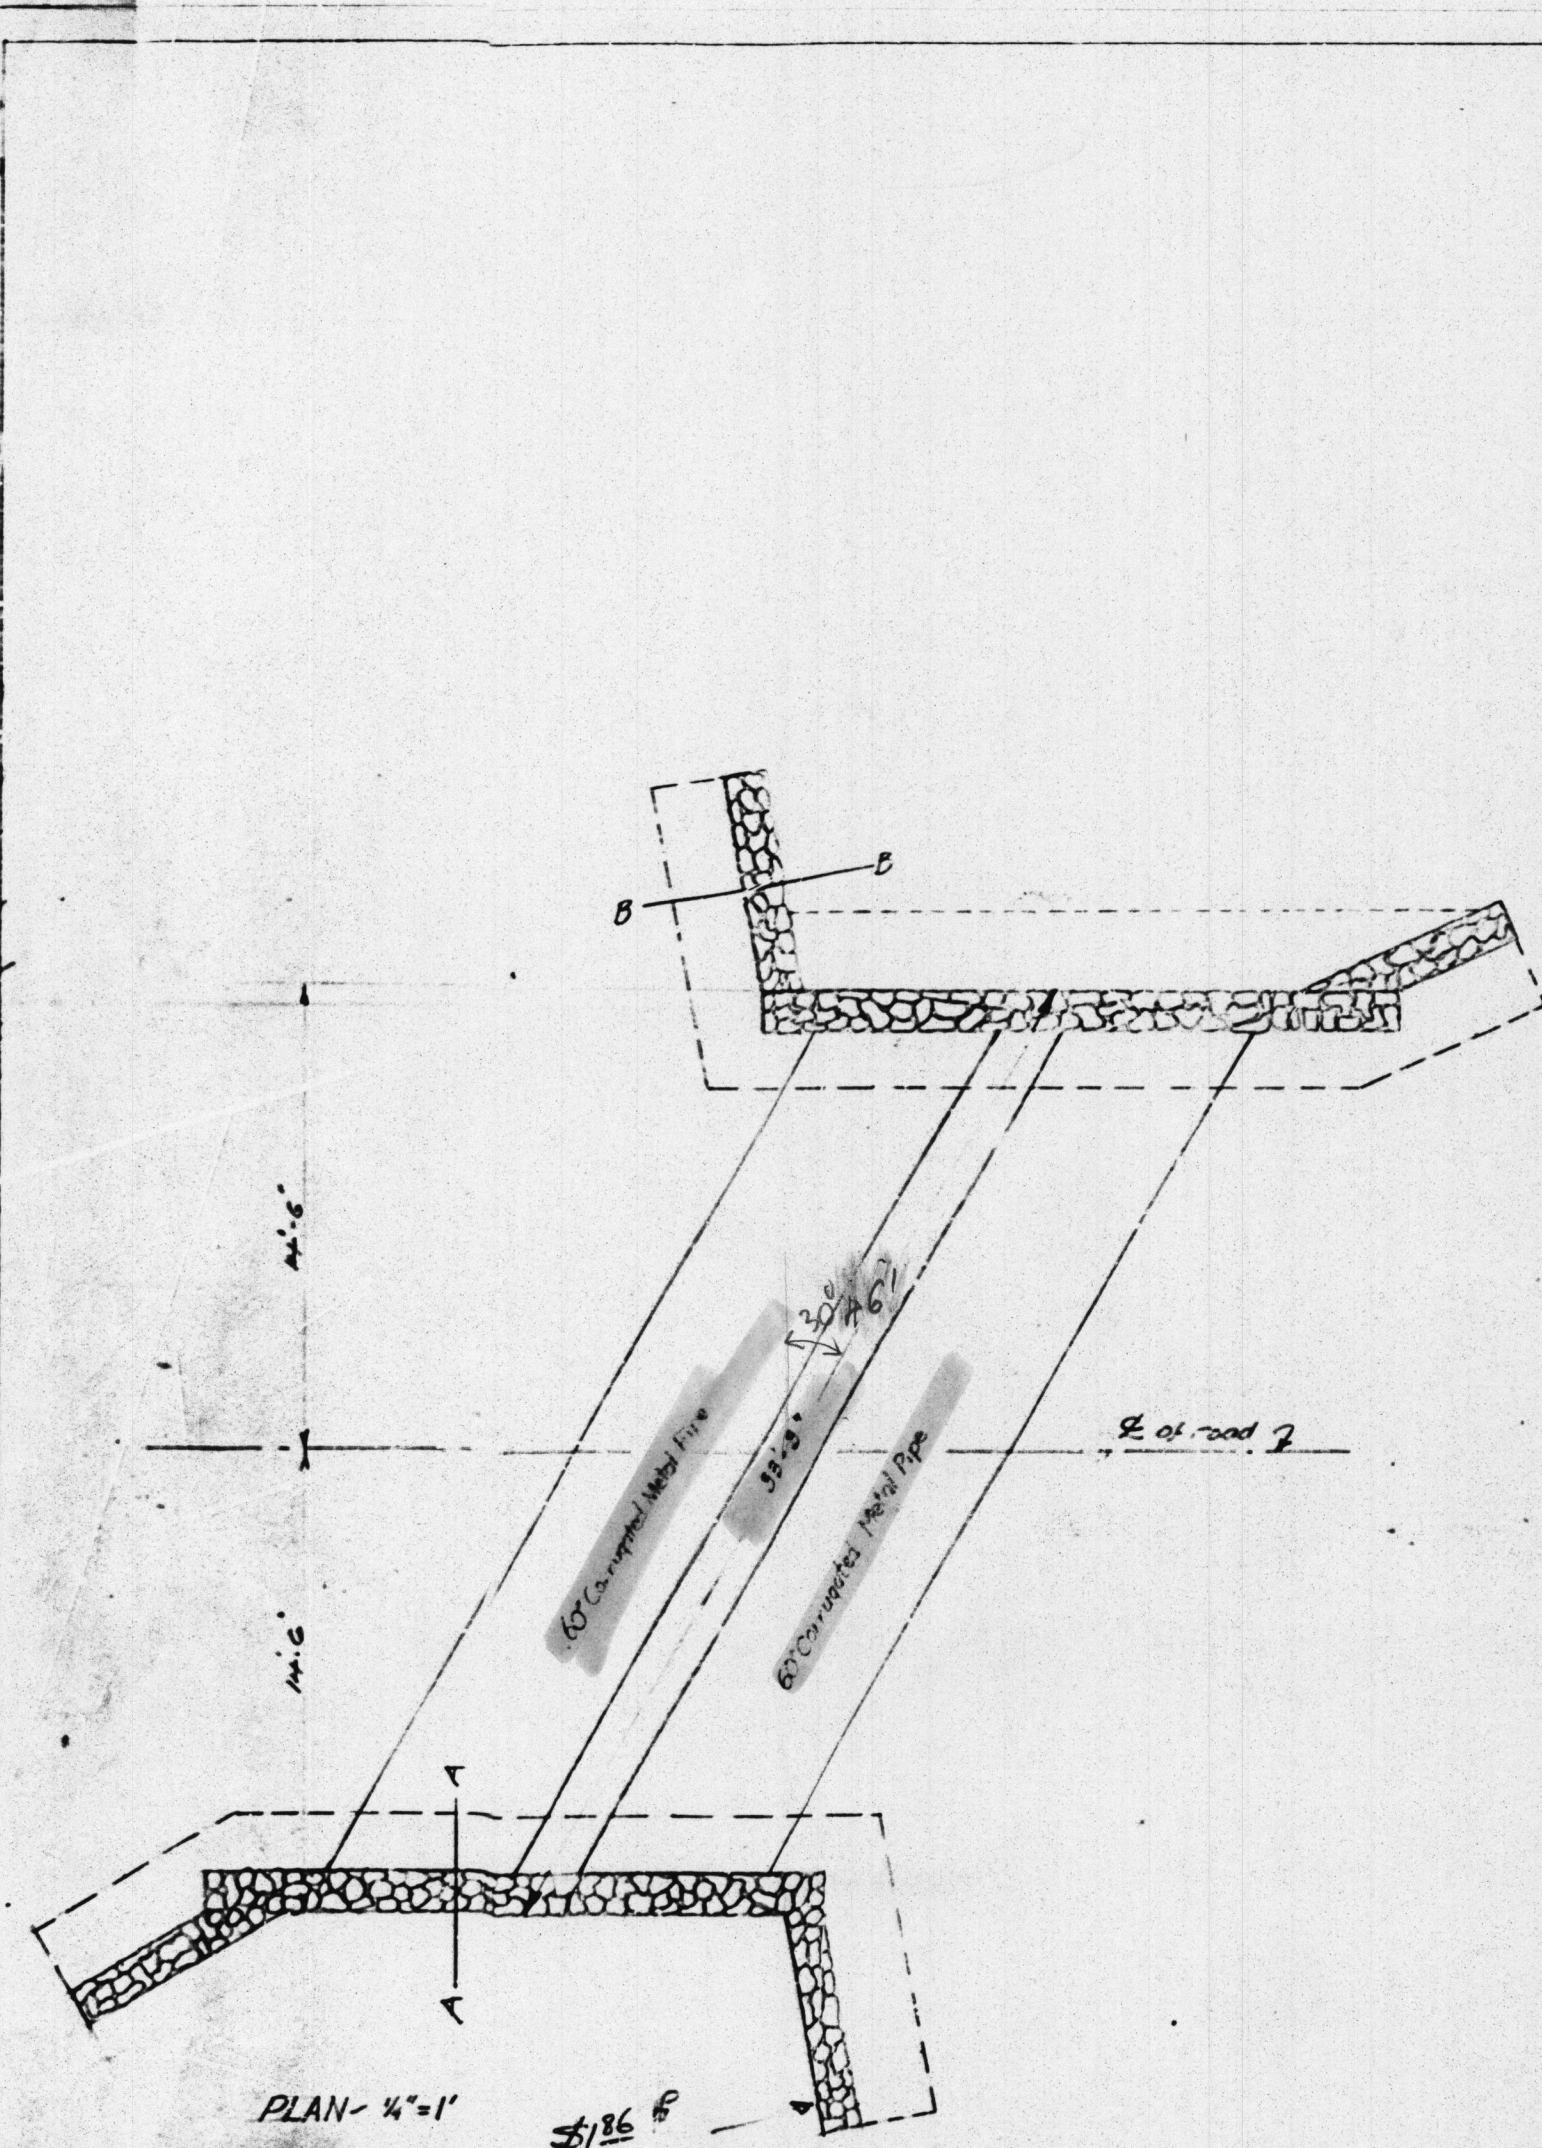

Scale: 1/2\"/>

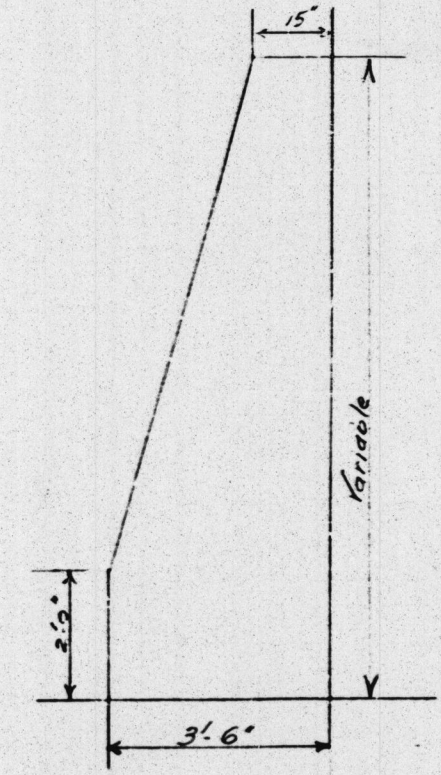

Scale: 1/2\"/>

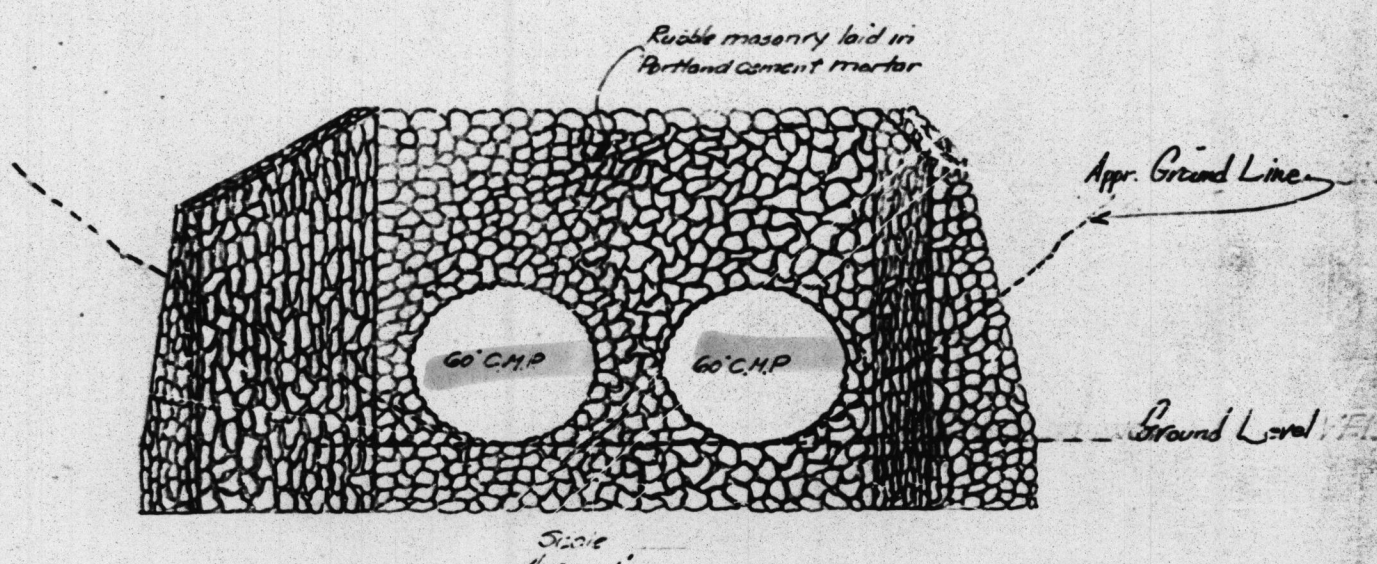

ORANGE COUNTY ROAD DEPT.
TWIN C.M.P. CULVERT
LIVE OAK CANYON ROAD
2.40 Miles N. of Modjeska Grade Rd.

Scale - as shown February 1945

S-68 - Culvert
Live Oak Cyn Road
2.40 mi N. of Modjeska Grade Rd.
Sheet 1 of 1
Red 22.5:1 Scale - As Shown
Pencil Velium

MICROFILMED
JUL 1 1960

#14572
S-68

1945

Thomas: 863-AG LIVE OAK CYN. Rd.