

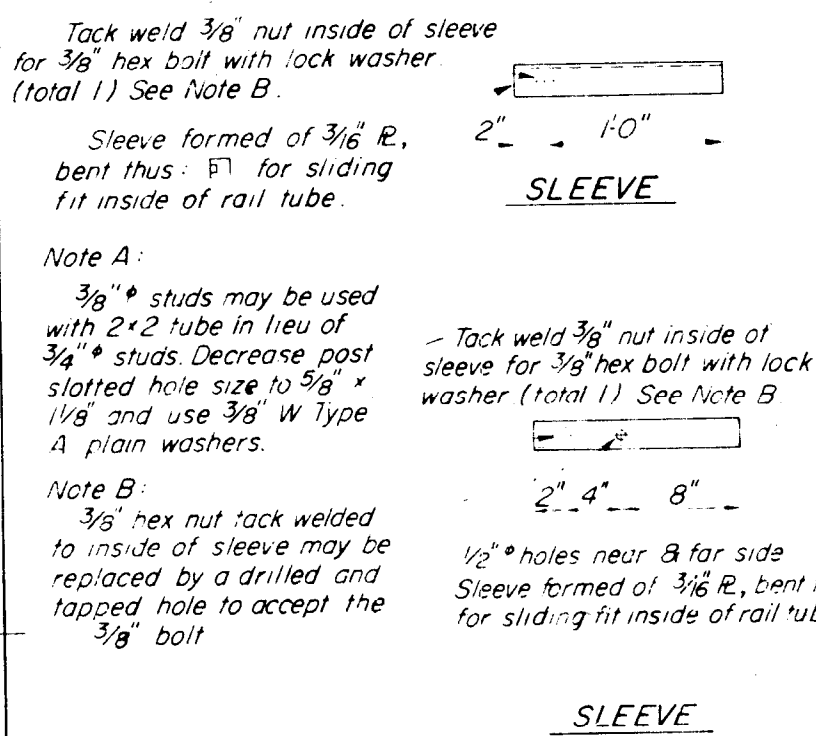
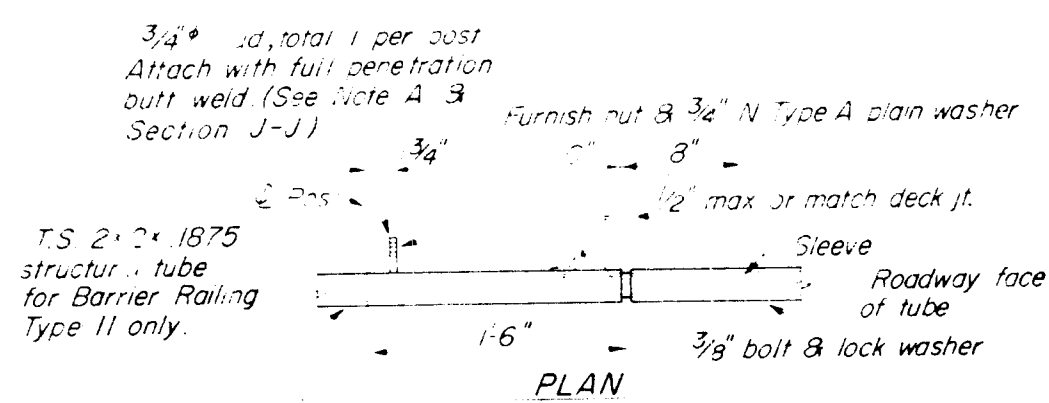
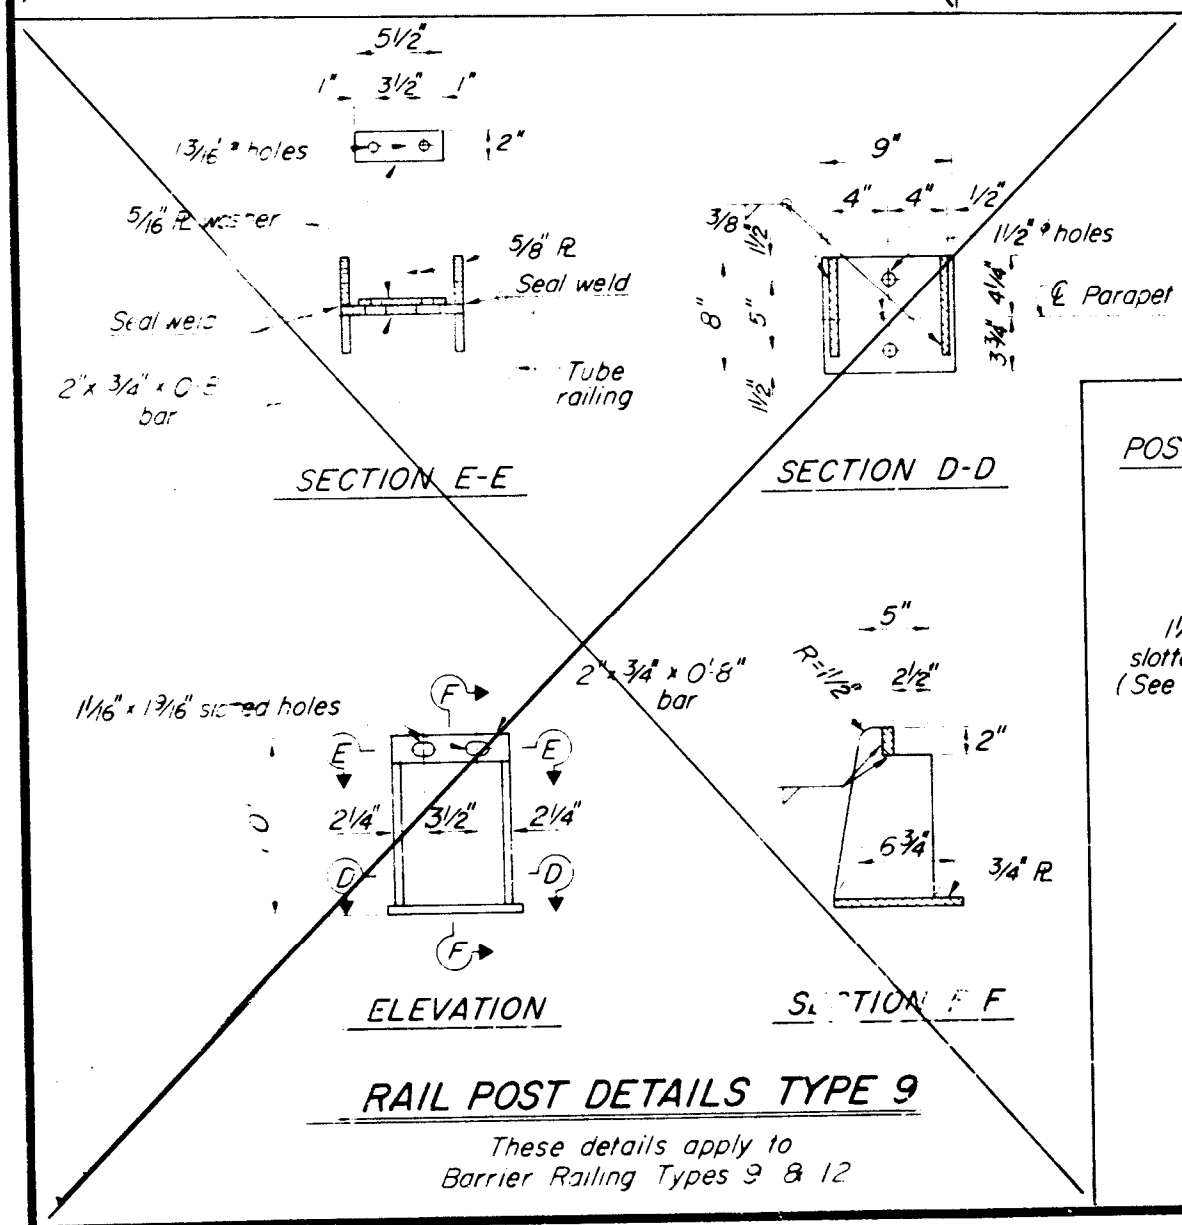
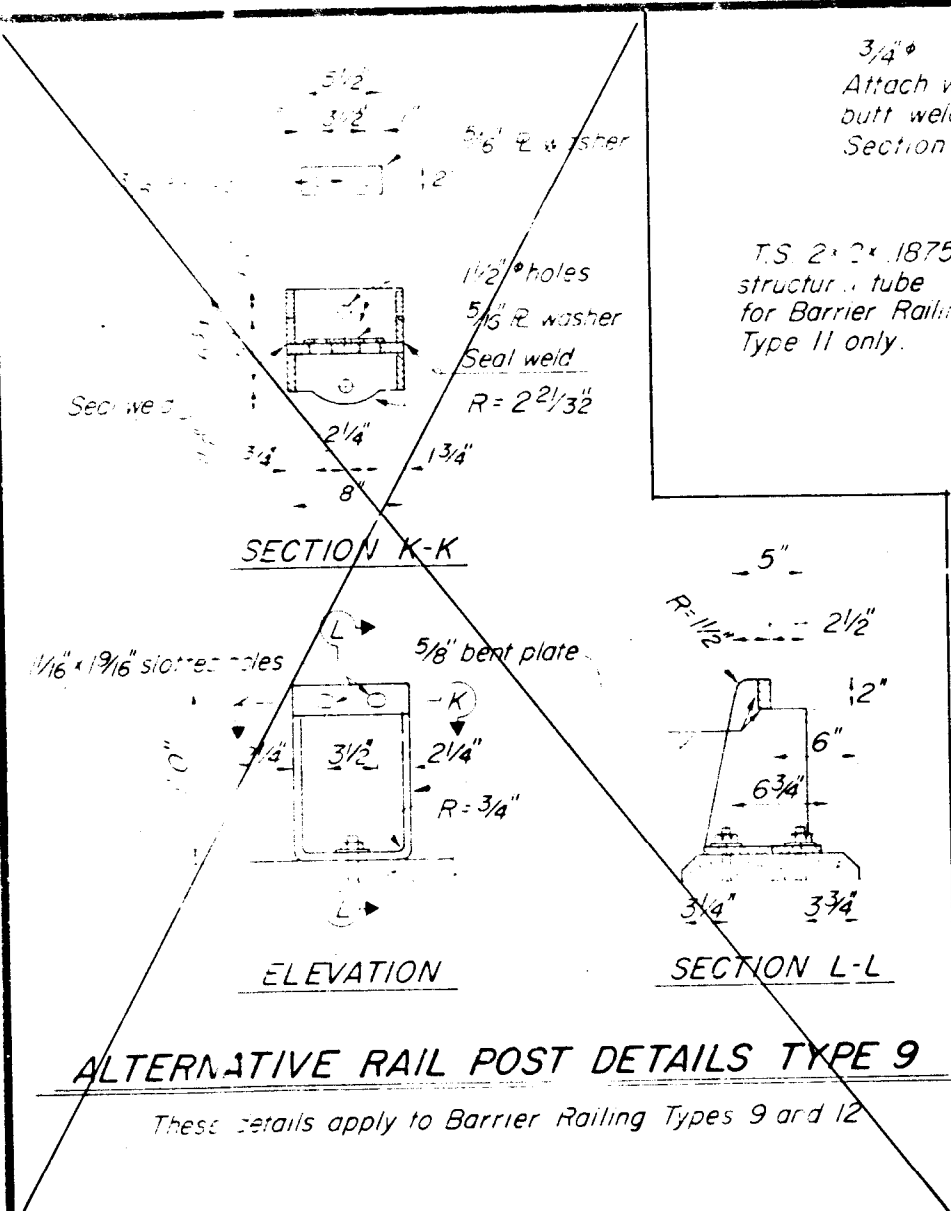
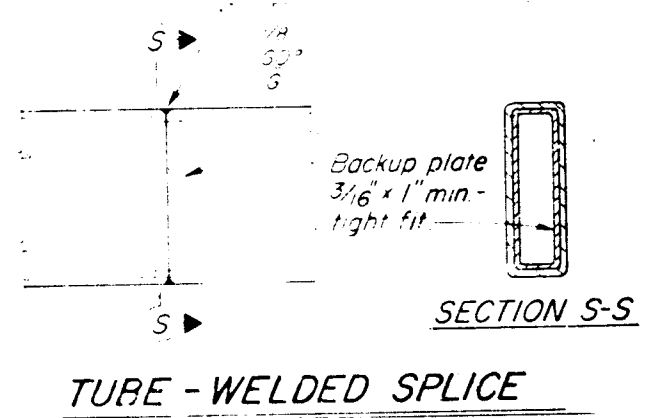
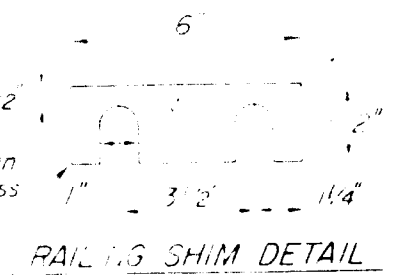
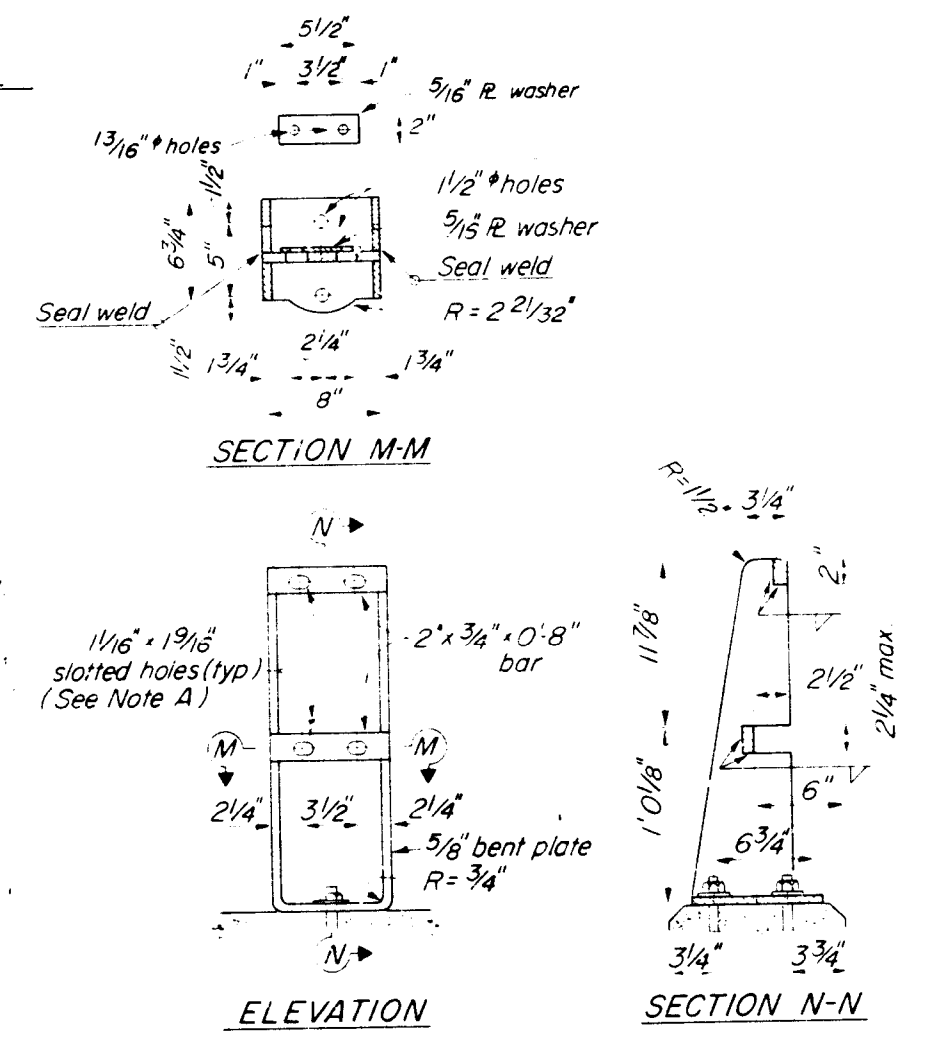


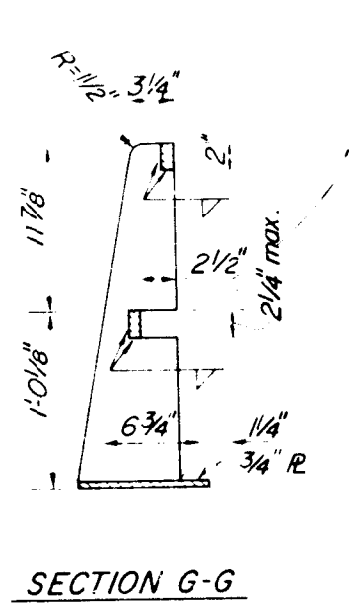

POST SHIM DETAIL TYPES 9 & 11

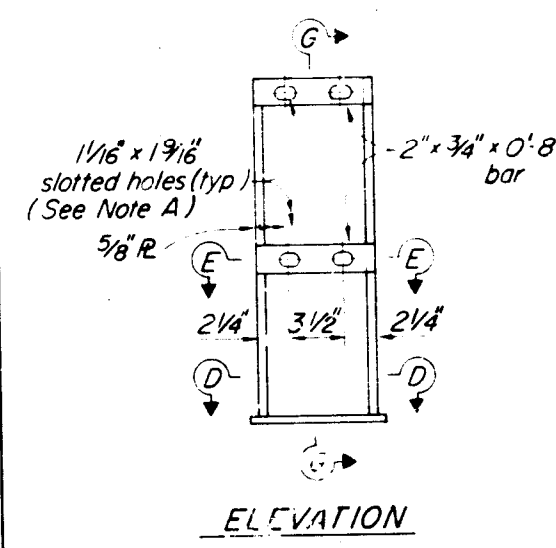

#12300
McFADDEN AVENUE
BRIDGE 5A-26.5
REDUCE 24:1
SHEET 12 of 18
LINEN

ORANGE COUNTY ROAD DEPARTMENT
McFADDEN AVENUE BRIDGE WIDENING
OVER THE
SANTA ANA RIVER
METAL RAILING DETAILS
TYPES 9 & 11
SCALE 1/8" = 1'-0"

DR. #13 (12300)