



20 21 22 23 24 FT. 25 26 27 28 29 30 31 32 33 34 35 36 37 38 39 40 41 42 43 44 45 46 47 48 49

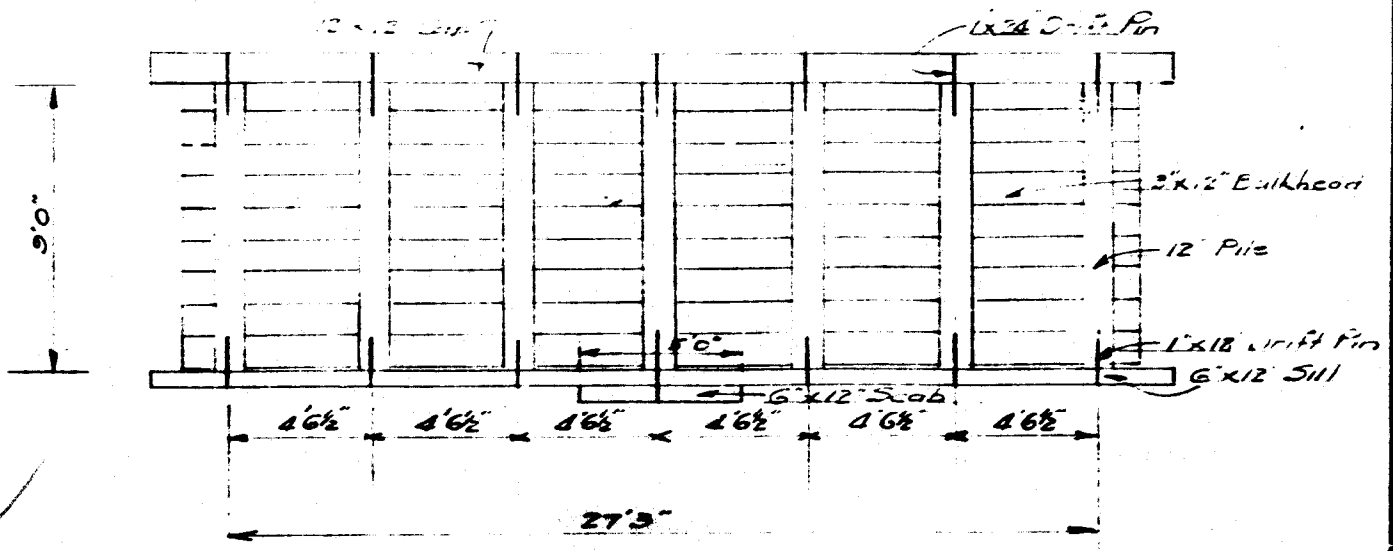

BULKHEAD ELEVATION
Scale 1/4"=10'

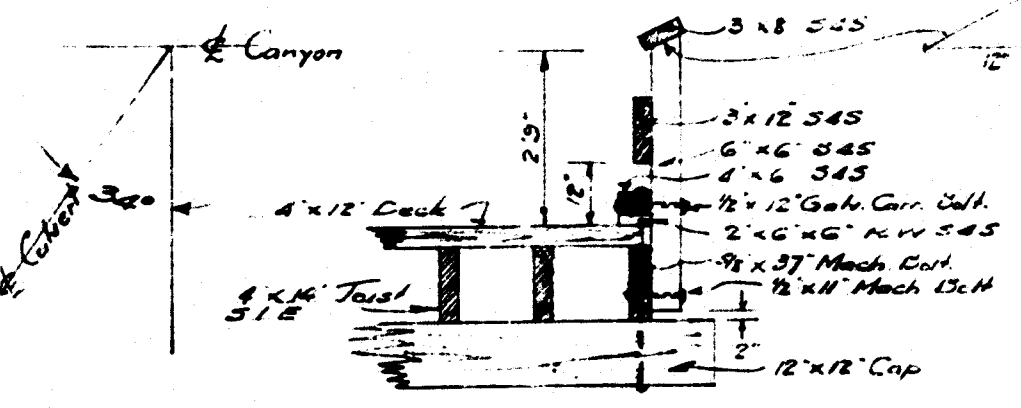

HANDRAIL DETAIL

Scale "2"=1'

Culvert #3-126
Wooden Culvert at Mesa
Dr. S/E of Valley Dr.
Sheet 1 of 1
Red: 2.5' Scale as shown
Vellum-Pencil Sketch.

ORANGE COUNTY ROAD DEPARTMENT
DETAILS OF
WOODEN CULVERT AT ~~CALHOUN~~ DRIVE
SOUTH & EAST OF VALLEY DR. ^{AT MC39} "

Scales as shown
April 1938

MICROFILMED
III 1 1054

$W = 9'4''$
 $L = 27'3''$

Chan: 770-EB

#14594 1938
S-126
MESA DR.