


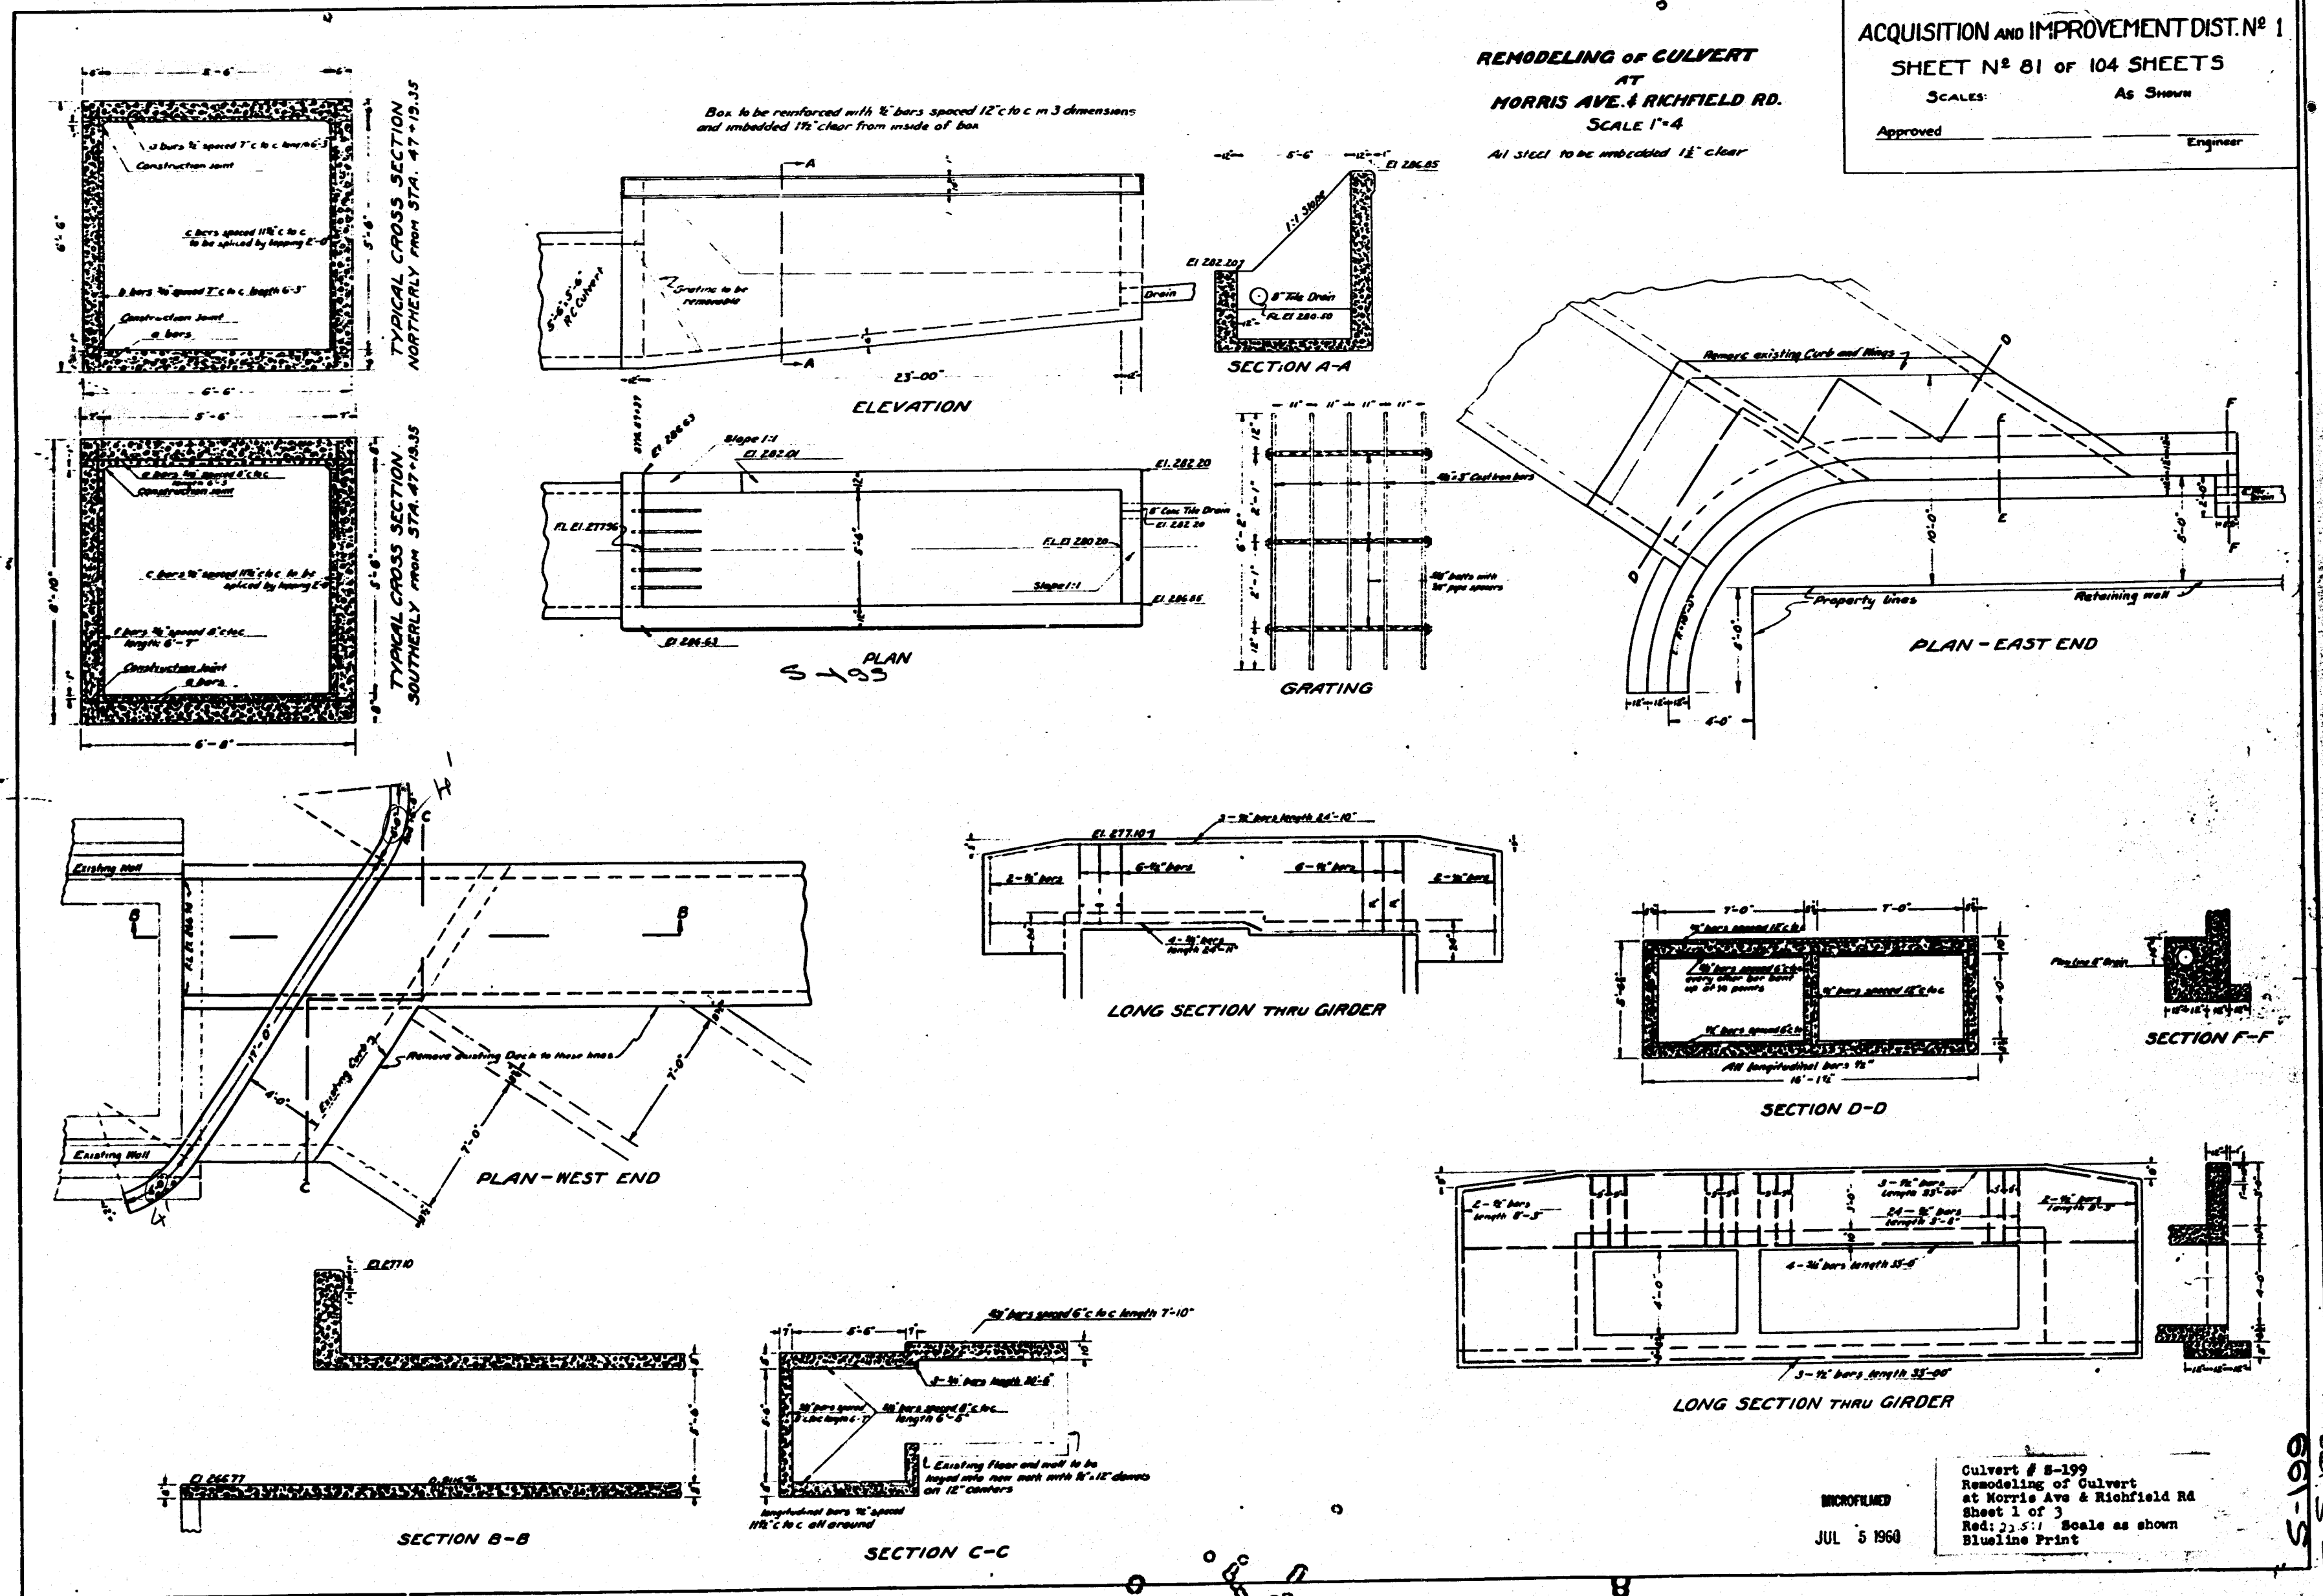

○ #14619 Before 1960
S-199
MORRIS AV. & RICHFIELD RD.
Th: 740-AG