


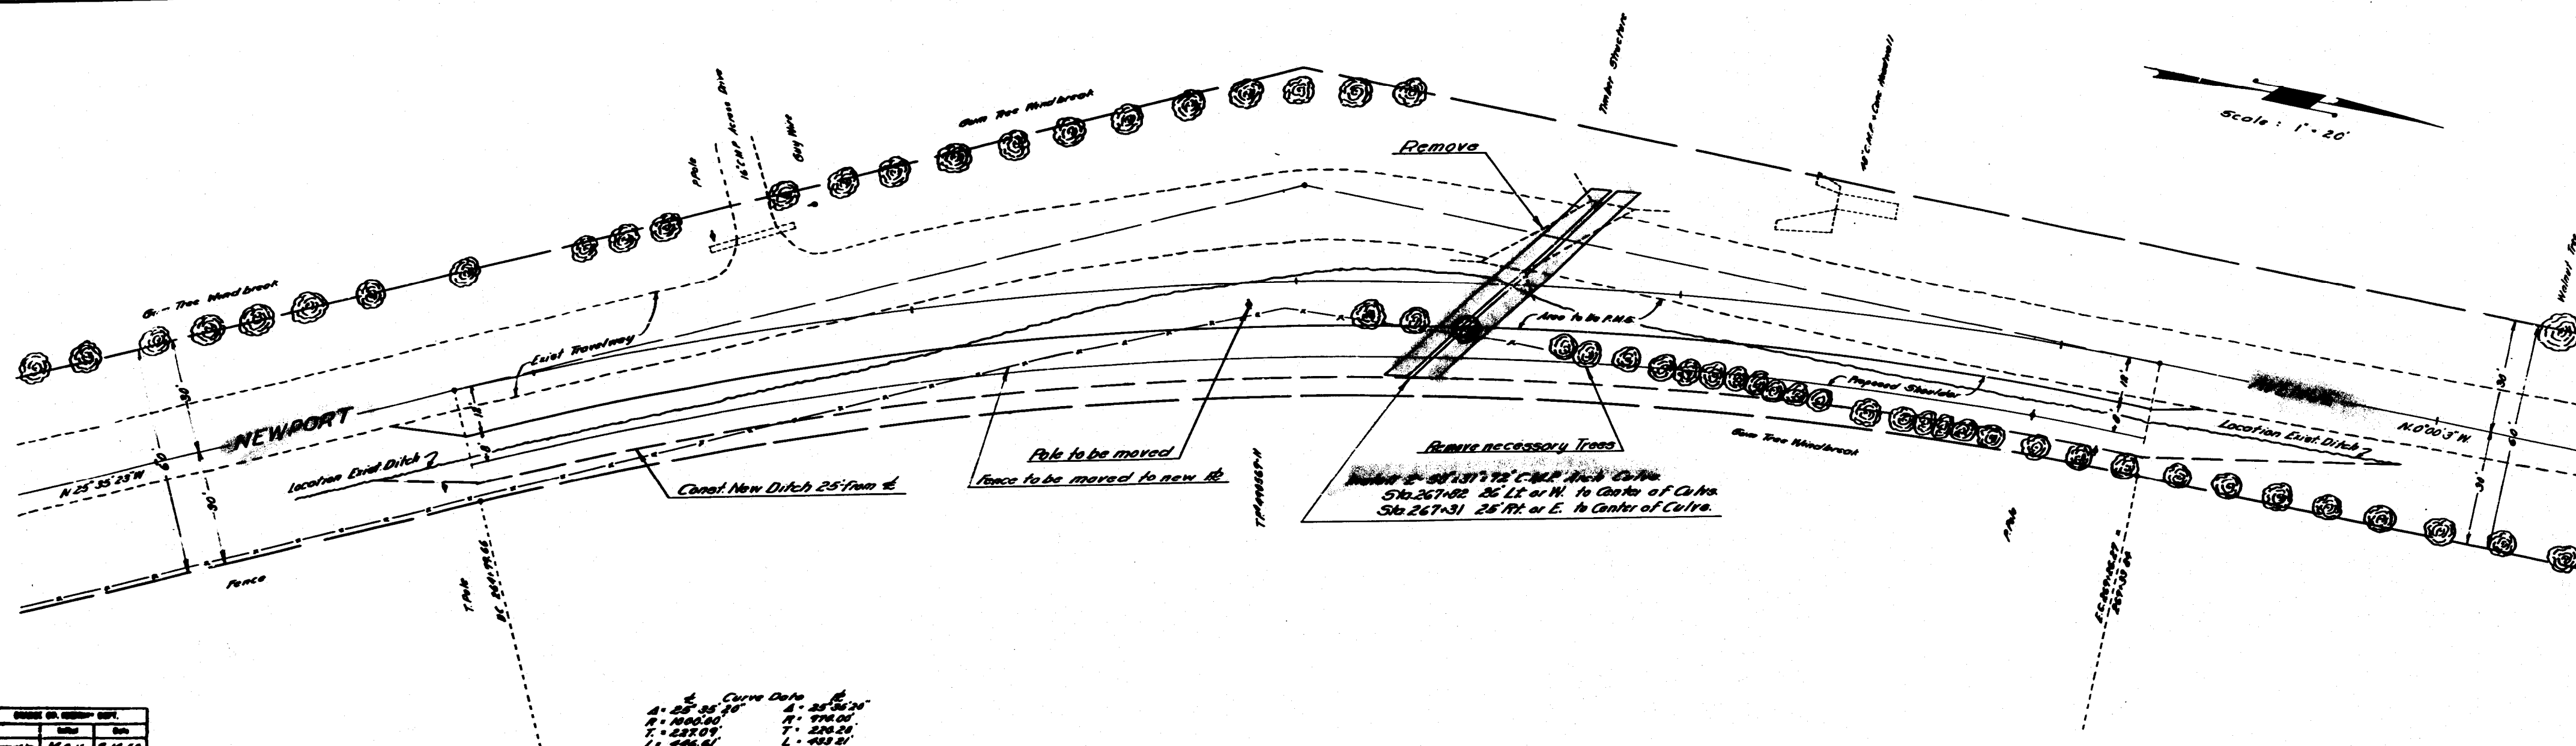


DATE	BY	DATE
10-1-59	NOV	7-10-60
10-1-59	NOV	7-10-60
10-1-59	NOV	7-10-60

Curve Data
A = 25.35' R = 25.35' N = 97.00' T = 227.09' L = 446.61'
B = 25.35' R = 25.35' N = 97.00' T = 227.09' L = 446.61'

ORANGE COUNTY HIGHWAY DEPARTMENT
STRUCTURE S-78

SCALE: Horiz. 1" = 20'
VERT. 1" = 20'
September 1959
Approved: *[Signature]*
H. Springfield, Commissioner

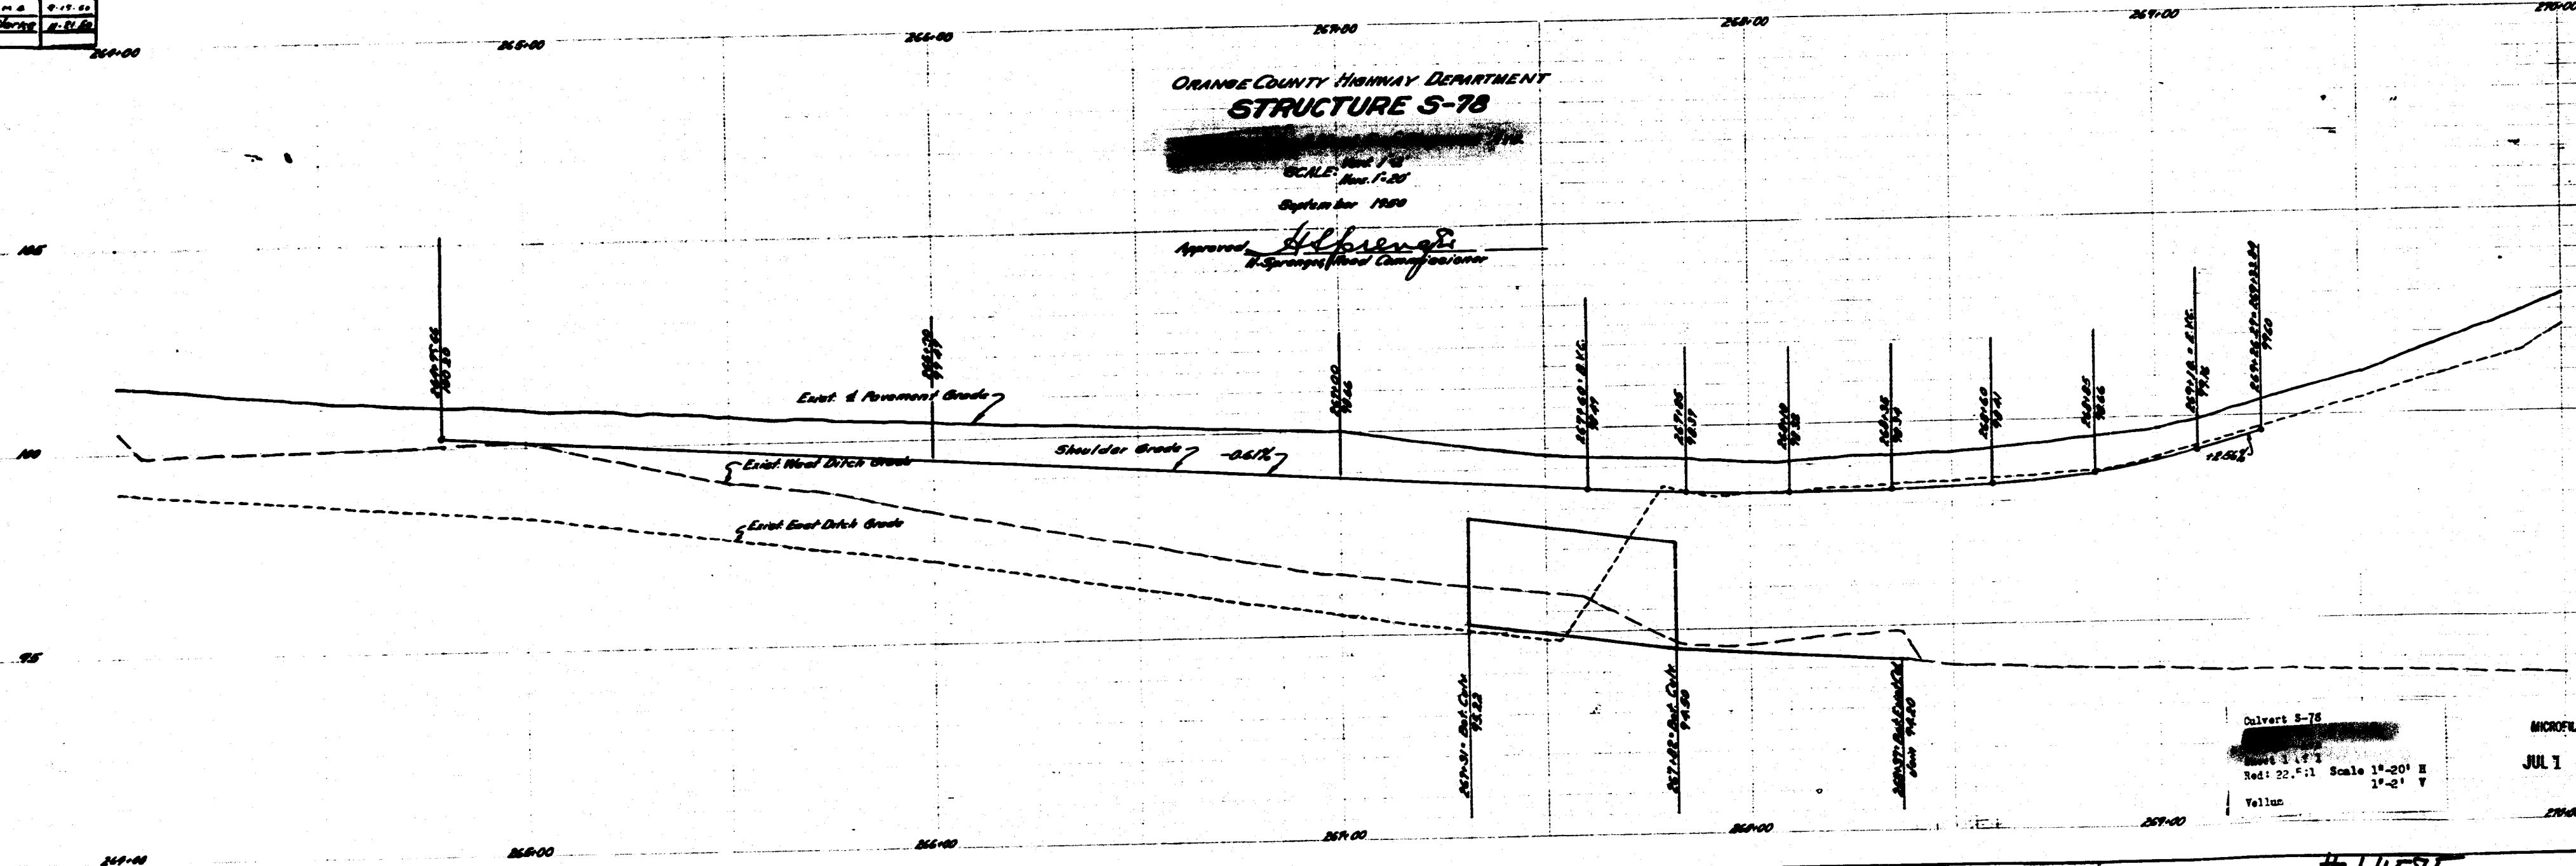

Structure S-78
Scale 1" = 20' H
1" = 2' V
Vellus

MICROFILMED
JUL 1 1960

#14575 . 1960
NEWPORT AVE. S-78
0.3 Mi S/O Chapman Av.
Thom. 800-63