



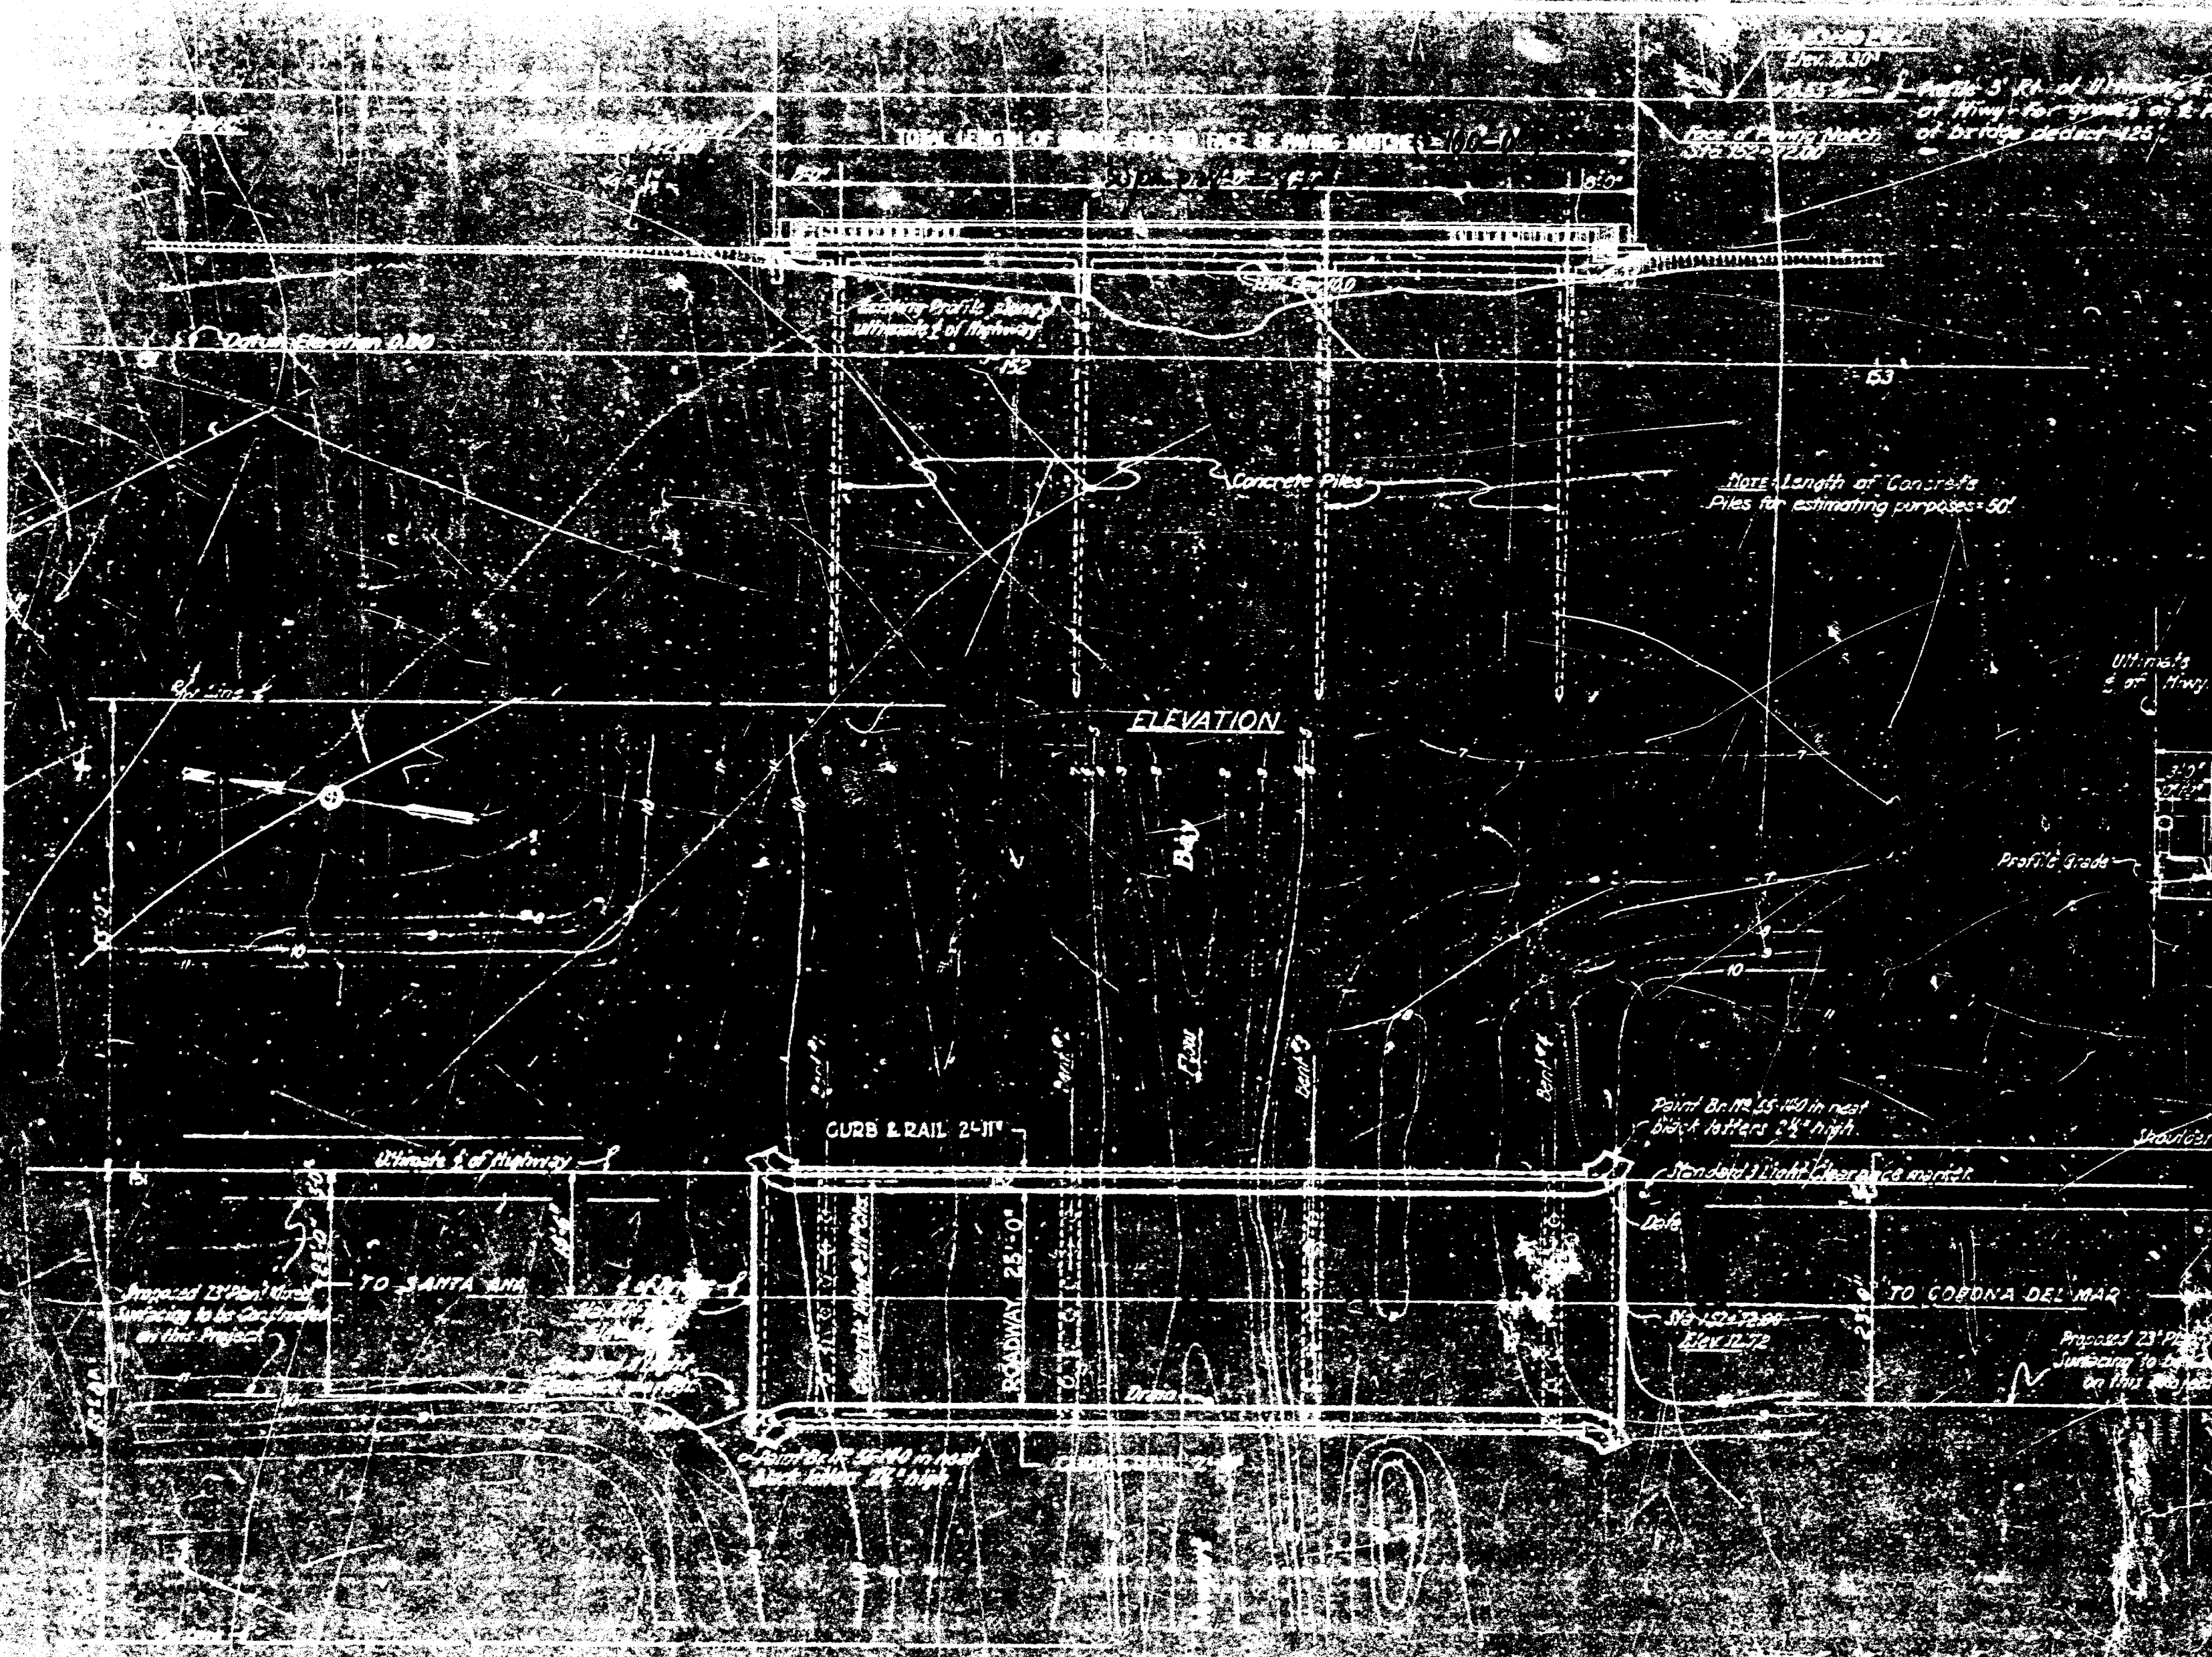

INDEX OF PLANS

SHEET NO.	TITLE
1	General Plan
2	Typical Section
3	Longitudinal Section
4	Rolling Details
5	Pile Details
6	Miscellaneous Details

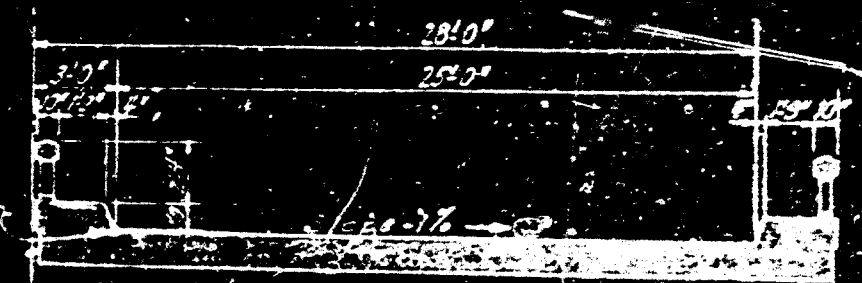

TYPICAL CROSS SECTION

Approved by Coast Highway (SR-1)
 NEWPORT BR.
 Across Newport Bay
 Near CORONA DEL MAR.
 THOM. 919-D2

#4690
 July/1940