



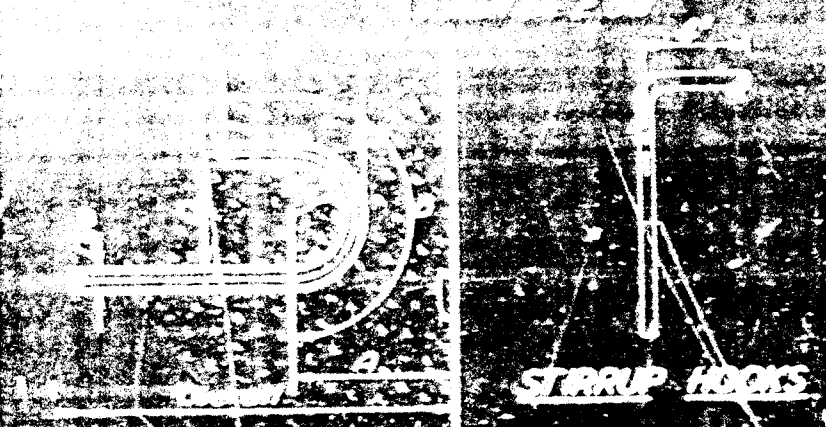





Amount to be added to overall dimension of concrete member to give the length of the hooked reinforcing bars, hooked at each end.

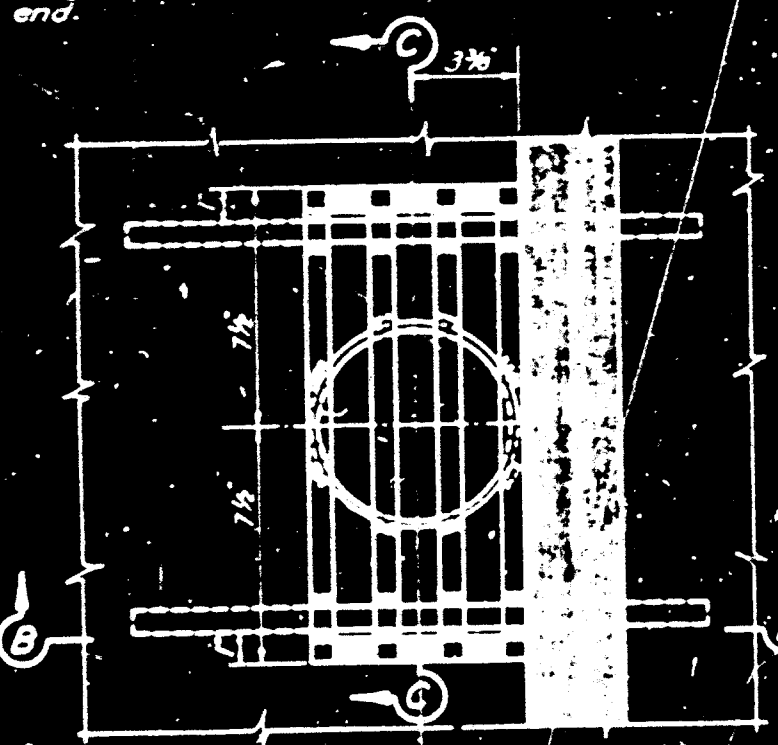

PLAN

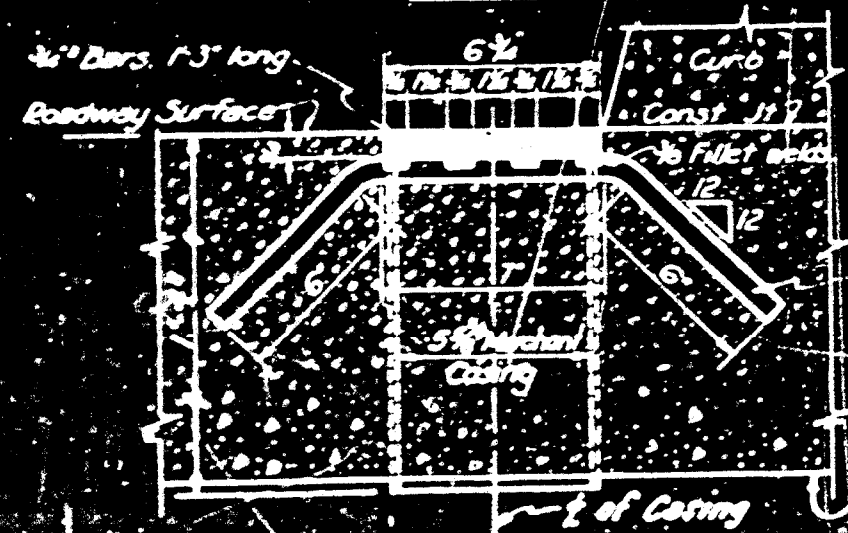


SECTION B-B

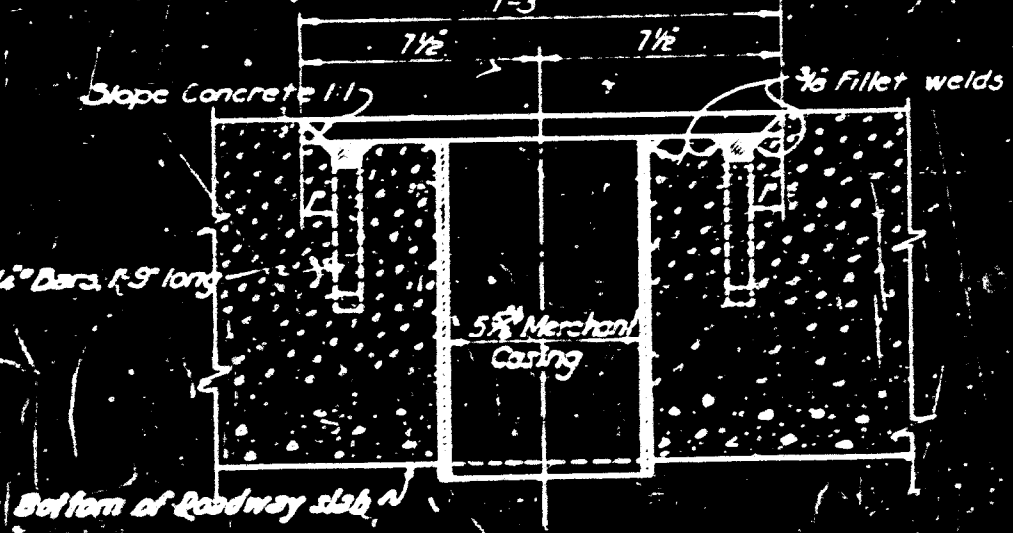


DRAIN DETAIL - TYPE "A"

SECTION C-C

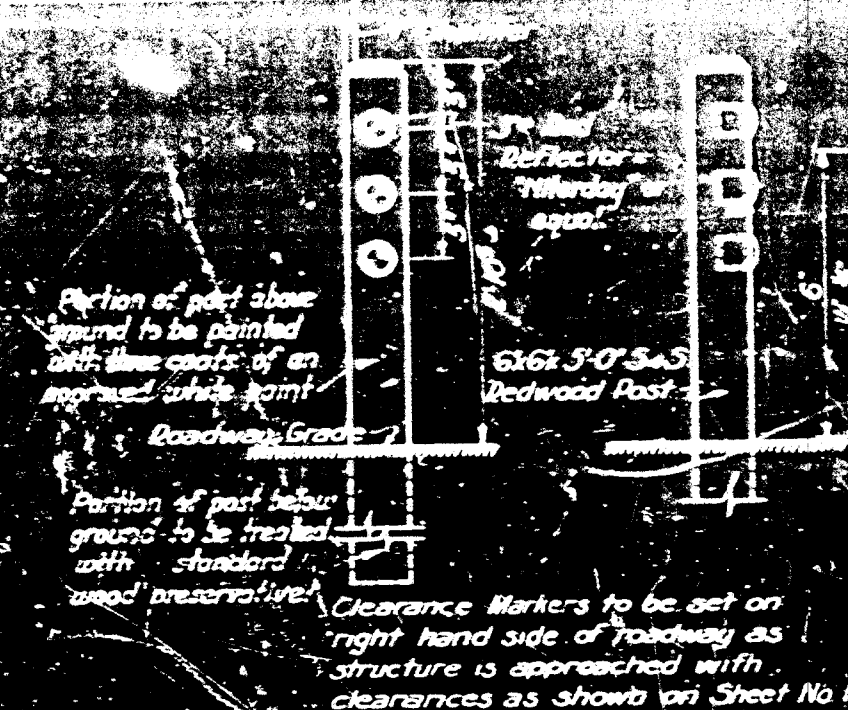


STANDARD 3 LIGHT CLEARANCE MARKER

2 Required
Scale: 1" = 1'-0"

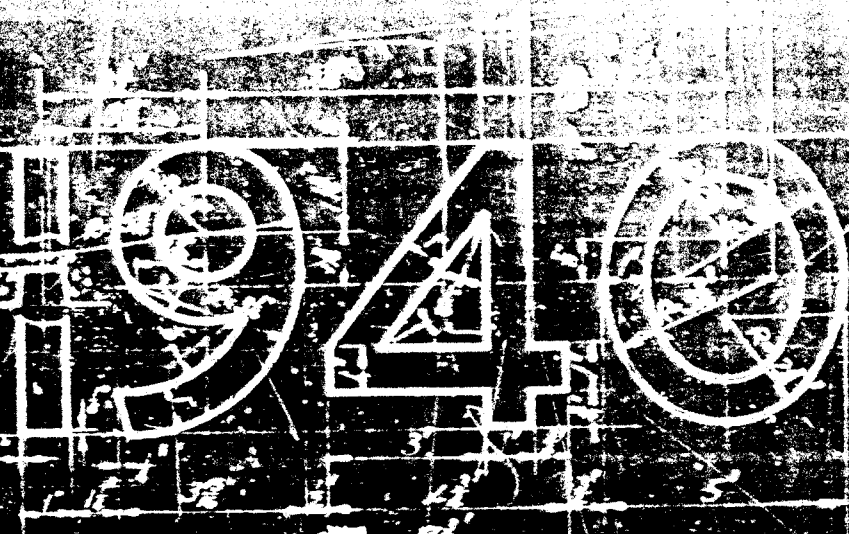

DATE

Scale: 1" = 1'-0"

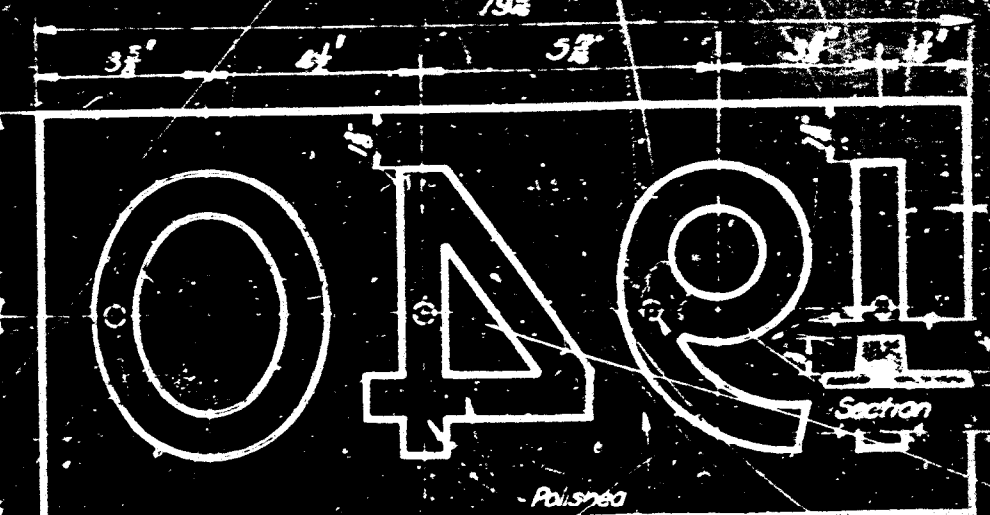

DATE CASTING

Material - Bronze
Scale: 1" = 1'-0"

map 4690
Bridge across Newport Bay
near Corona Del Mar
Sheet No. 6
Date 12-1-37
Scale as shown



