




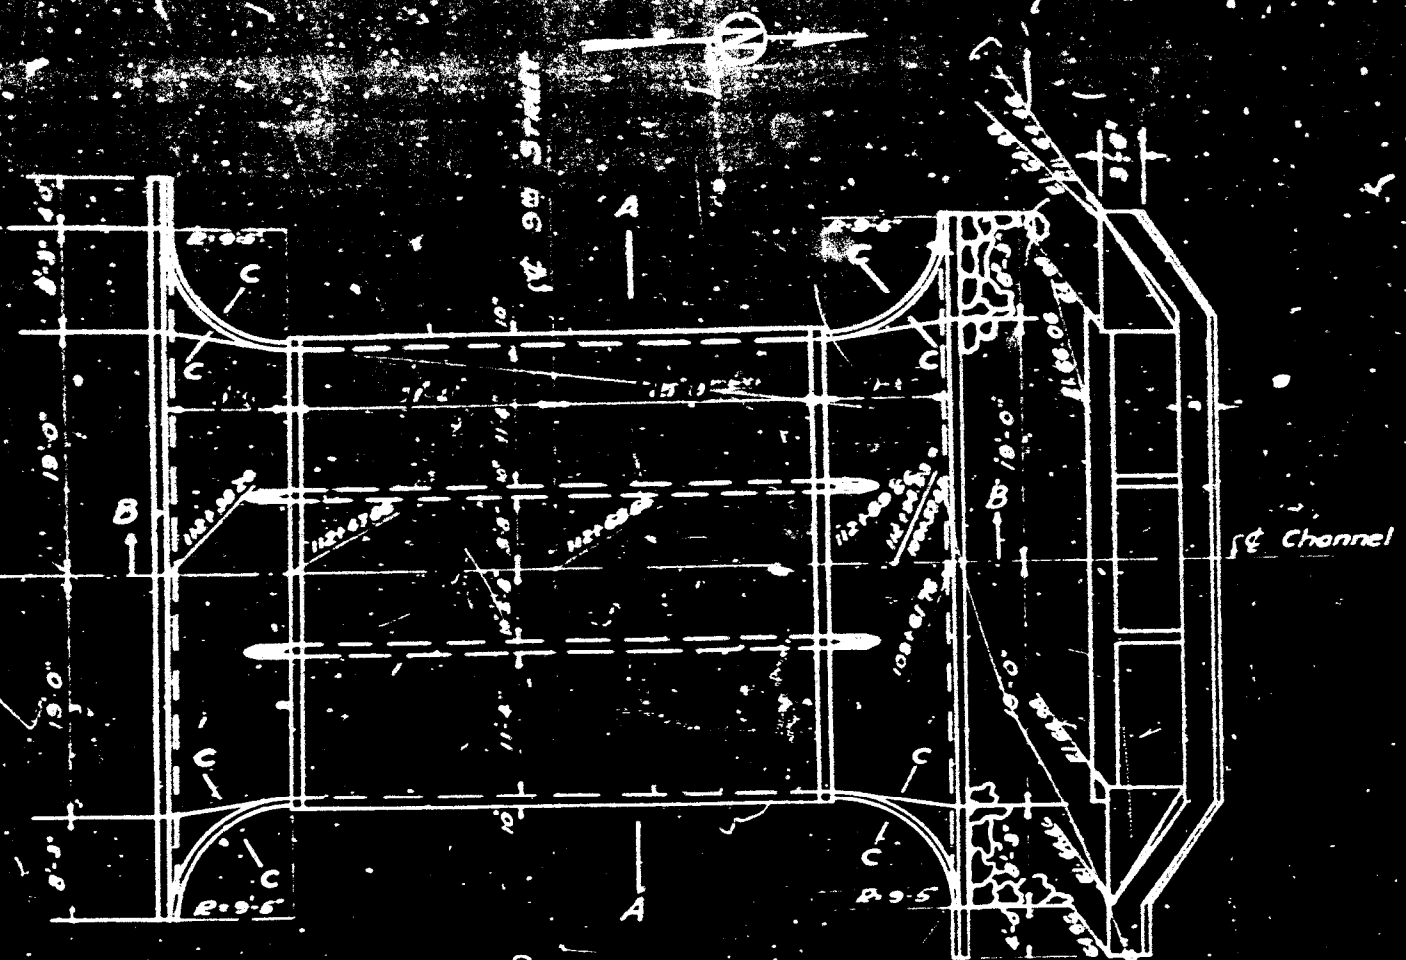


PLAN
Scale 1"=10'

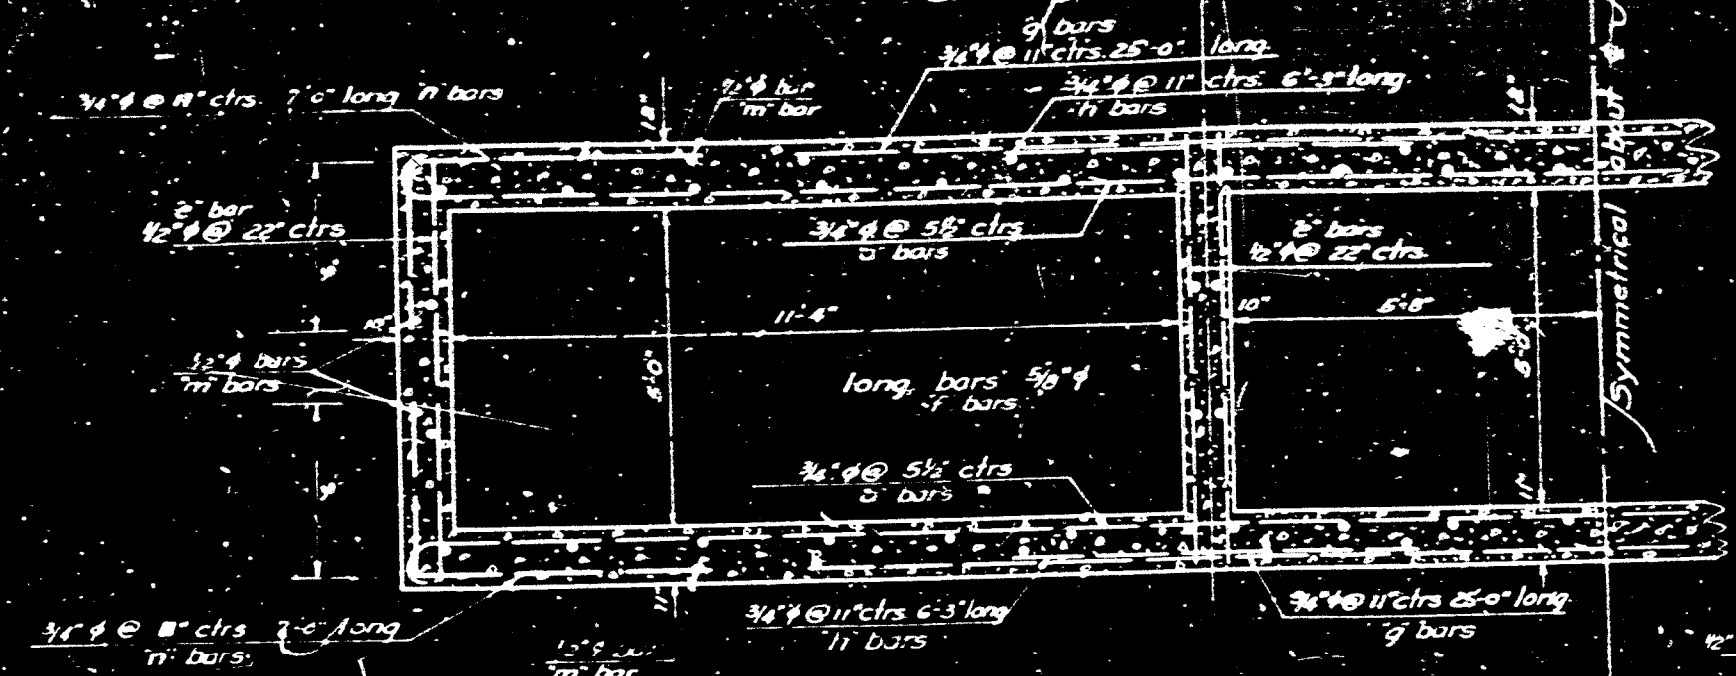


SECTION A-A
Scale 1/2"=1'-0"

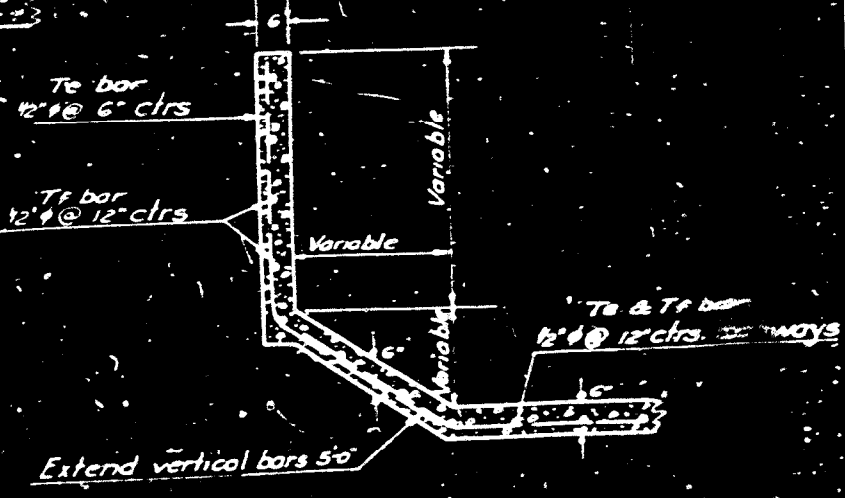

SECTION C-C
Scale 1/2"=1'-0"

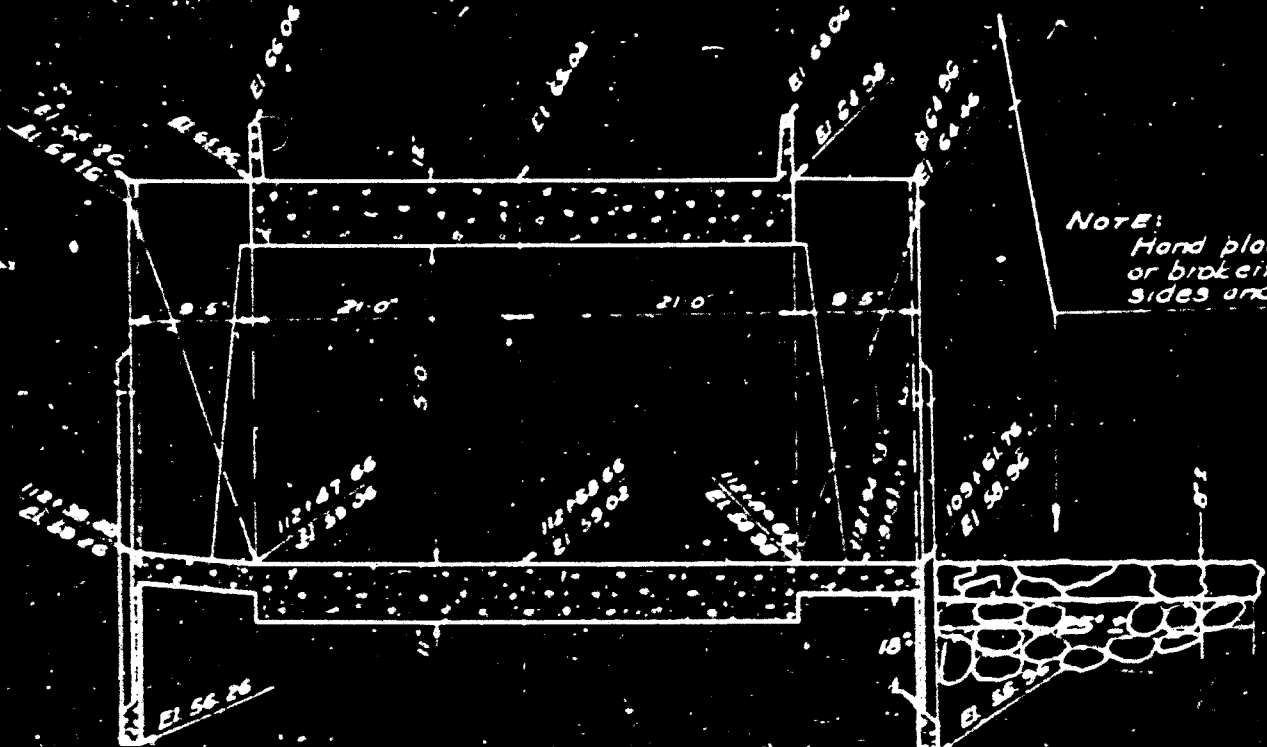


LONG. SECTION
Scale Horiz. 1"=10' Vert. 1"=2'

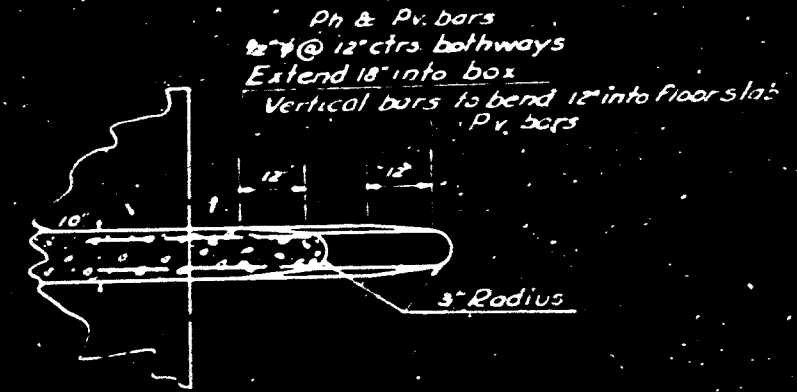


SECTION D-D
Scale 1/2"=1'-0"

Note: Hand placed field stone or broken concrete on sides and bottom.

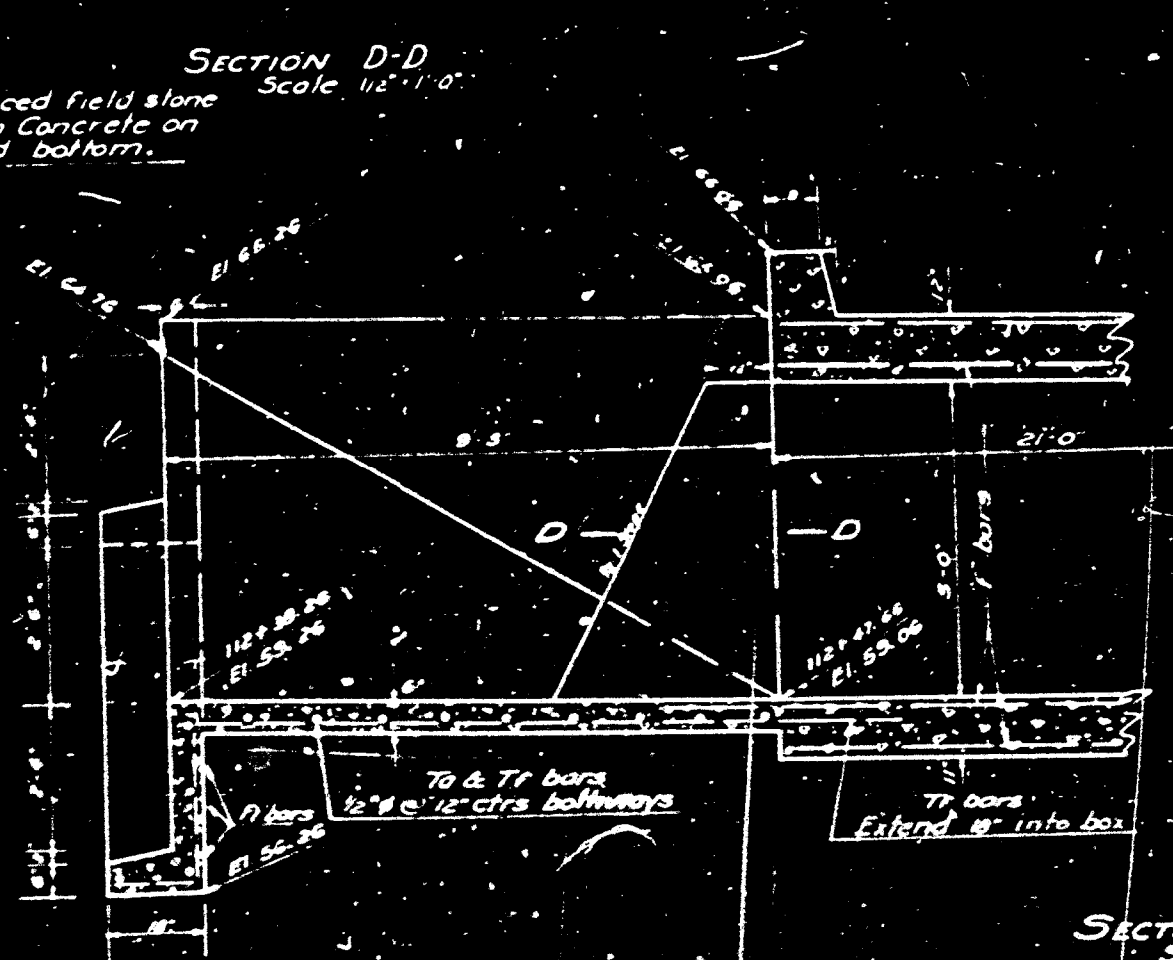

SECTION B-B
Scale 1/2"=1'-0"

Note: For Pipe Rolling detail See Sheet #4

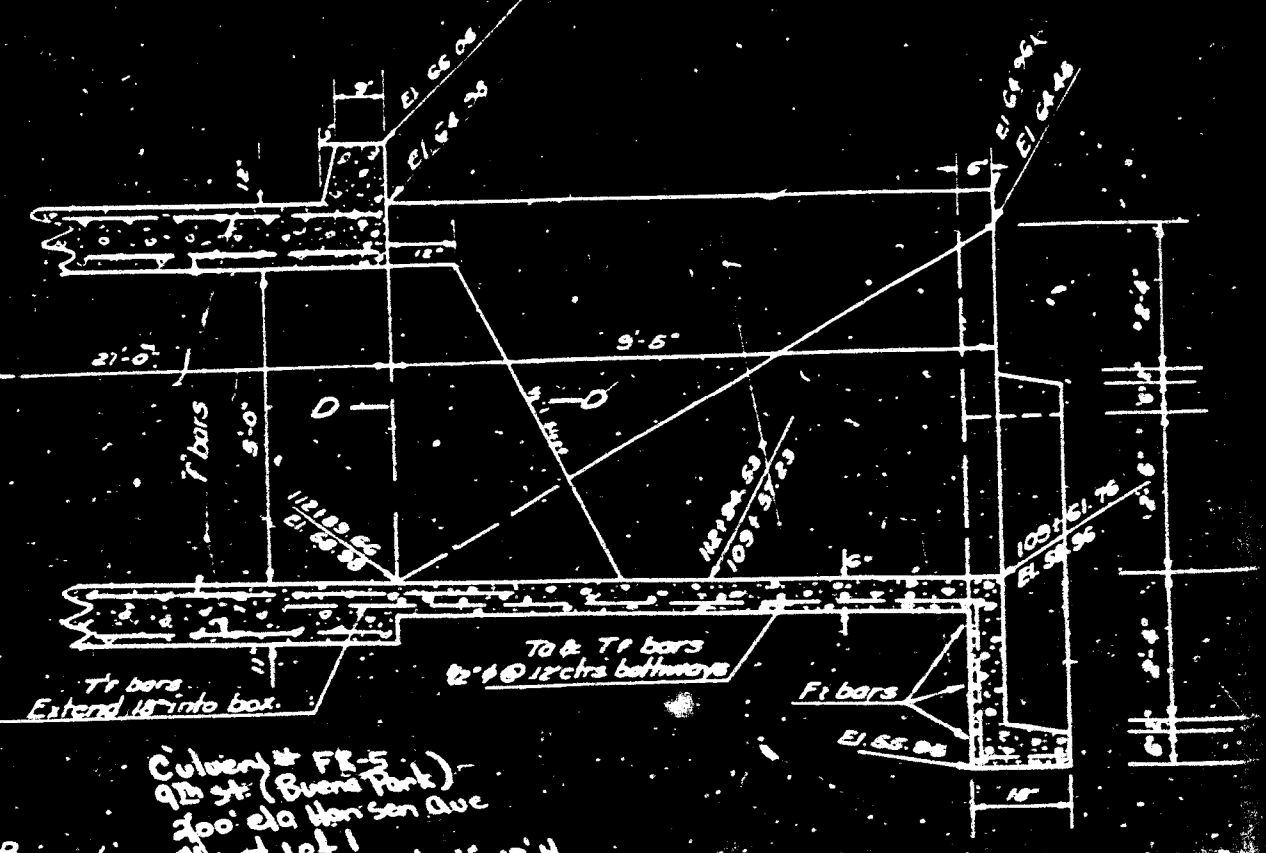

SPECIAL LAYOUT #8

Culvert # FR-5
200' E of Hansen Ave.
Sheet 1 of 1
Feb. 22, 1940 Scale 1"=10' H
1/2"=2' V
Blueprint

ORANGE COUNTY FLOOD CONTROL DISTRICT
ORANGE COUNTY CALIFORNIA
JULY 1940
FILLISTON

RCB
Triple 5'x11'4" RCB
L=60'-10"

#14521
MAY 1940
NINE (9th) ST. CULVERT (FR-5)
200' E OF HANSEN AV.
Th. 767-61