
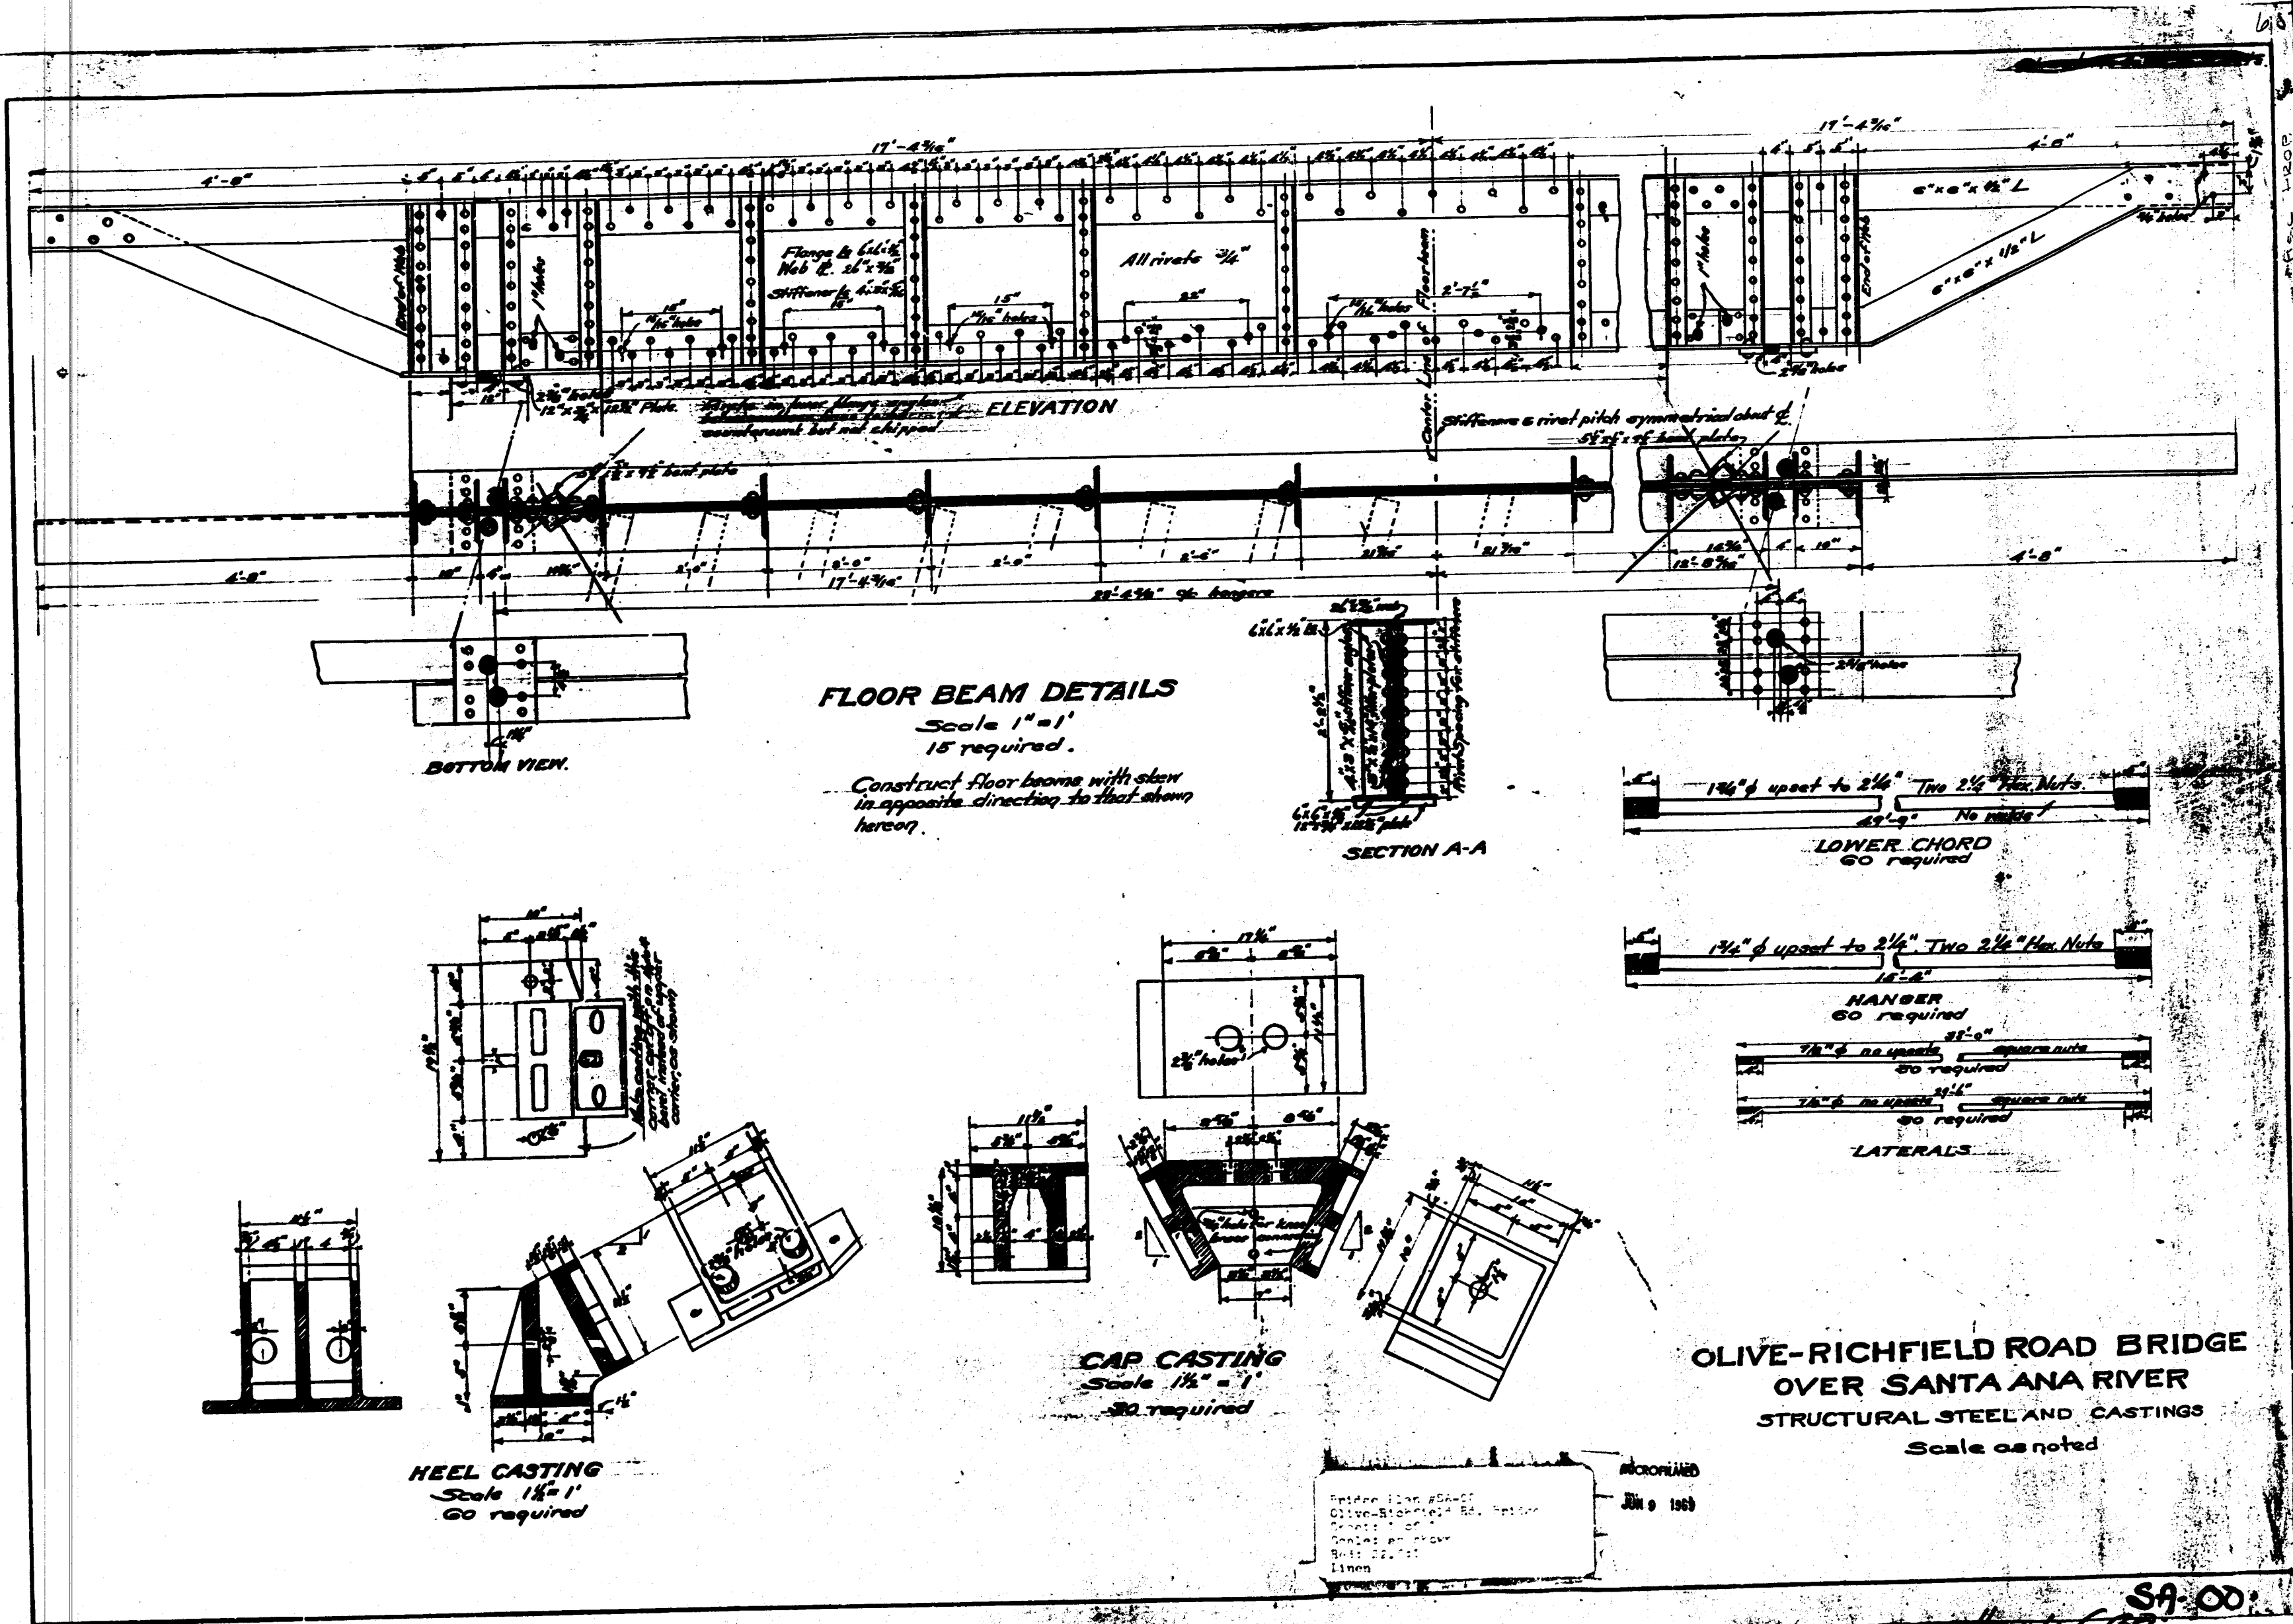


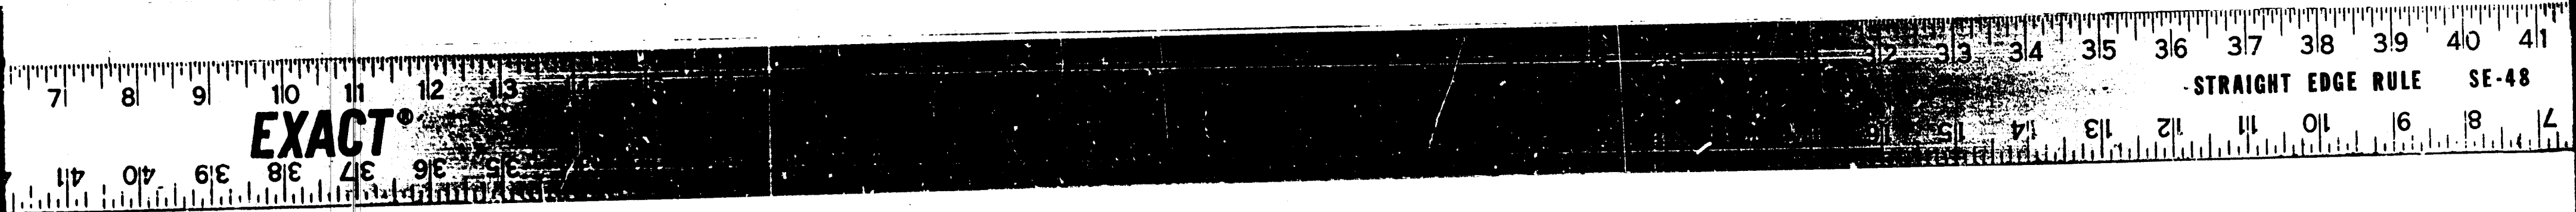

OLIVE-RICHFIELD ROAD BRIDGE
OVER SANTA ANA RIVER
STRUCTURAL STEEL AND CASTINGS
Scale as noted

OLIVE-RICHFIELD RD. BR.
over S.A.R.
SA-00
#14698