


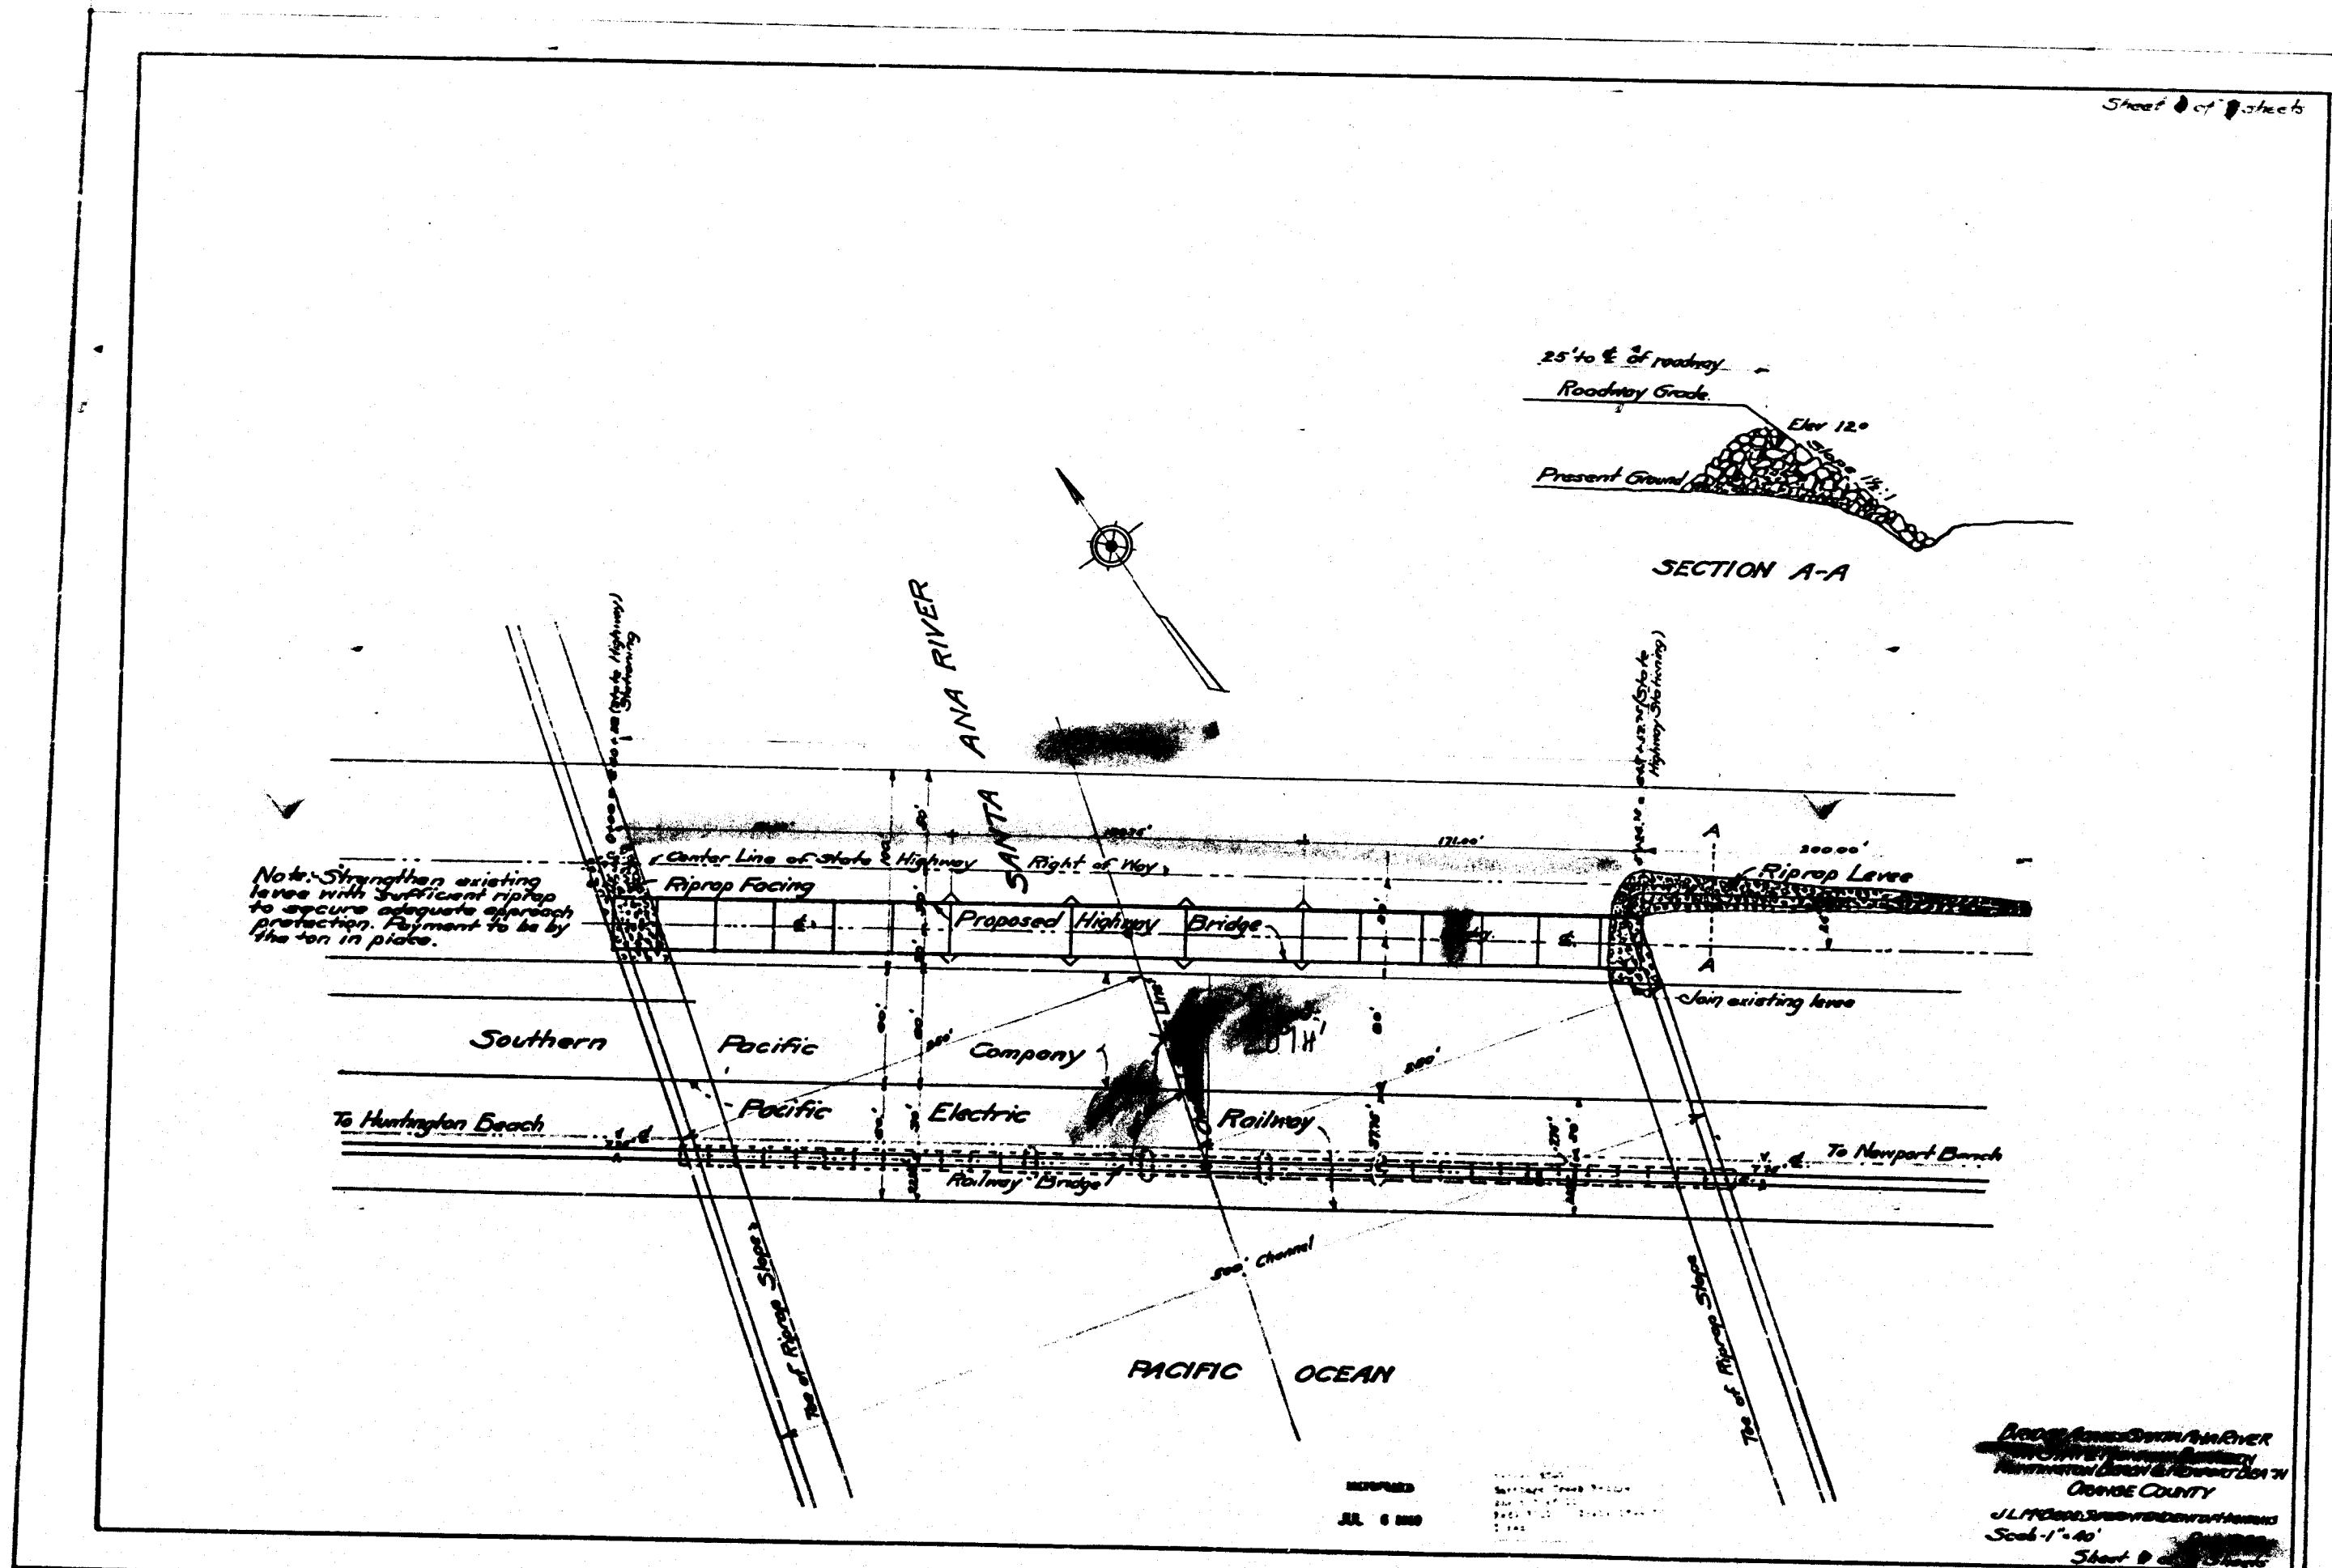

PACIFIC COAST Hwy #14649 (1st. 2nd. Mingfilm)
 Across S.A.R.
 Thomas: 888-E5
 1922

w/ 26'6"
 24'0"
 L=524'9"