


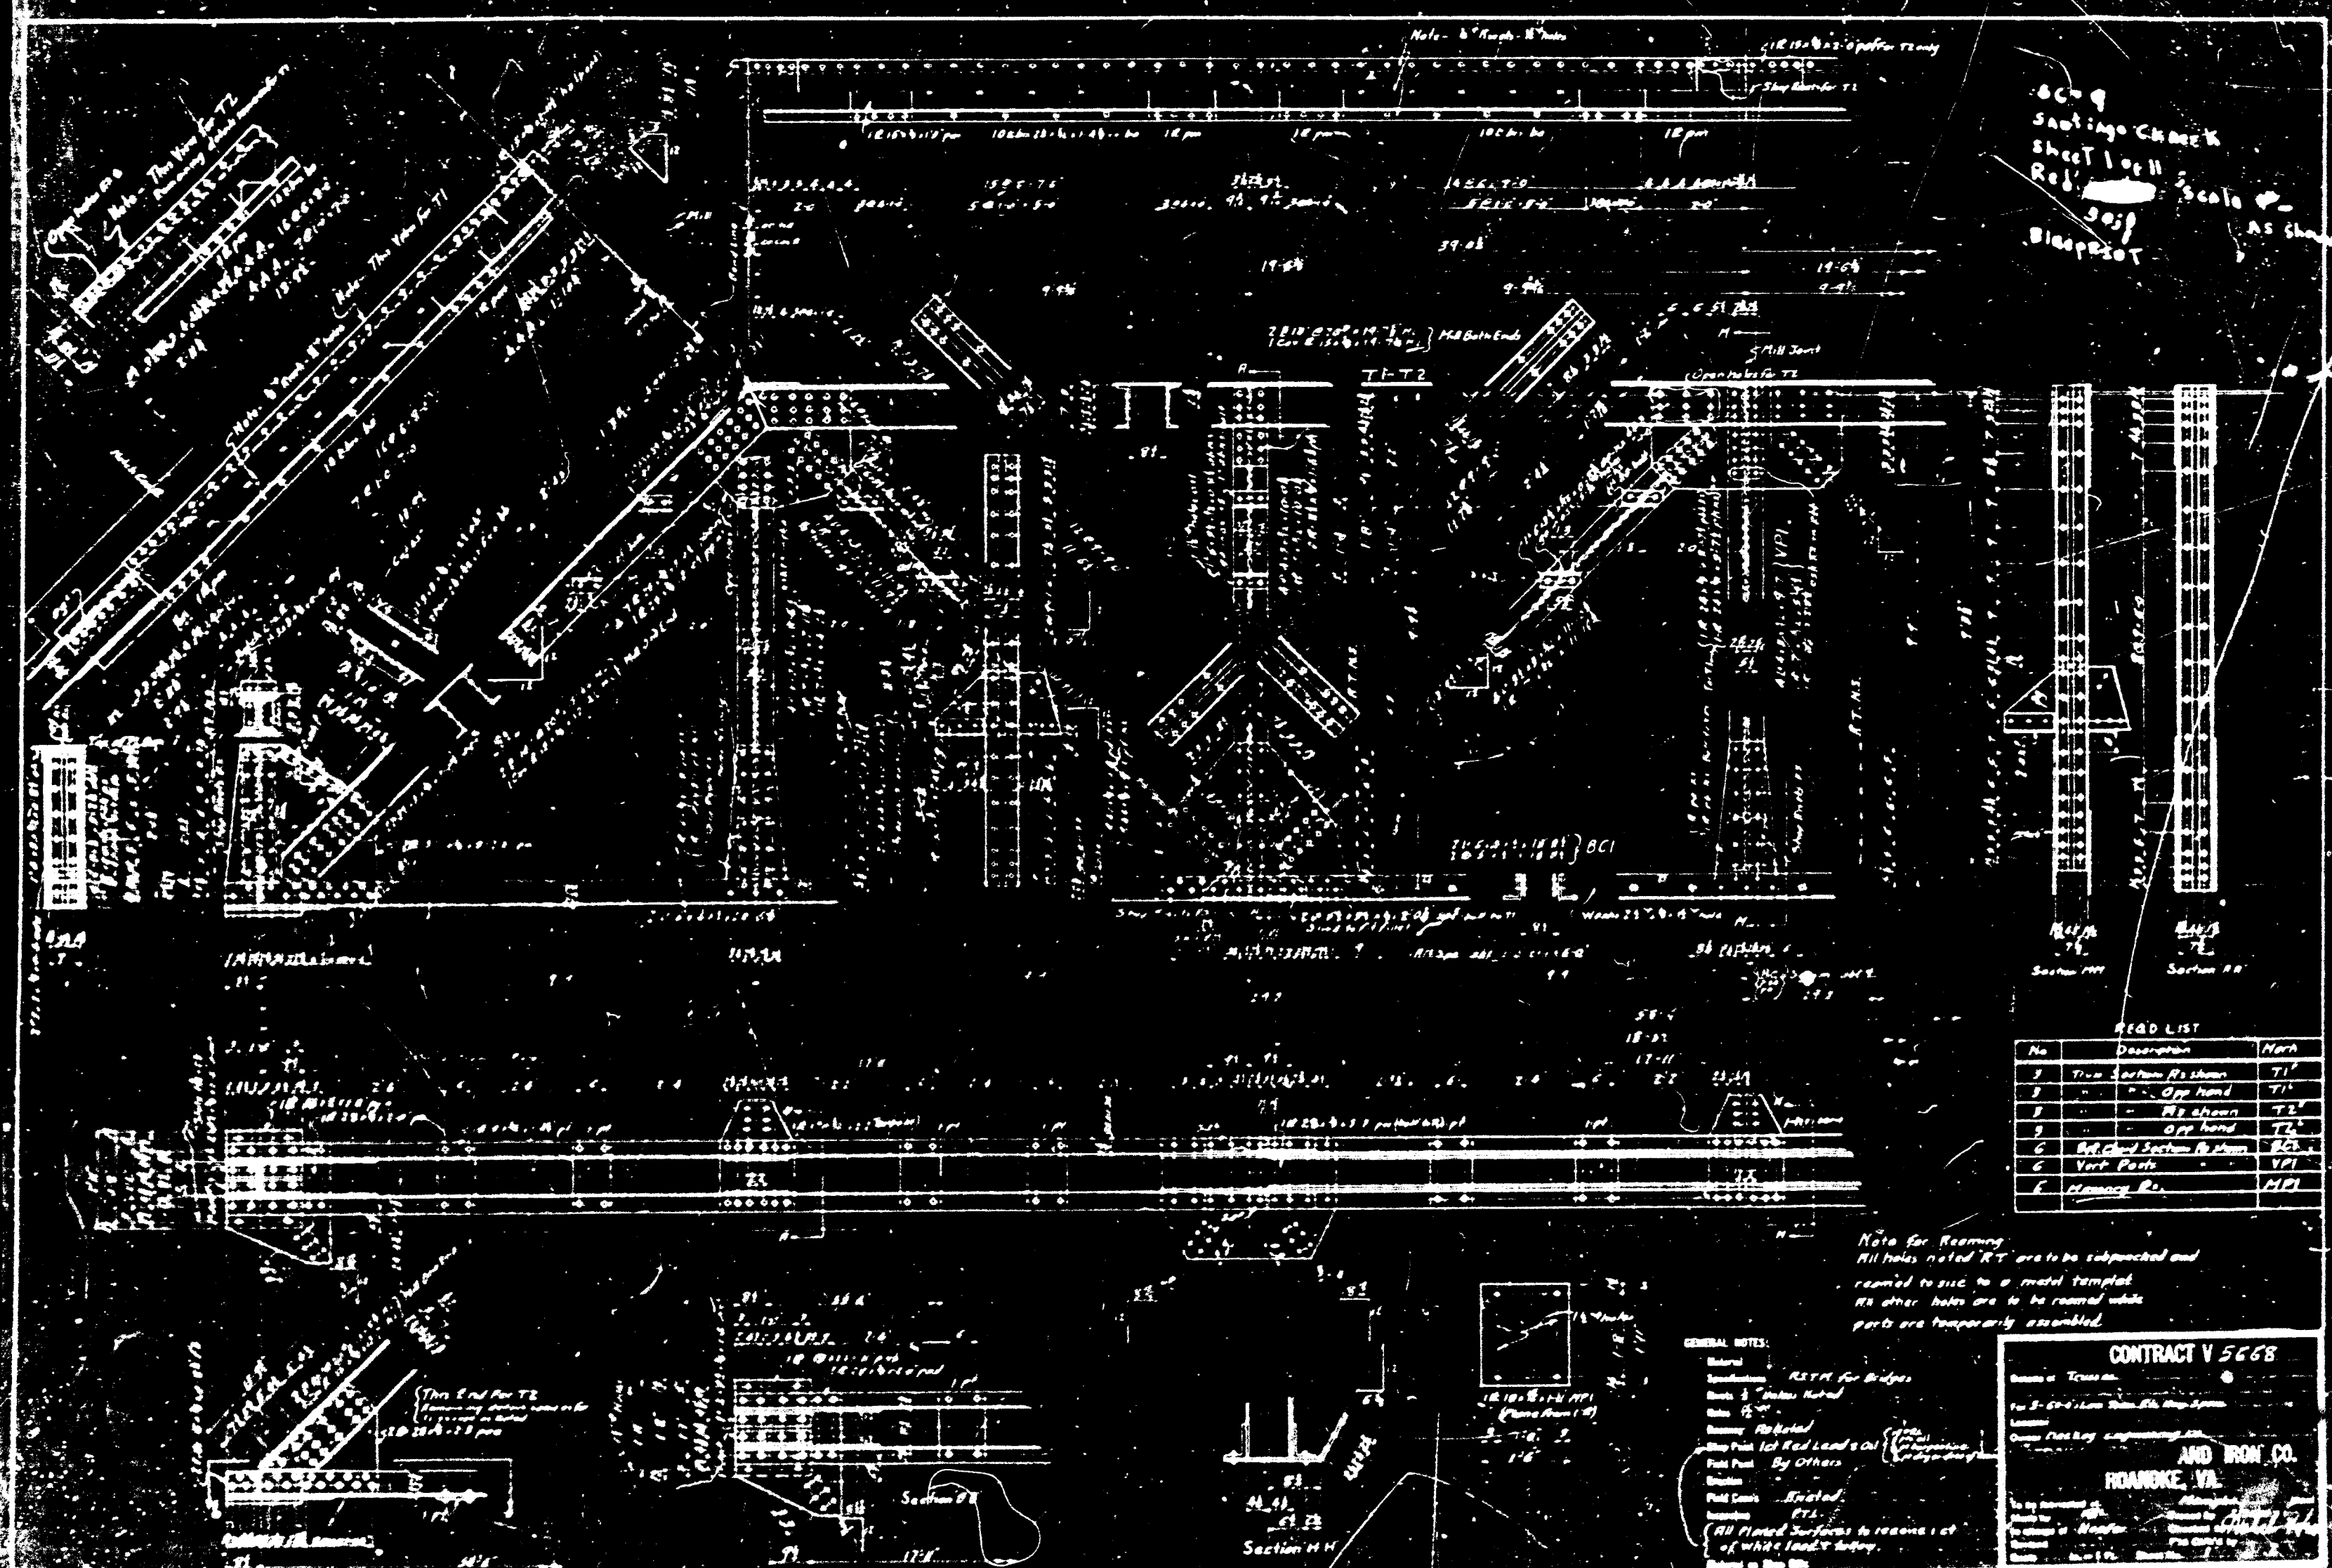

Scale 1/2" = 1'-0"

No.	Description	Notes

Note for Reaming
All holes noted RT are to be reamed and
reamed to size to a metal template
No other holes are to be reamed while
parts are temporarily assembled.

GENERAL NOTES:
CONTRACT V 5668
AND IRON CO.
HOANOKE, VA.

14550 1929 8th/2
OLD VIRGINIA BRIDGE
OVER SANTA ANA RIVER
PACIFIC COAST HIGHWAY
OVER S. A. R. Removed 1963