


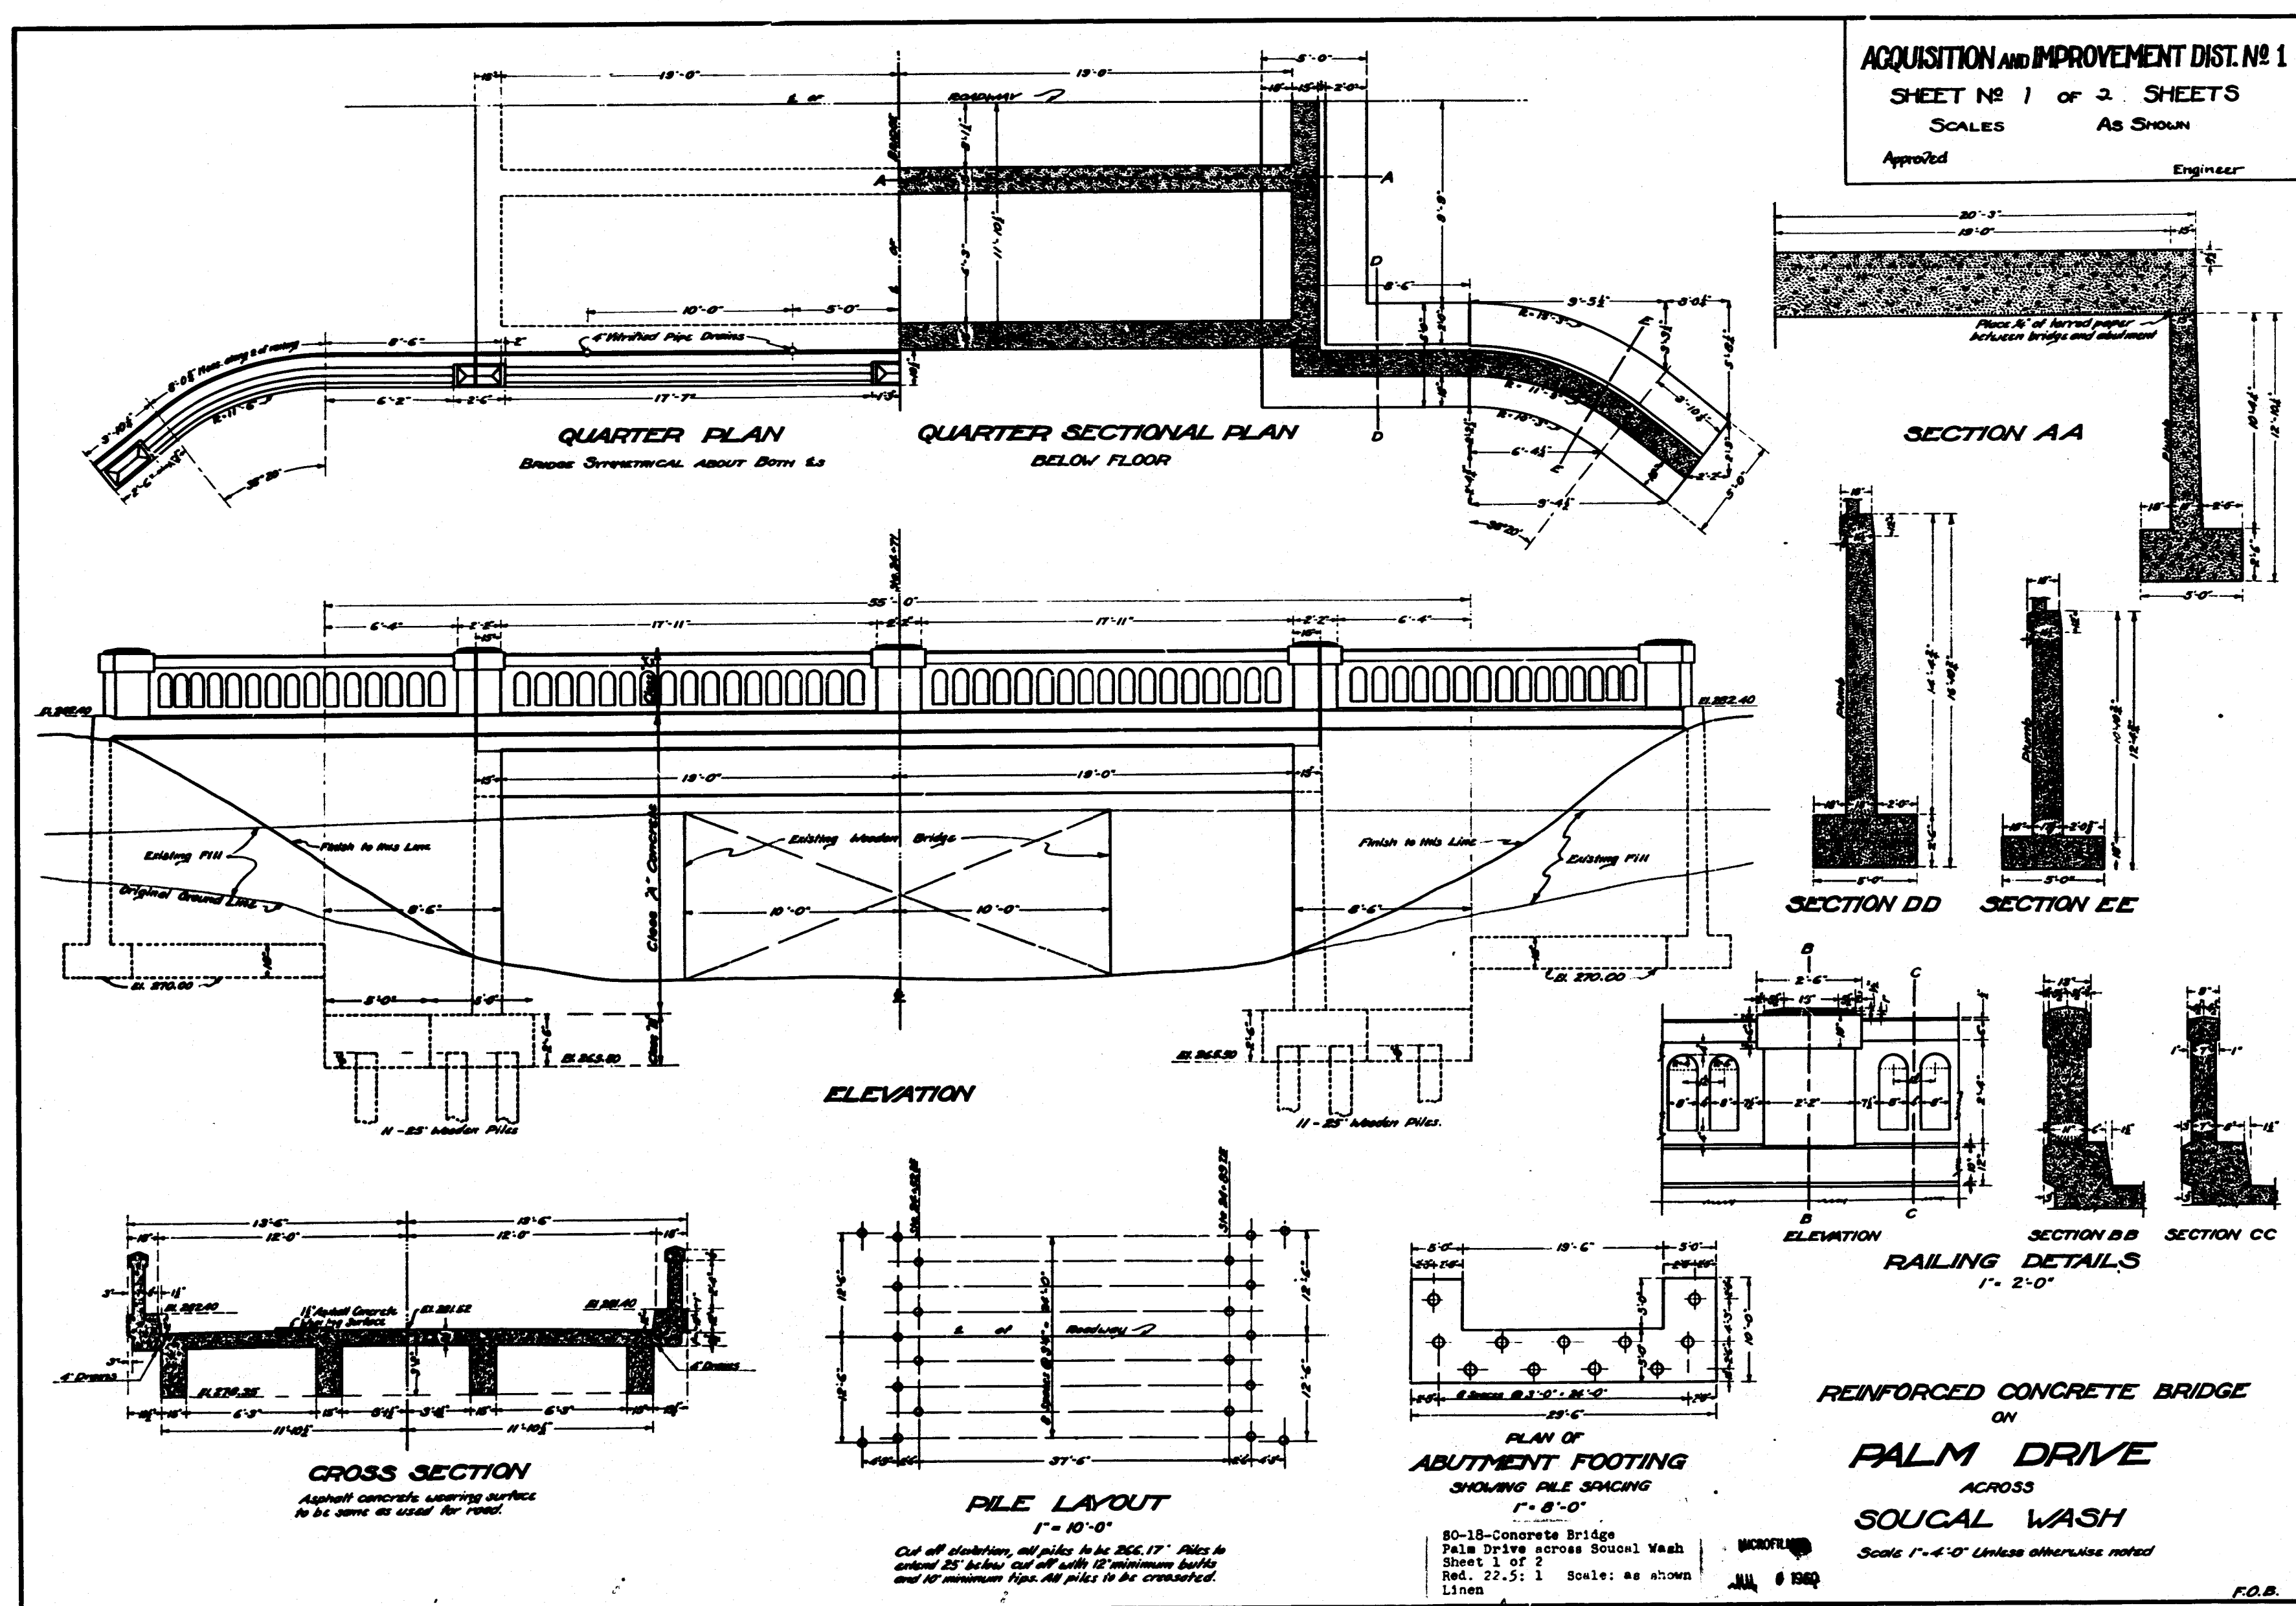

W = 27'
 24'
 L = 55'

14686
 80-18
 Def 1960
 PALM DR.
 across SOUCAL WASH.