


661-S
#14614

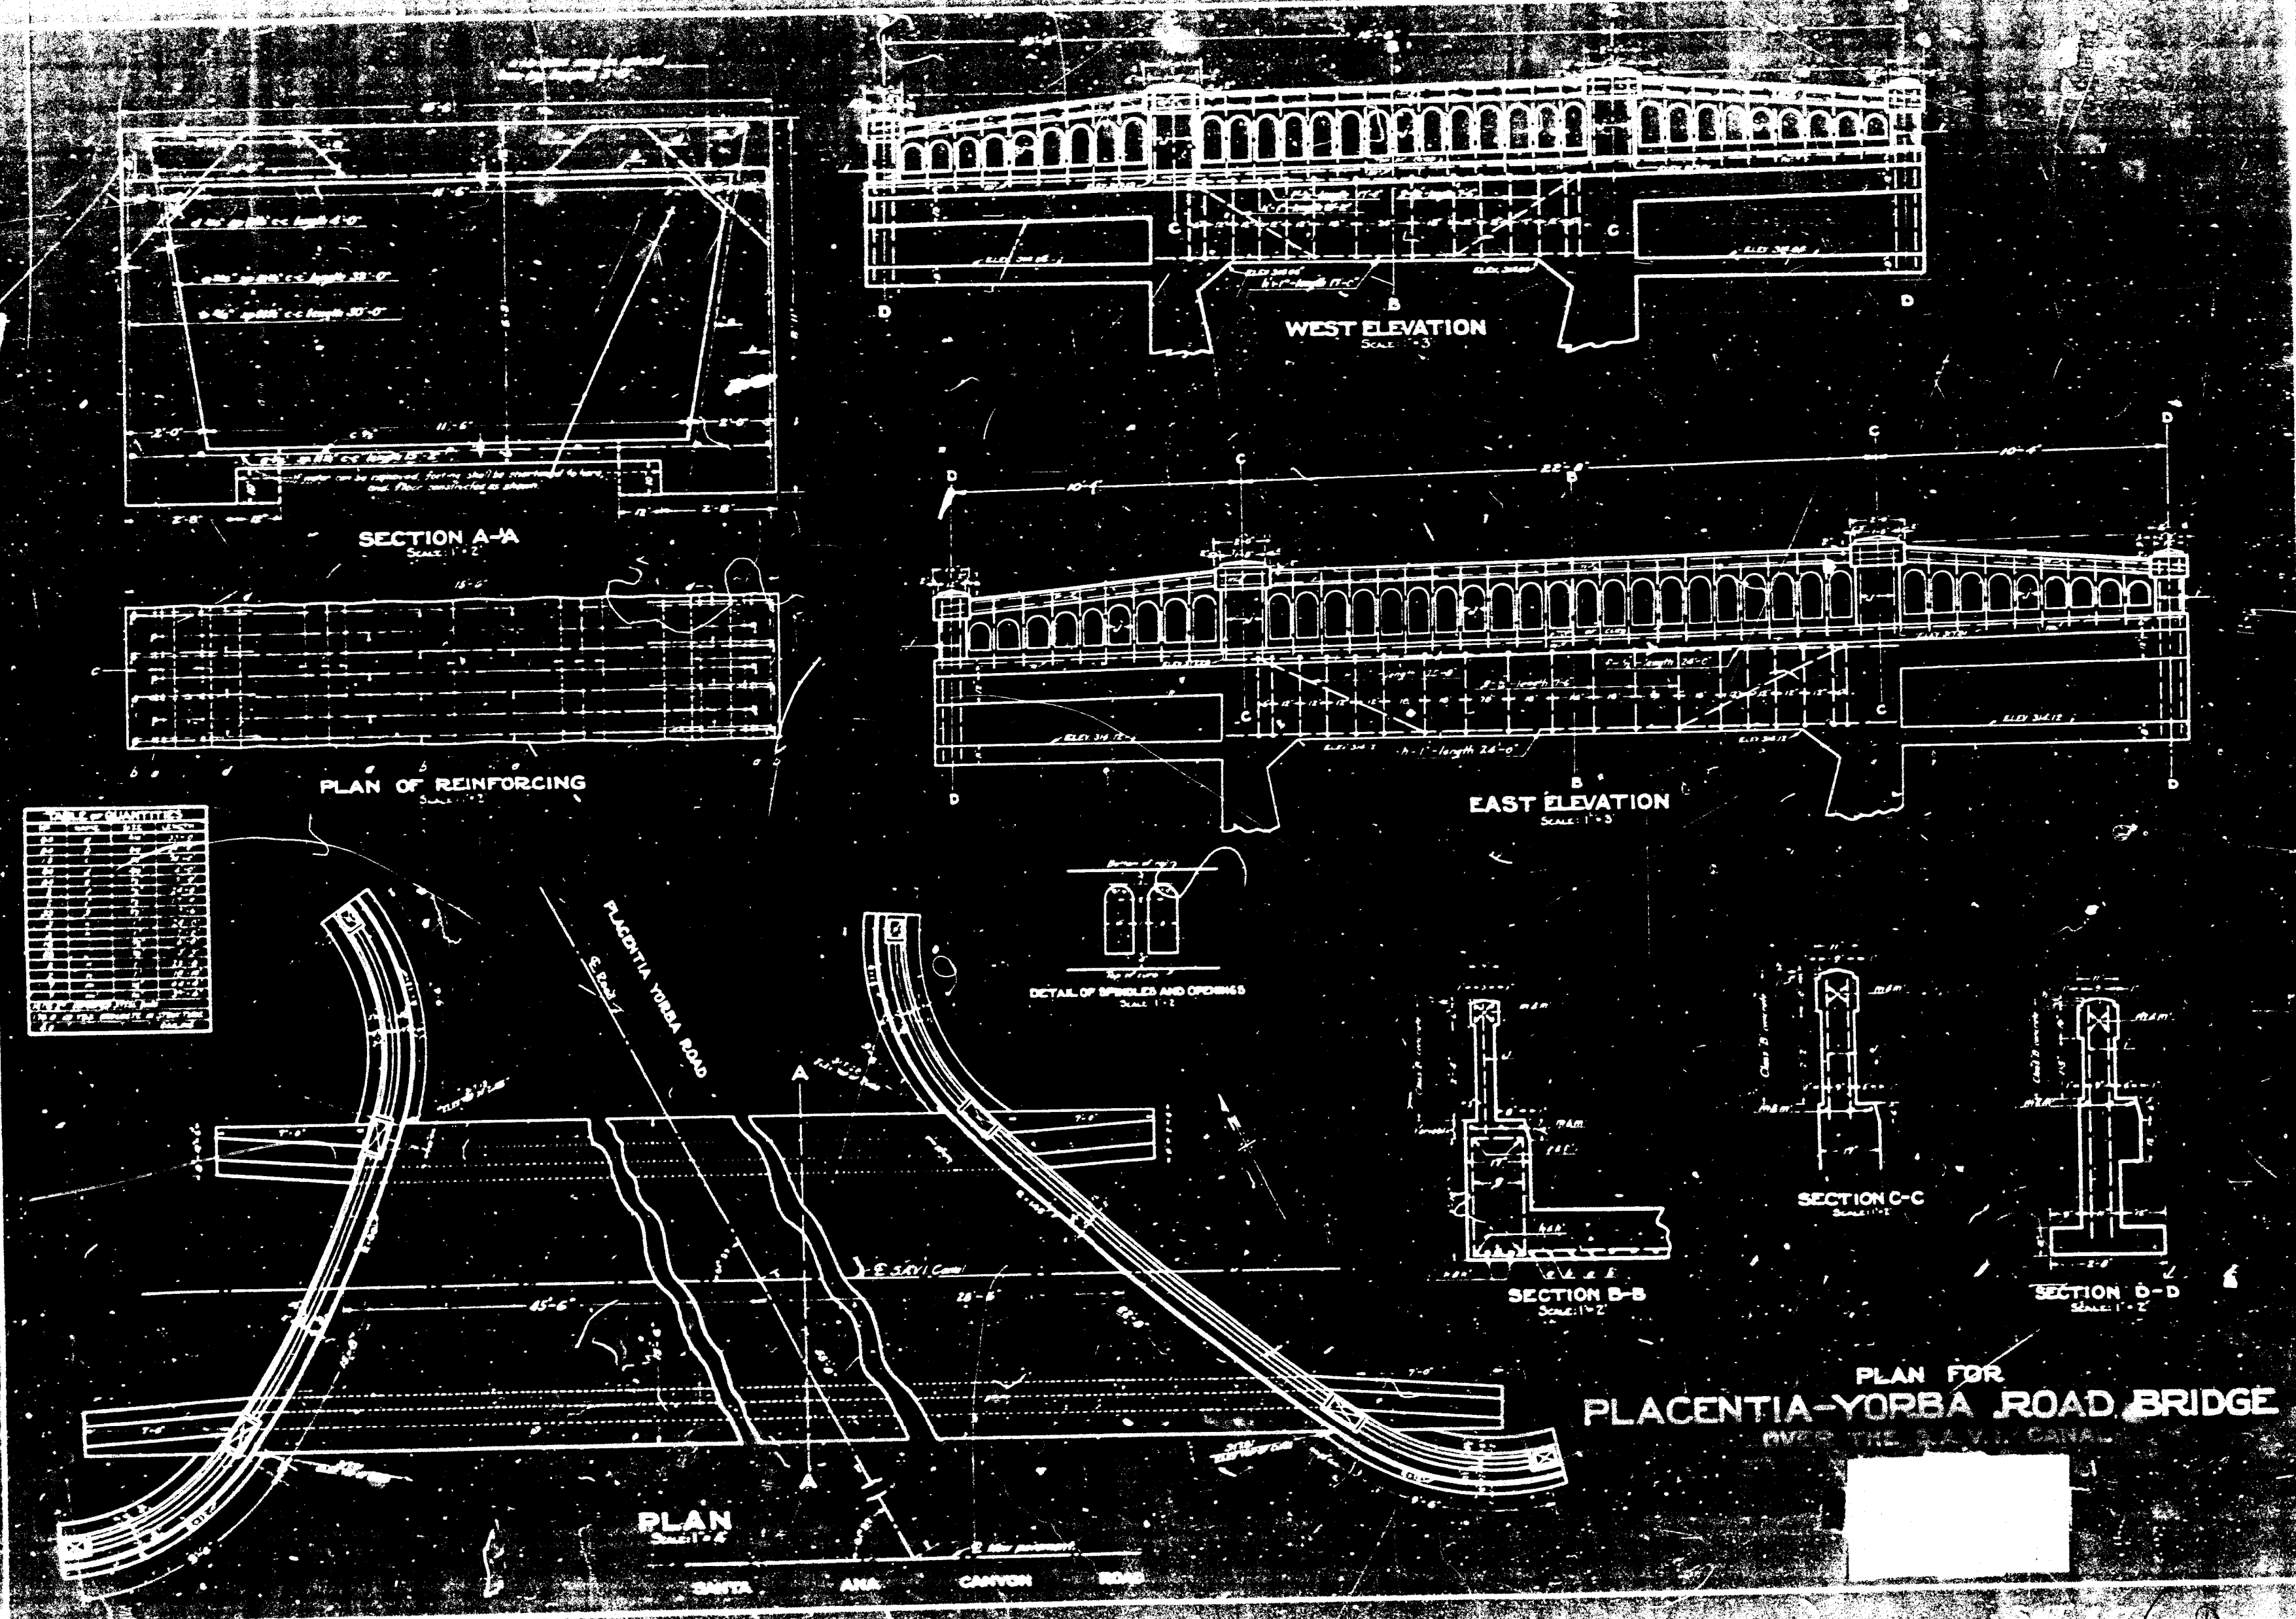

#14614
S-179
Duplicate with
#14668 SO-26
PLACENTIA-YORBA RD.