


14 15 16 17

9 20 21 22 23 3ft. 25 26 27 28 29 30 31 32 33 34 35 3ft. 37 38 39 40 41 42

4 45 46 47 4ft. 4

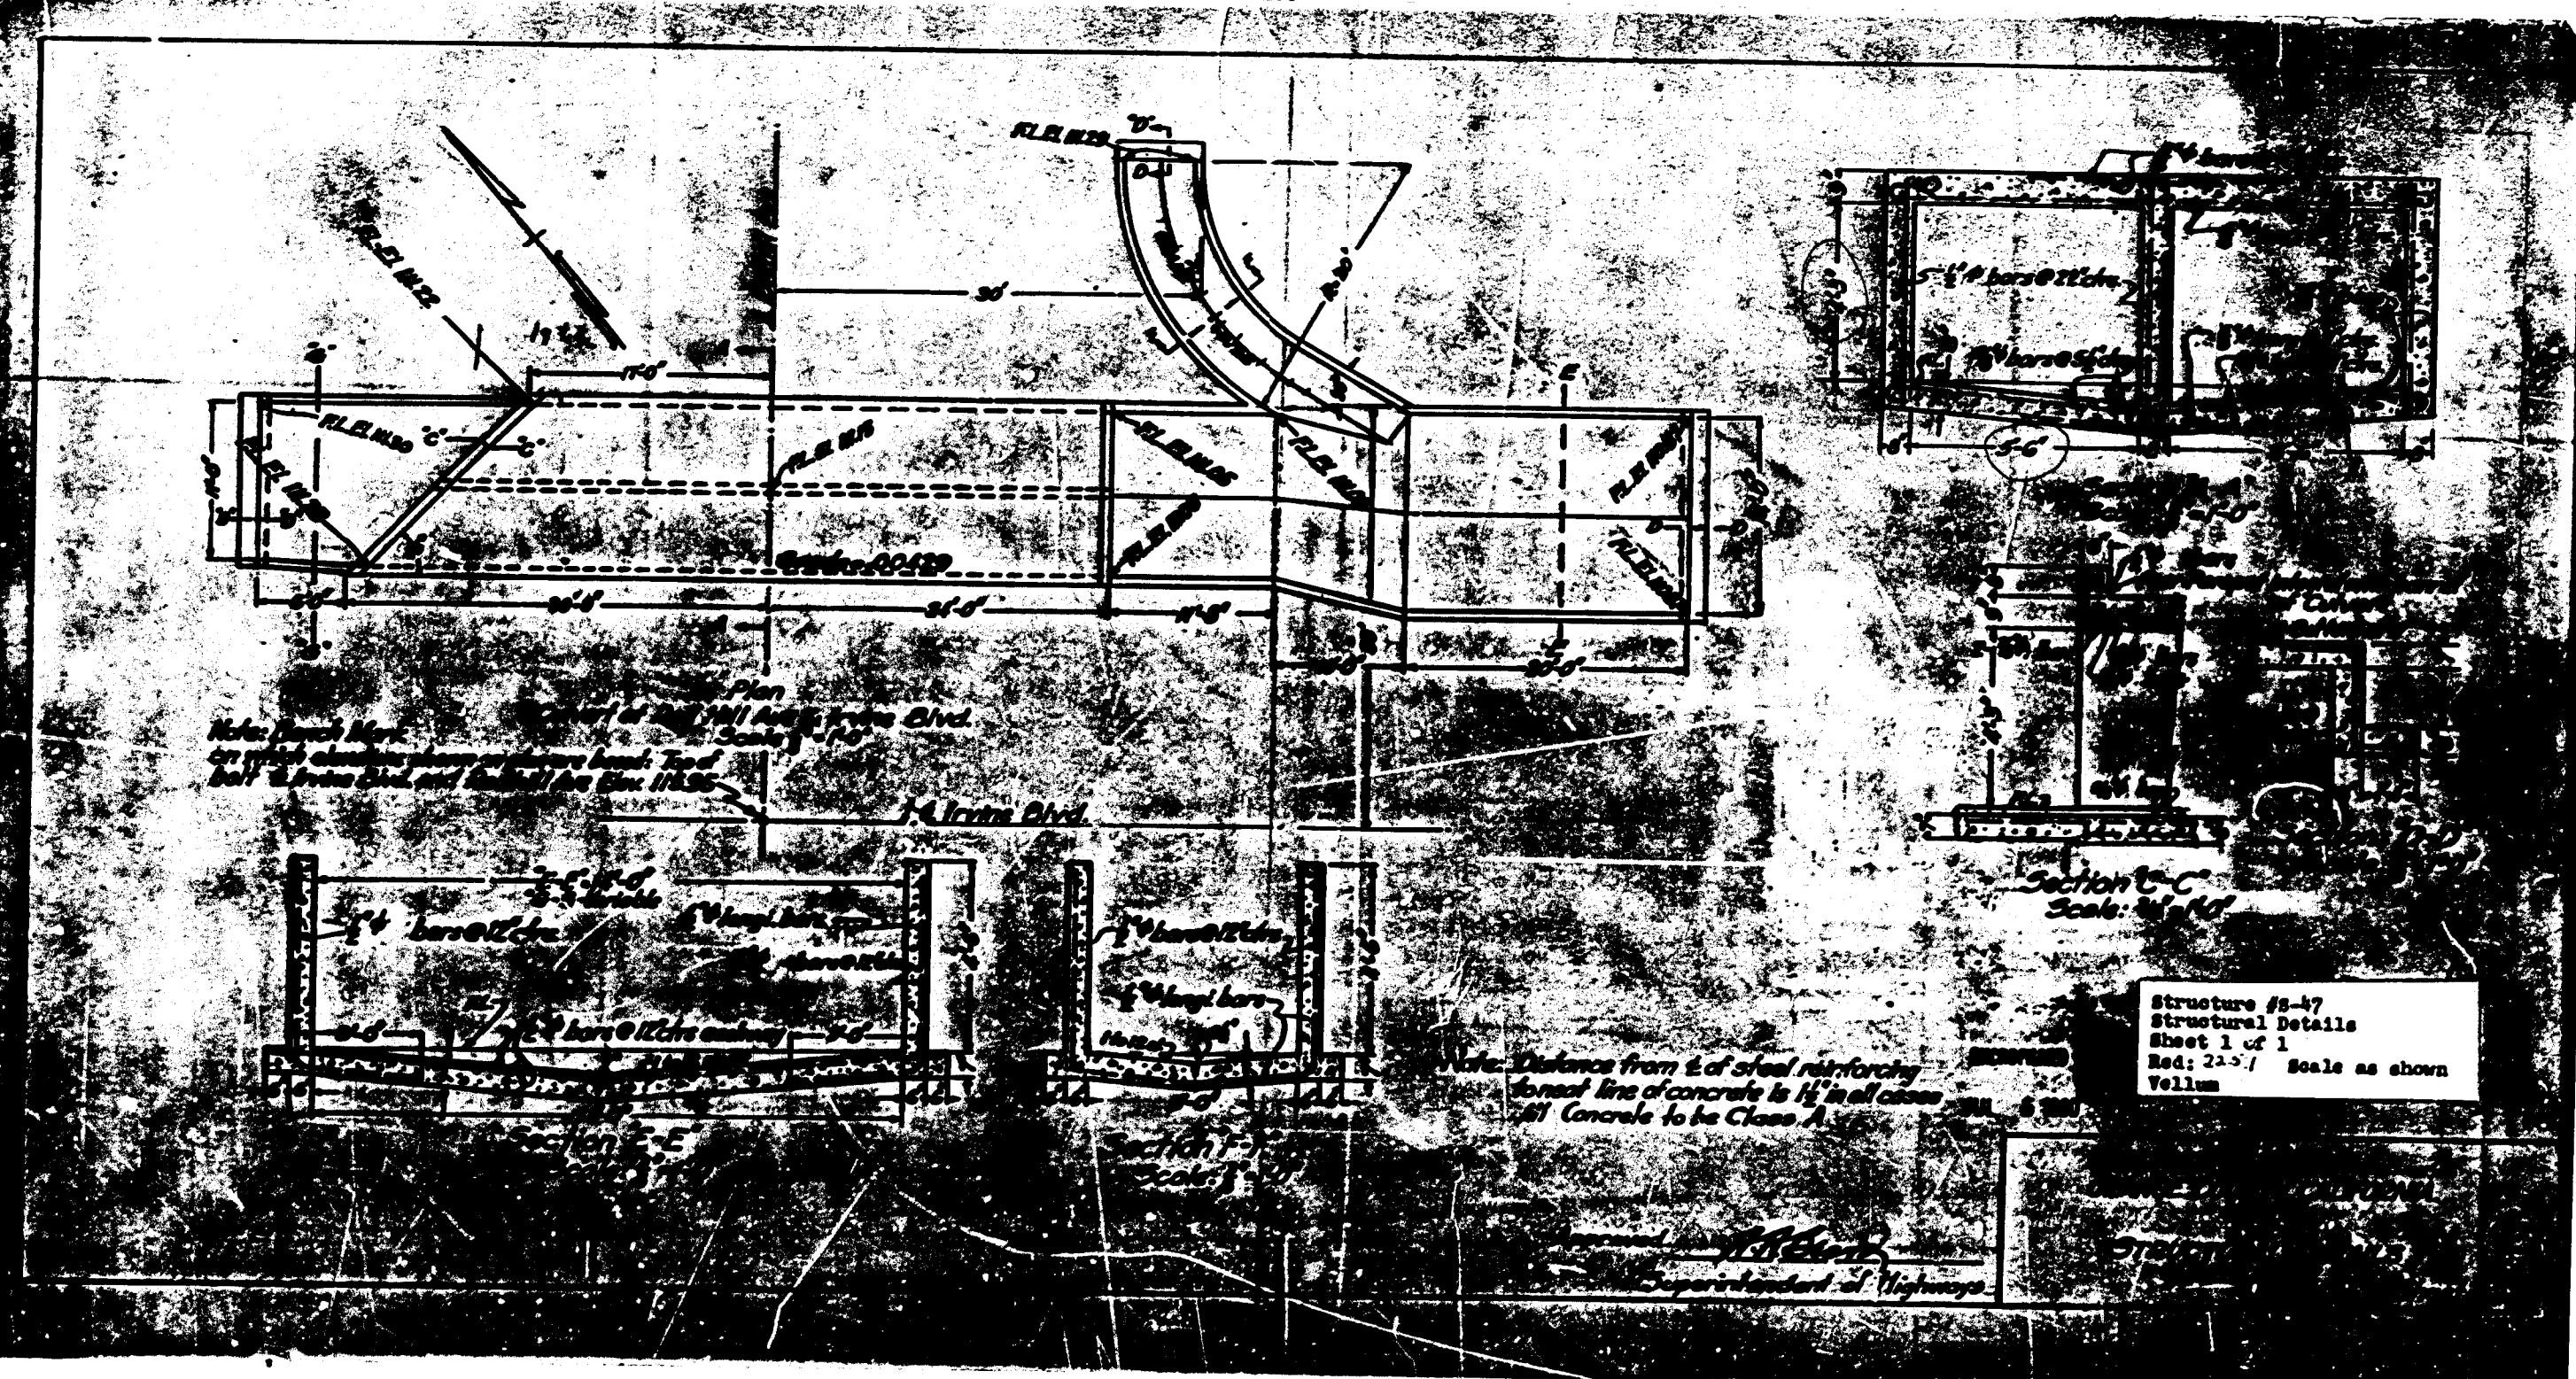

#14564 1937
REDHILL AVE (CULVERT)
RC BOX.
@ IRVINE B.W.D.
Thom 830-D3