


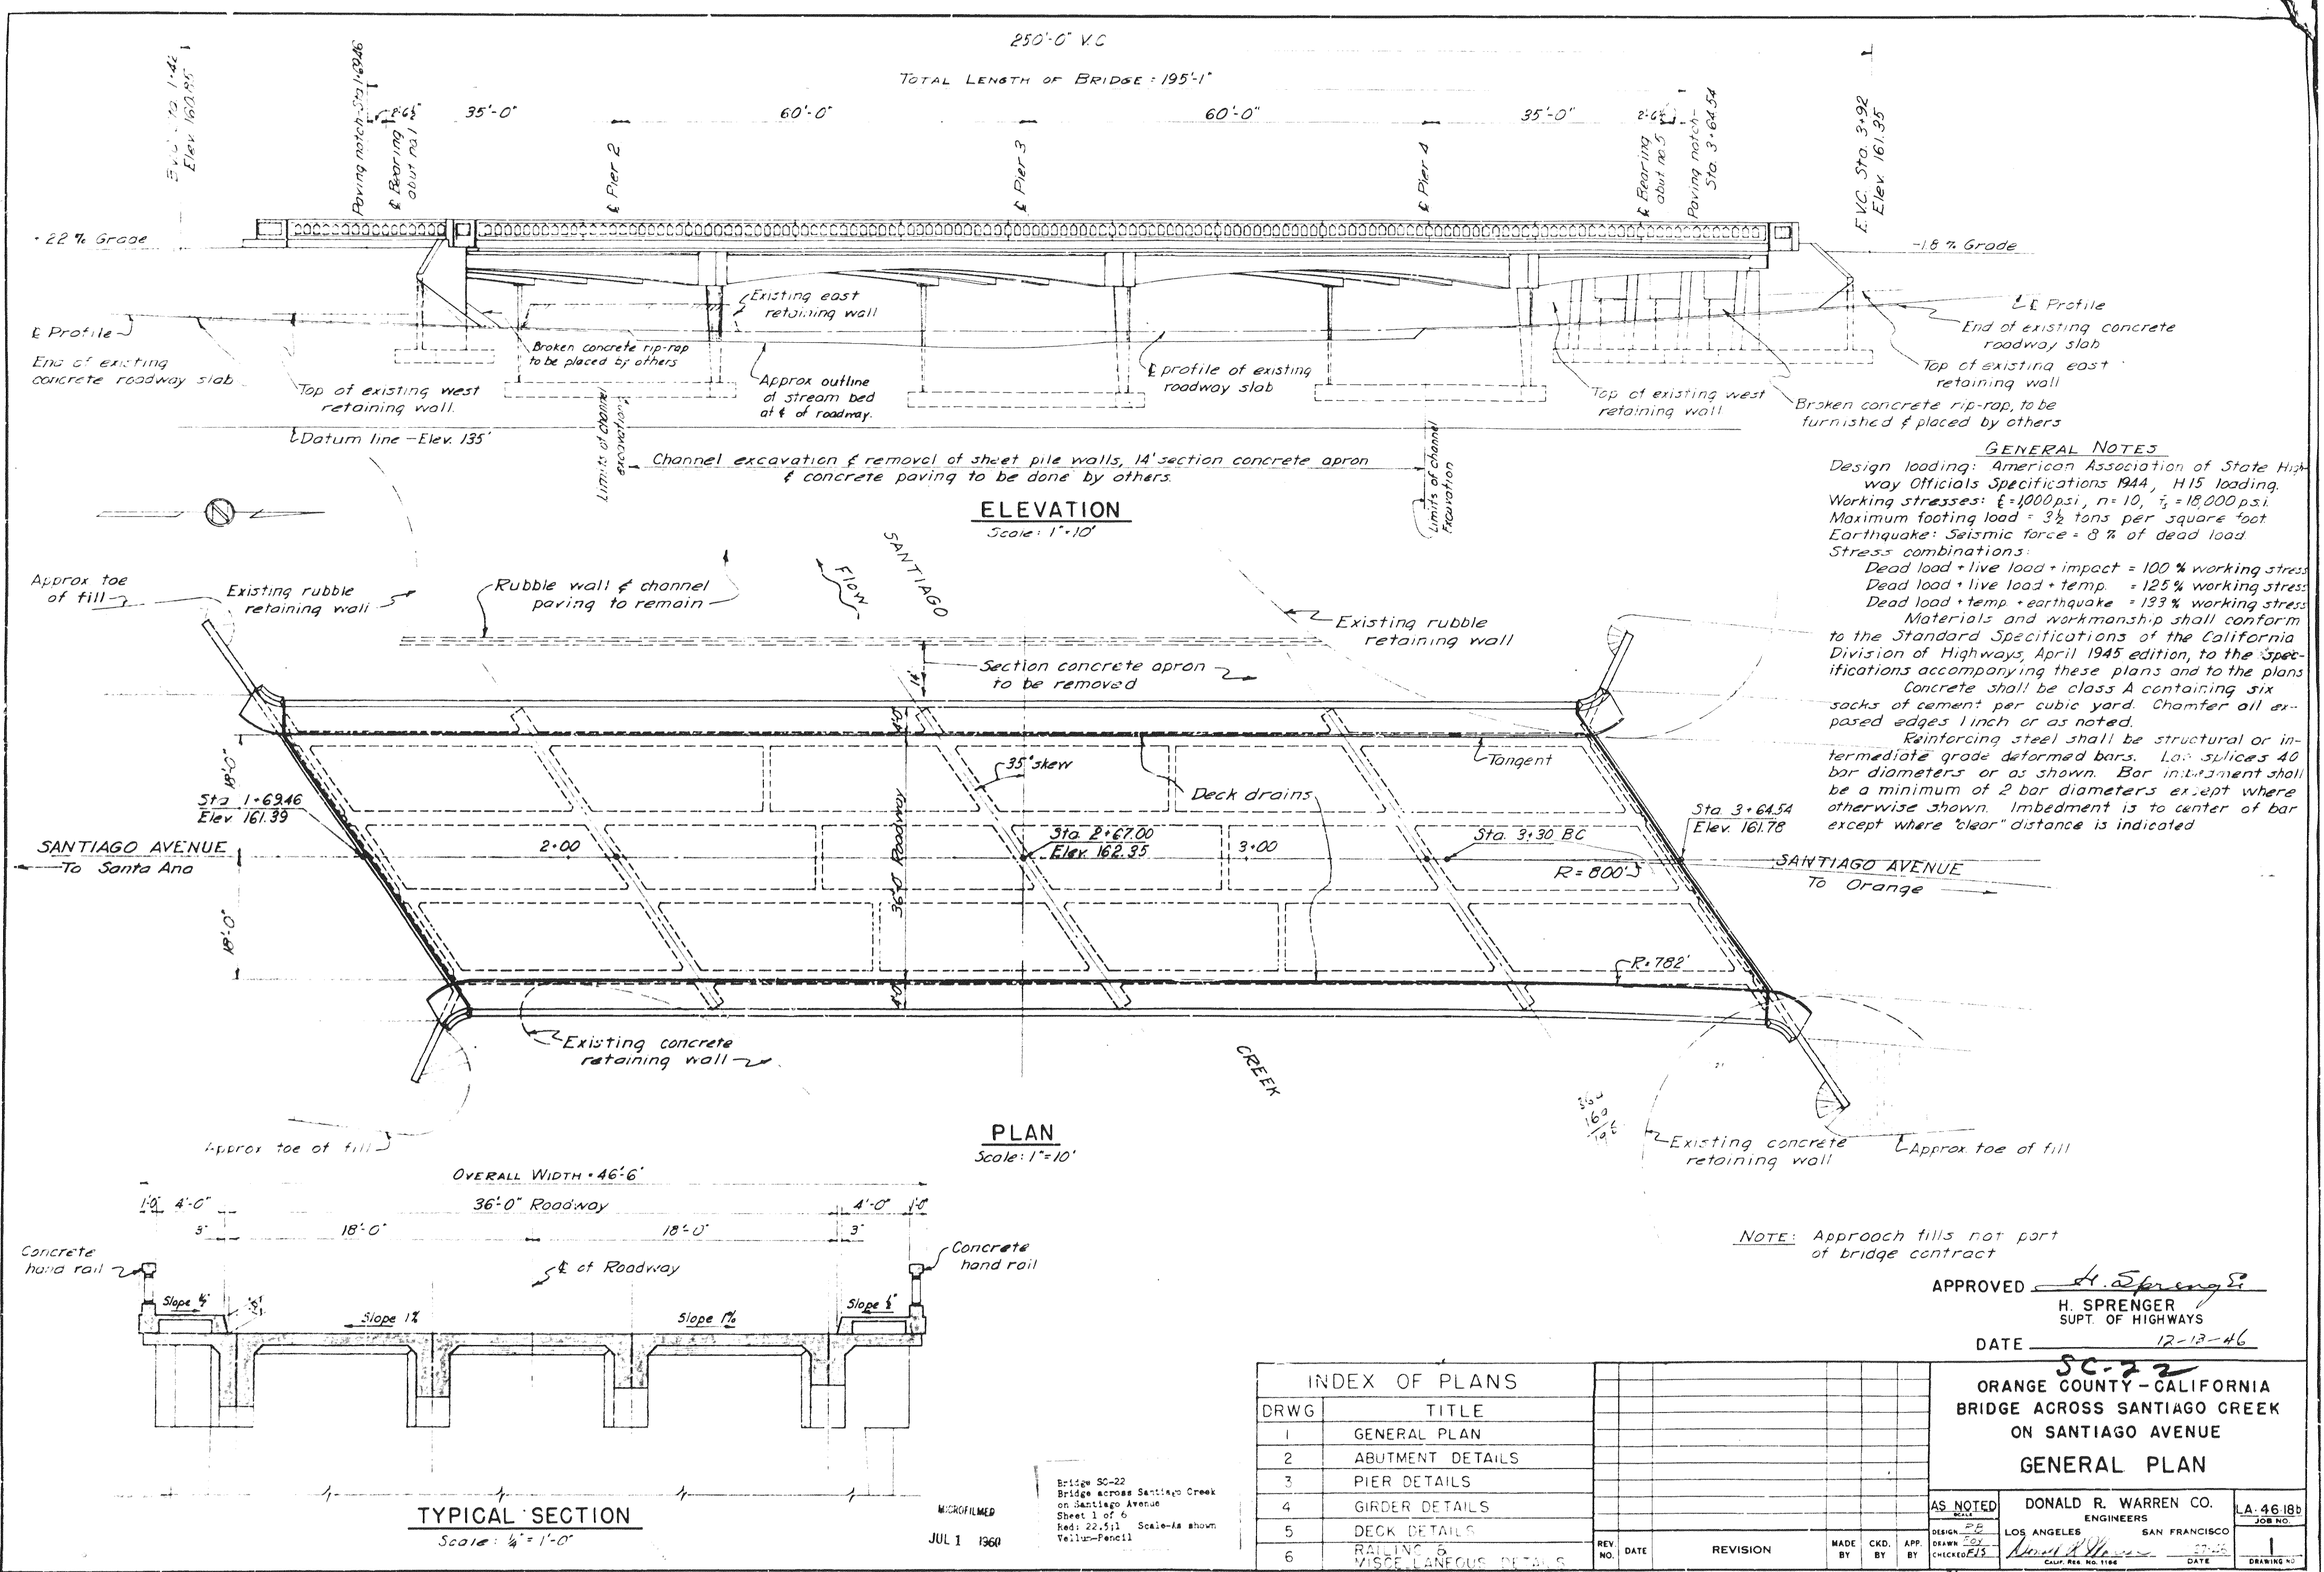

Bridge SC-22
 Bridge across Santiago Creek
 on Santiago Avenue
 Sheet 1 of 6
 Red: 22.5.11 Scale: As shown
 Vellum-Pencil

MICROFILMED
 JUL 1 1960