


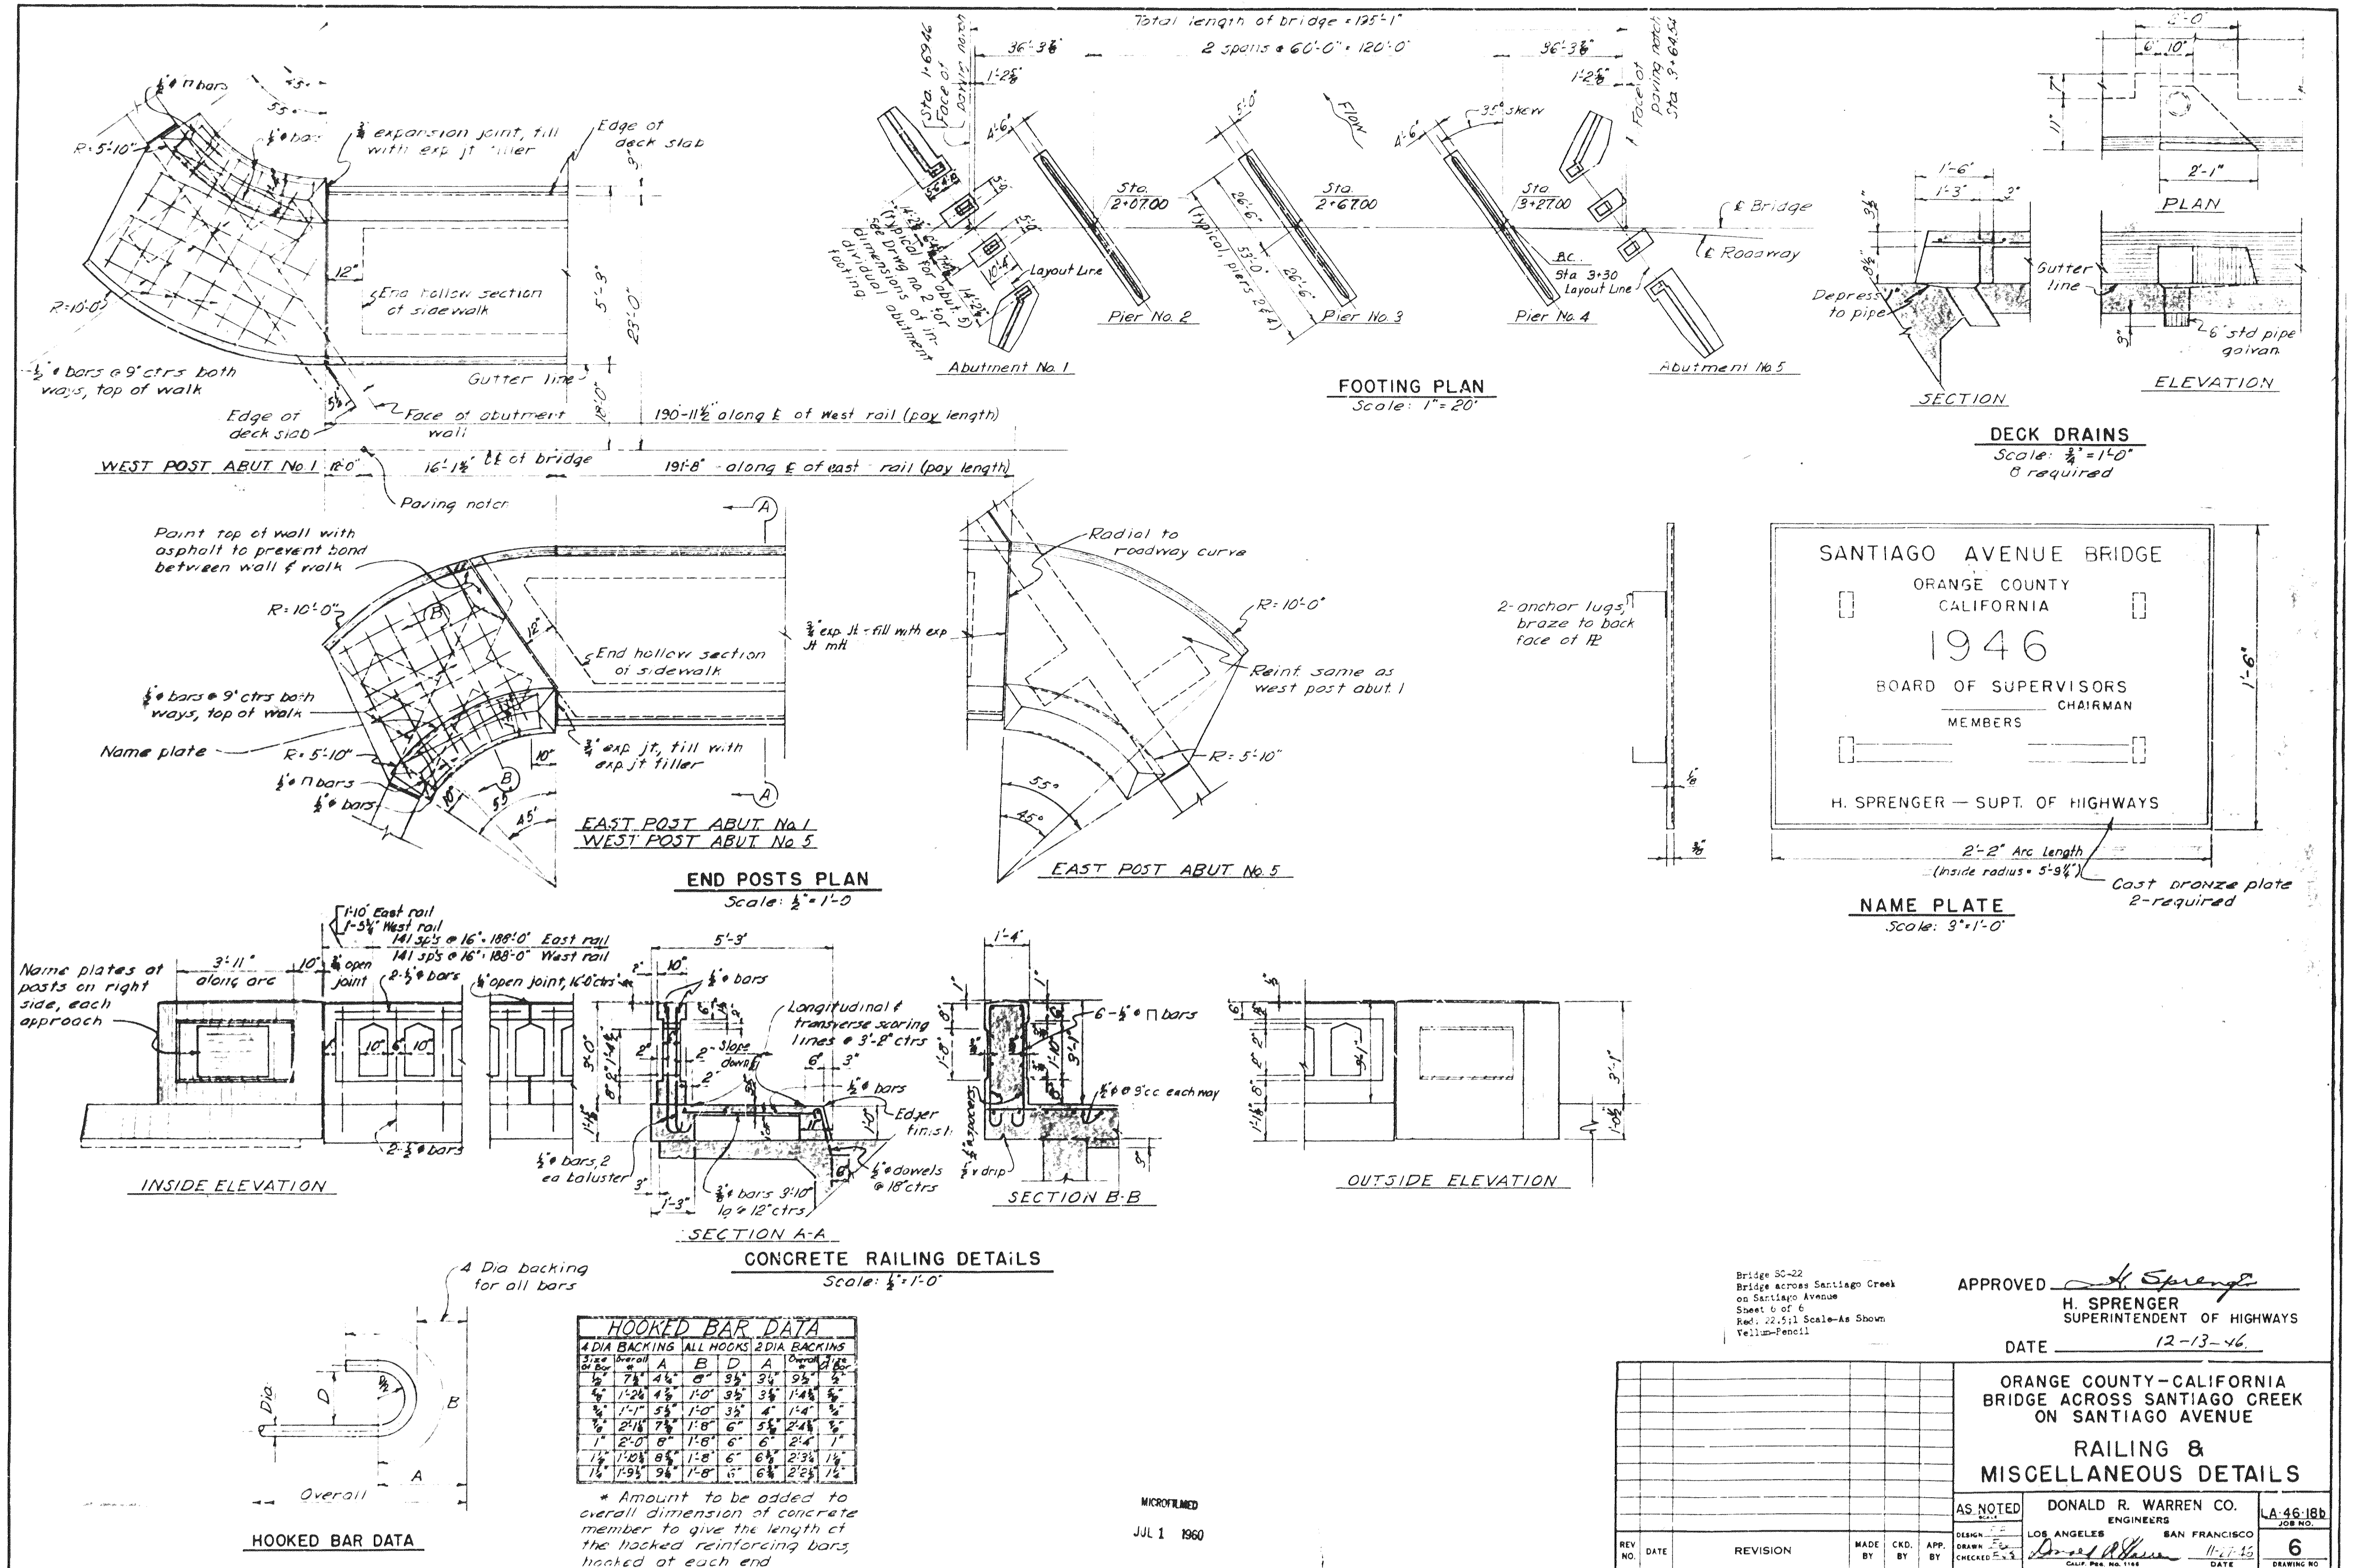

Bridge 50-22  
Bridge across Santiago Creek  
on Santiago Avenue  
Sheet 6 of 6  
Red. 22, 51 Scale-As Shown  
Yellow-Pencil

APPROVED *H. Sprenger*  
H. SPRENGER  
SUPERINTENDENT OF HIGHWAYS  
DATE 12-13-46

ORANGE COUNTY-CALIFORNIA  
BRIDGE ACROSS SANTIAGO CREEK  
ON SANTIAGO AVENUE  
RAILING &  
MISCELLANEOUS DETAILS

AS NOTED  
DONALD R. WARREN CO.  
ENGINEERS  
LOS ANGELES SAN FRANCISCO  
11-17-45  
6  
DRAWING NO.

| REV. NO. | DATE | REVISION | MADE BY | CHKD. BY | APP. BY |
|----------|------|----------|---------|----------|---------|
|          |      |          |         |          |         |
|          |      |          |         |          |         |
MICROFILMED  
JUL 1 1960